
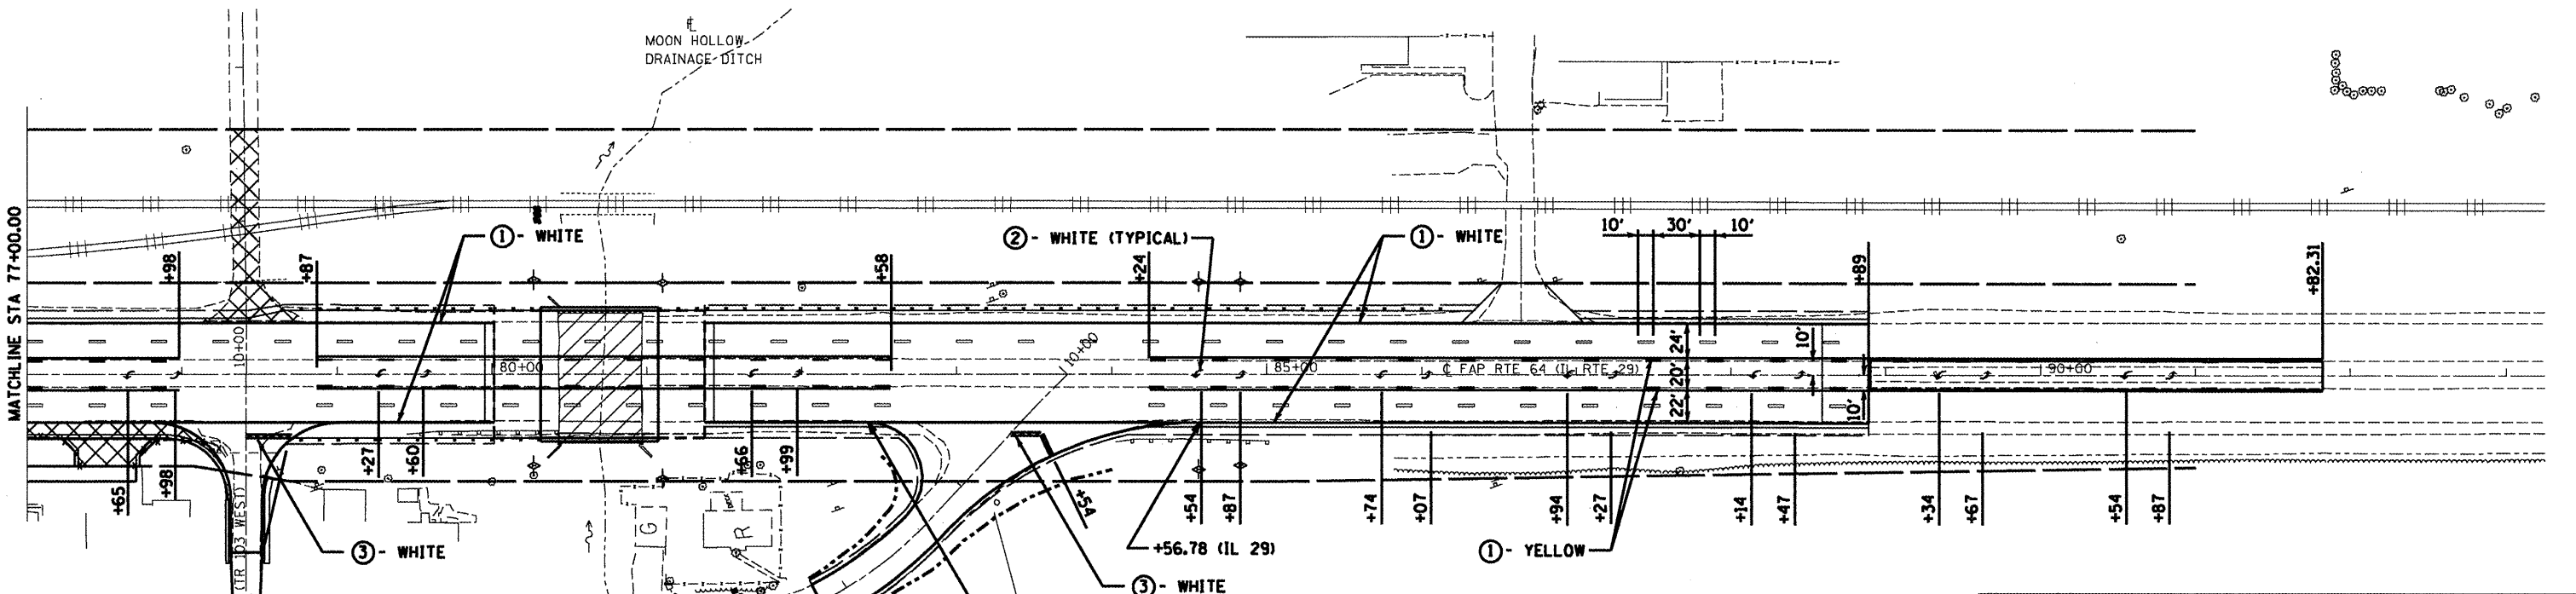


F.A.P. RTE.	SECTION	COUNTY	TOTAL SHEETS	SHEET NO.
64		PEORIA	183	45
STA.	TO STA.			
FED. ROAD DIST. NO.	ILLINOIS	IL RTE 29		
CONTRACT 88803	• (10,12)R5-6(11)R5-4(10)B1R			

- LEGEND**
- ① - THERMOPLASTIC PAVEMENT MARKING - LINE 4" NO EOP MARKING THROUGH SIDEROADS
 - ② - THERMOPLASTIC PAVEMENT MARKING - LETTERS AND SYMBOLS
 - ③ - THERMOPLASTIC PAVEMENT MARKING - LINE 24"
 - ④ - PREFORMED PLASTIC PAVEMENT MARKING, TYPE B - LINE 6"

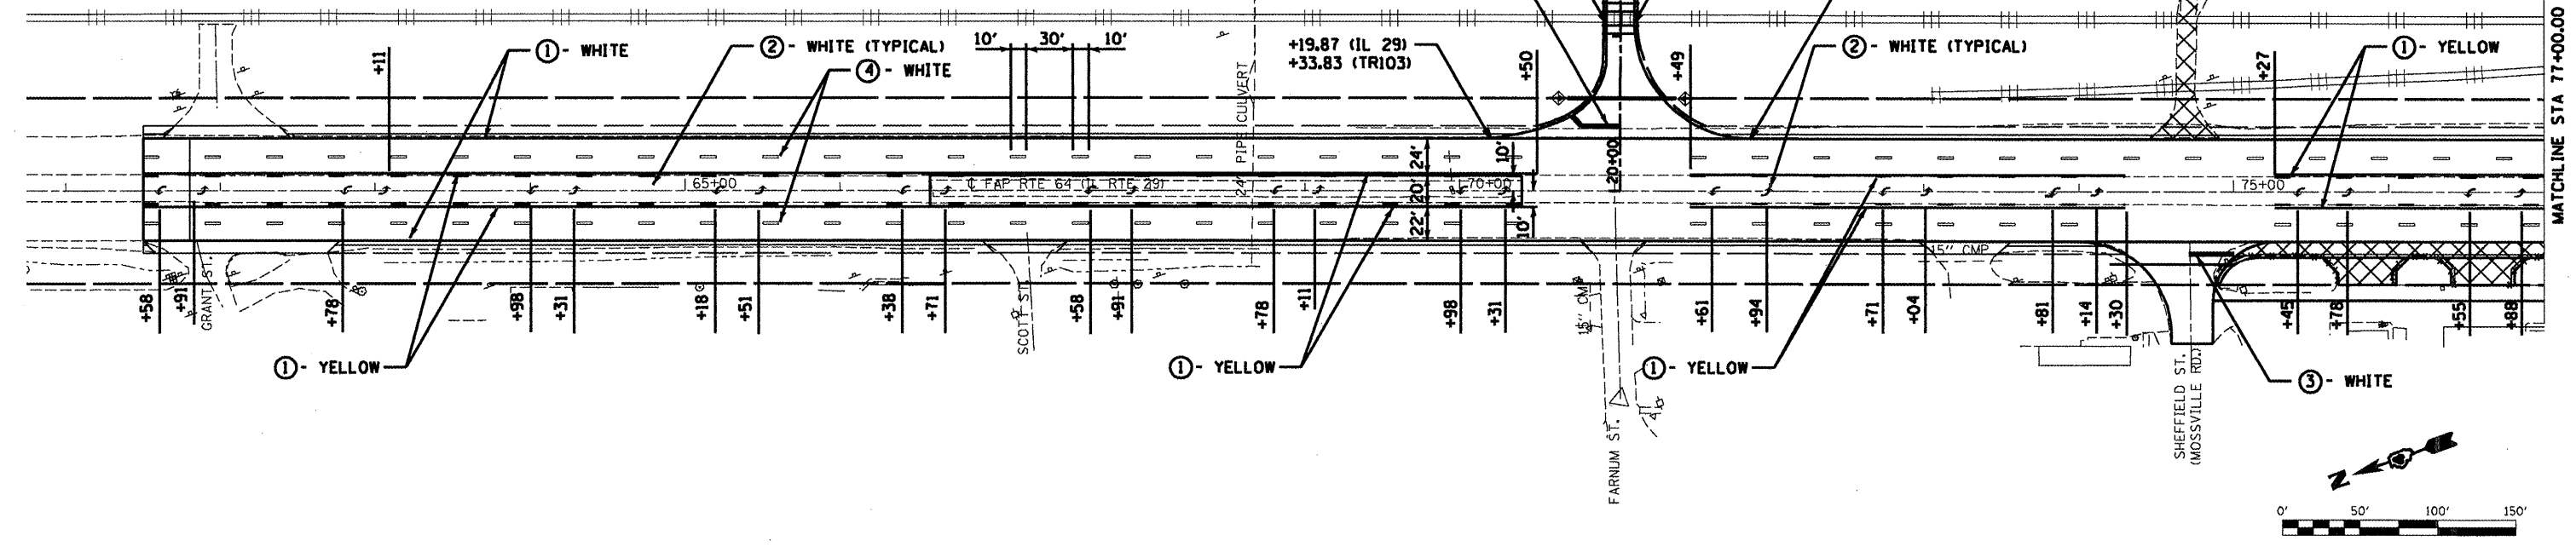

COOMBE-BLOXDORF P.C.
 Engineers / Land Surveyors
 Springfield, Illinois
 Design Firm License No. 184-002703

REVISIONS	
NAME	DATE

ILLINOIS DEPARTMENT OF TRANSPORTATION

PAVEMENT MARKING PLAN

SCALE: _____
 DATE NOV 07

DRAWN BY CFC
 CHECKED BY MCB/GLS

10/17/2008 #FILE:88803/45