


* 110.12195-61195-4(10)B18				
F.A.P. RYE	SECTION	COUNTY	TOTAL SHEETS	SHEET NO.
E4	*	PEORIA	186	120
STA.		TO STA.		
FED. ROAD DISTRICT NO.	ILLINOIS	ILL. RTE 29		
CONTRACT 88903				

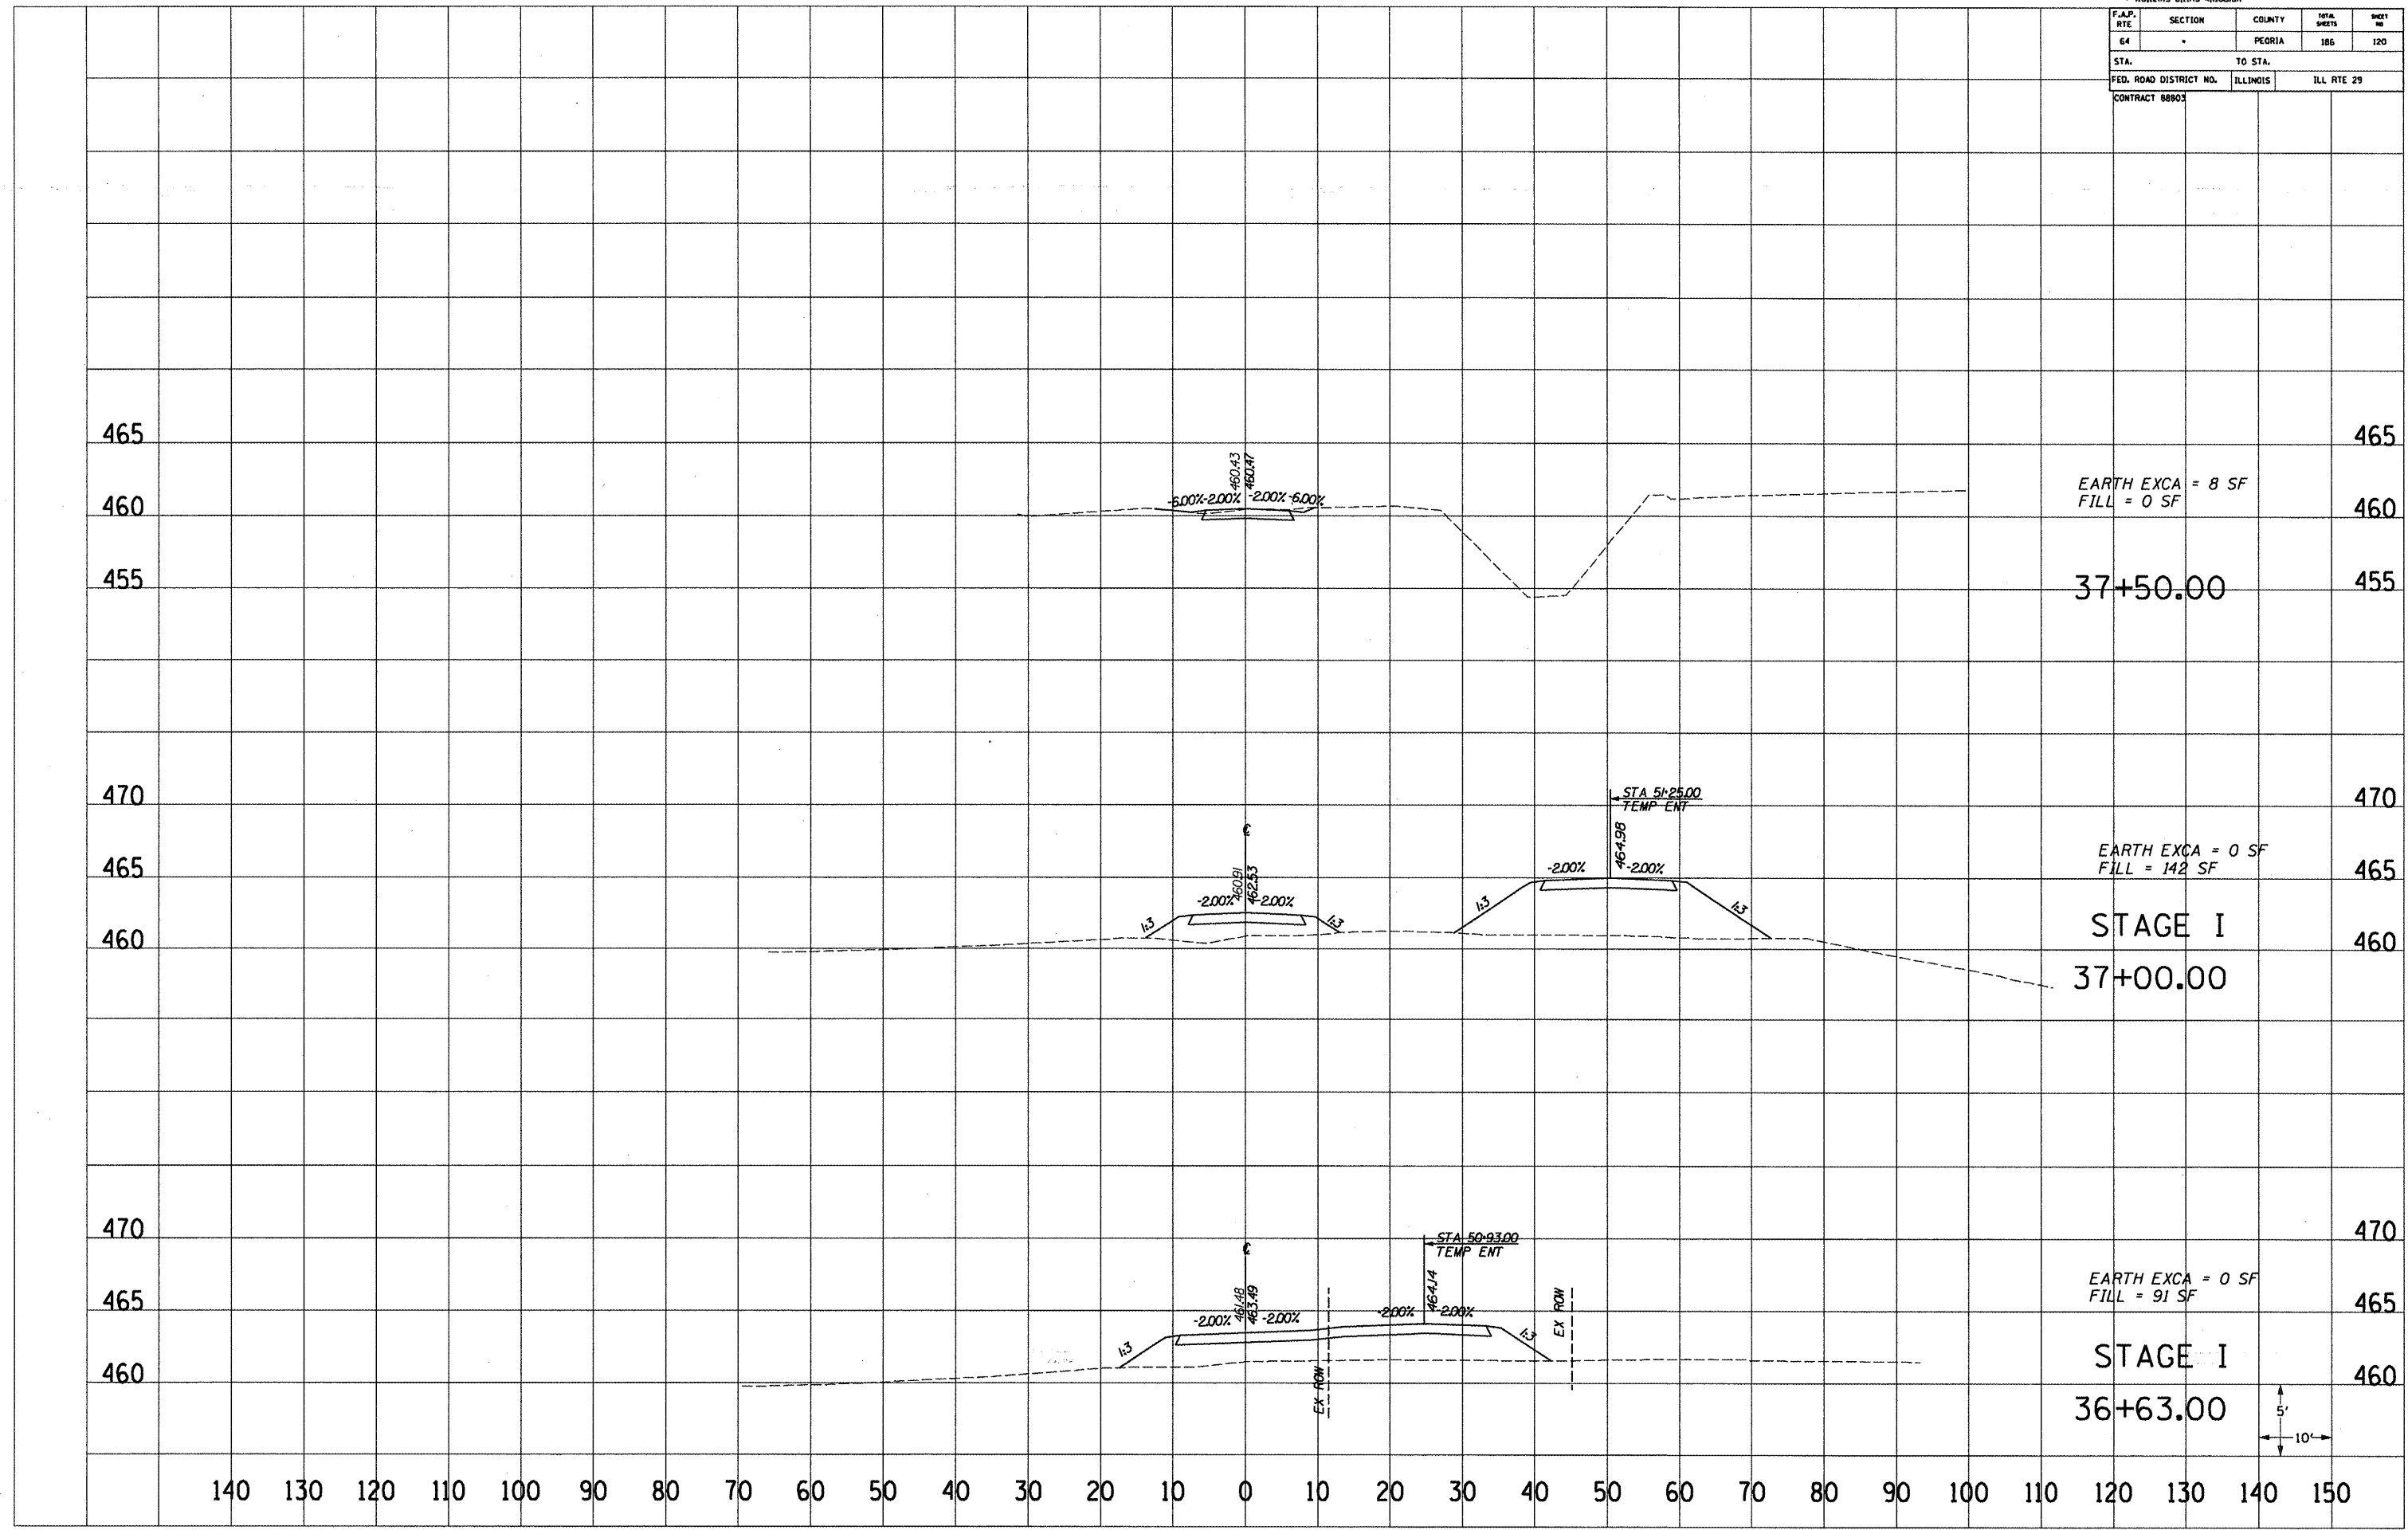

EARTH EXCA = 8 SF
FILL = 0 SF

EARTH EXCA = 0 SF
FILL = 142 SF

EARTH EXCA = 0 SF
FILL = 91 SF

STAGE I
37+00.00

STAGE I
36+63.00

