


F.A.P. RTE	SECTION	COUNTY	TOTAL SHEETS	SHEET NO.
64	-	PEORIA	186	124
STA.		TO STA.		
FED. ROAD DISTRICT NO.		ILLINOIS	FED. AID PROJECT	
CONTRACT 8803				

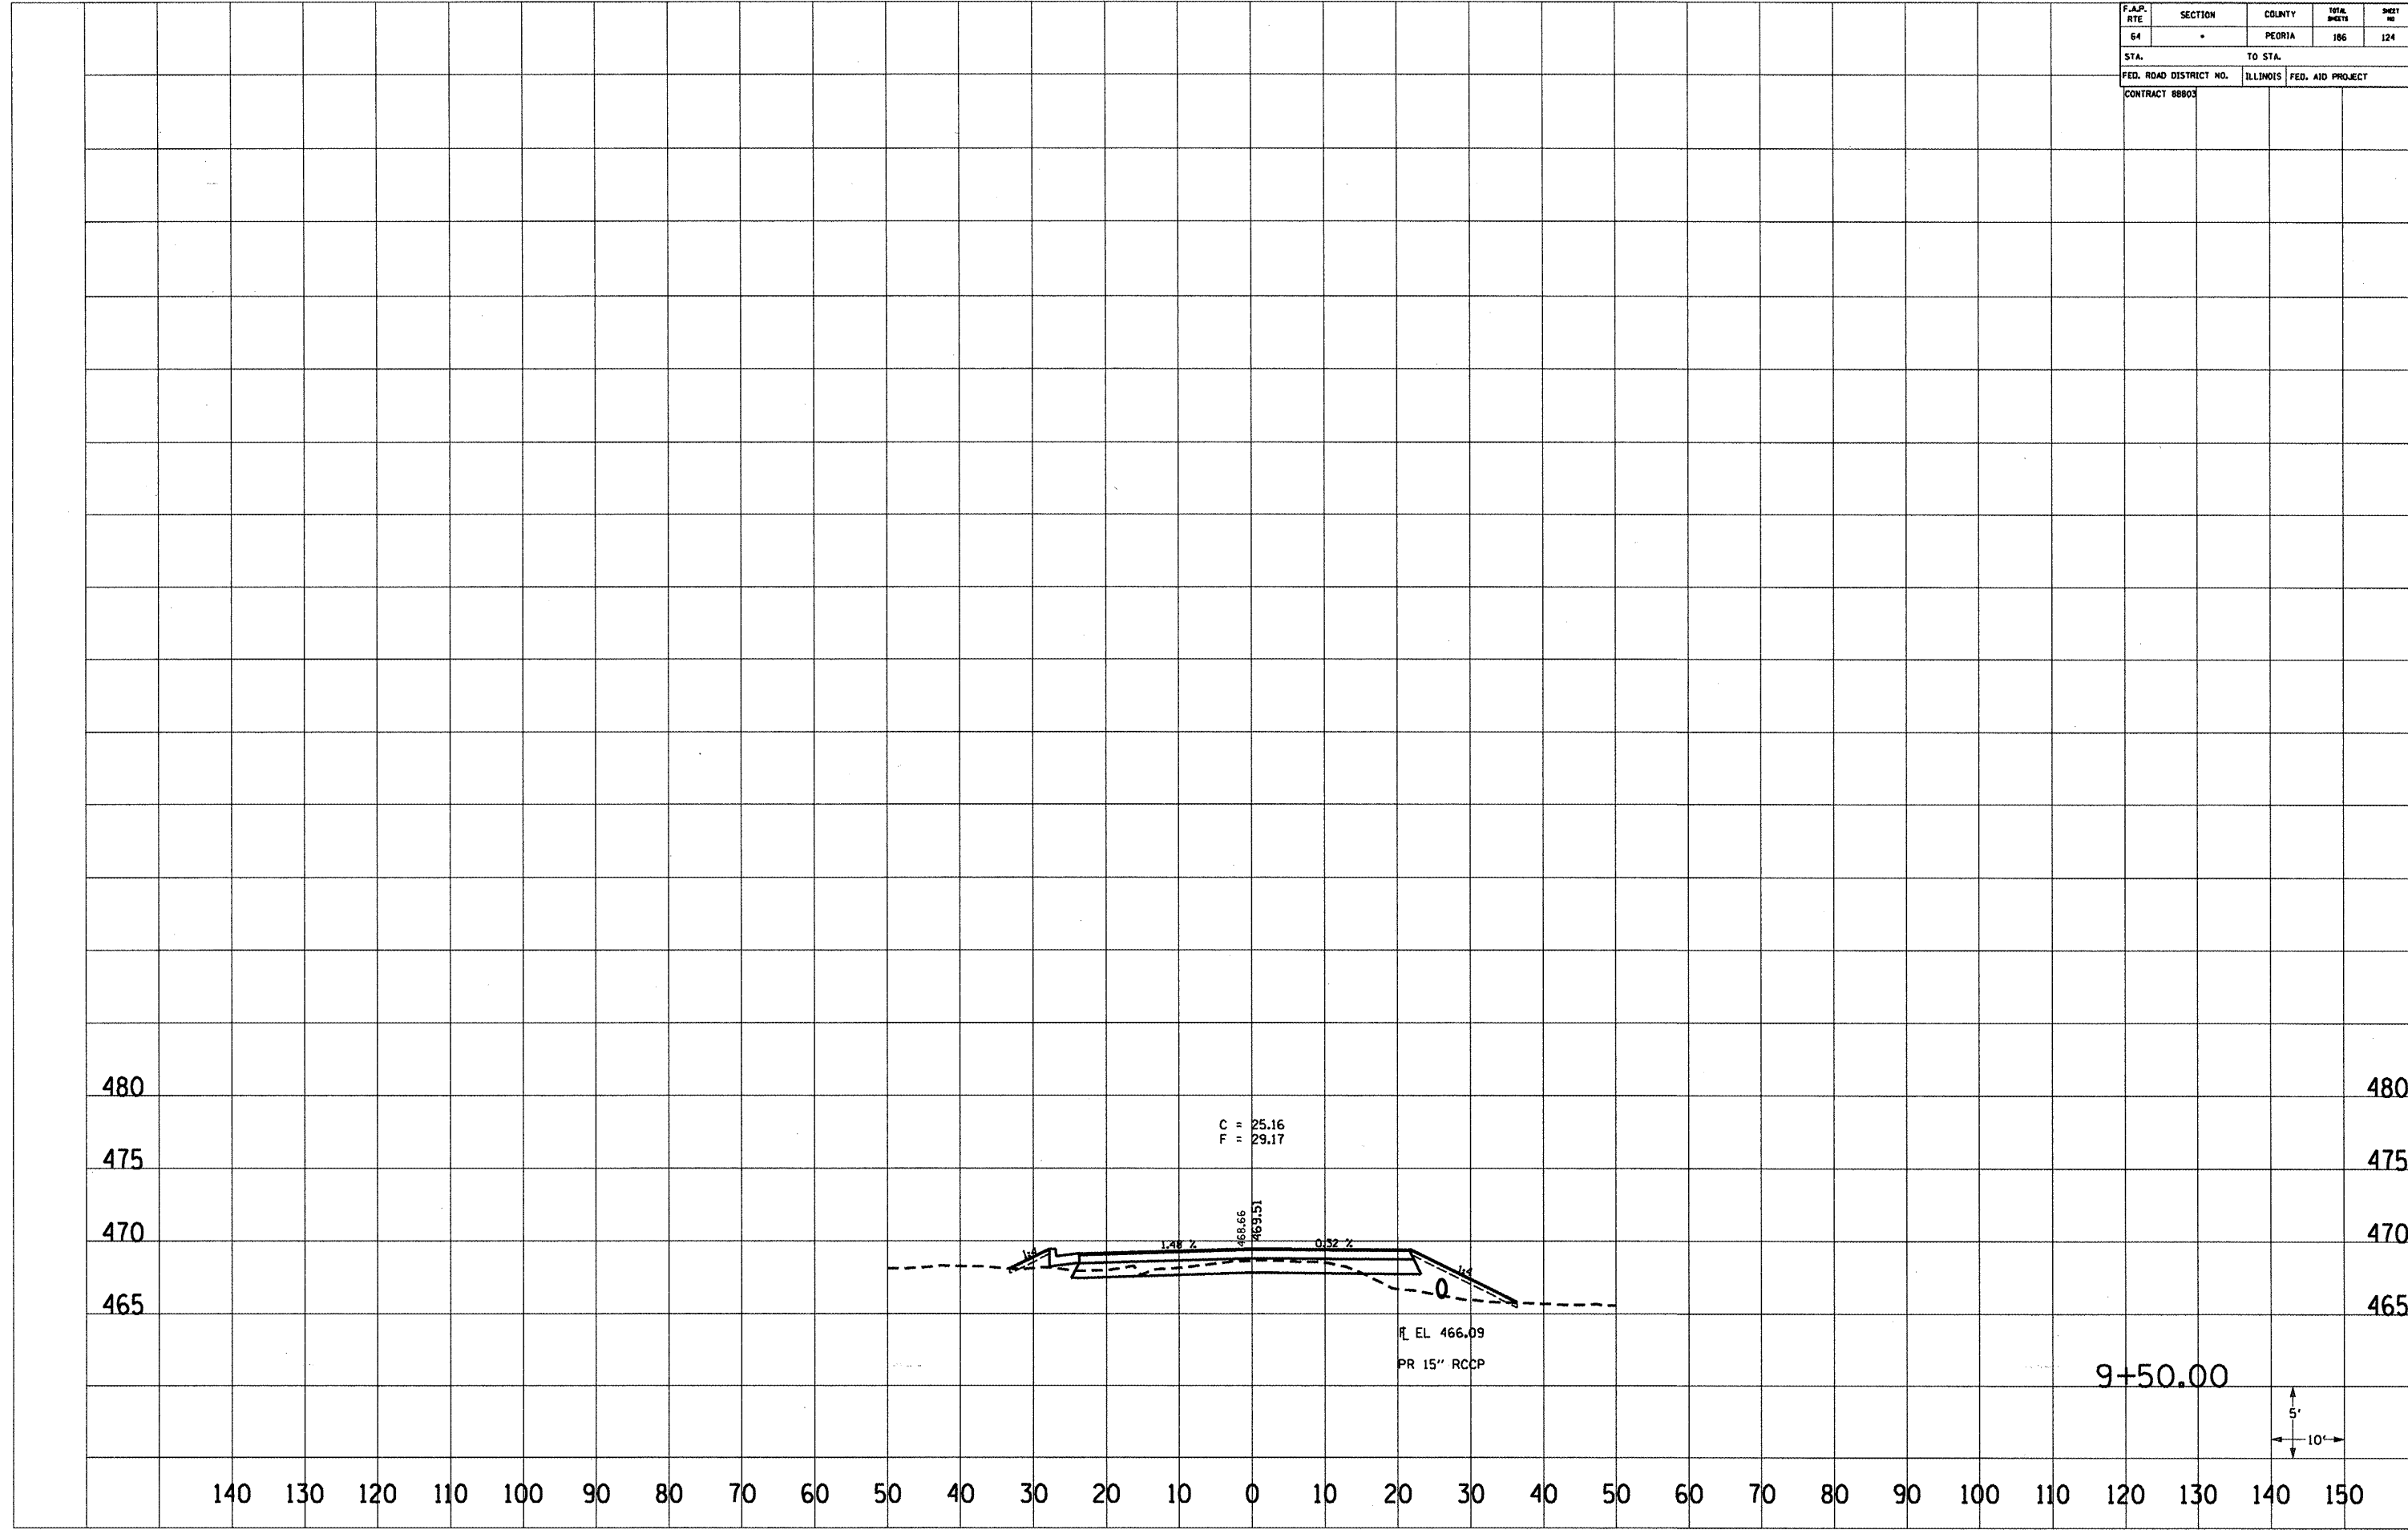

TR 103W WOLCOTT ST