
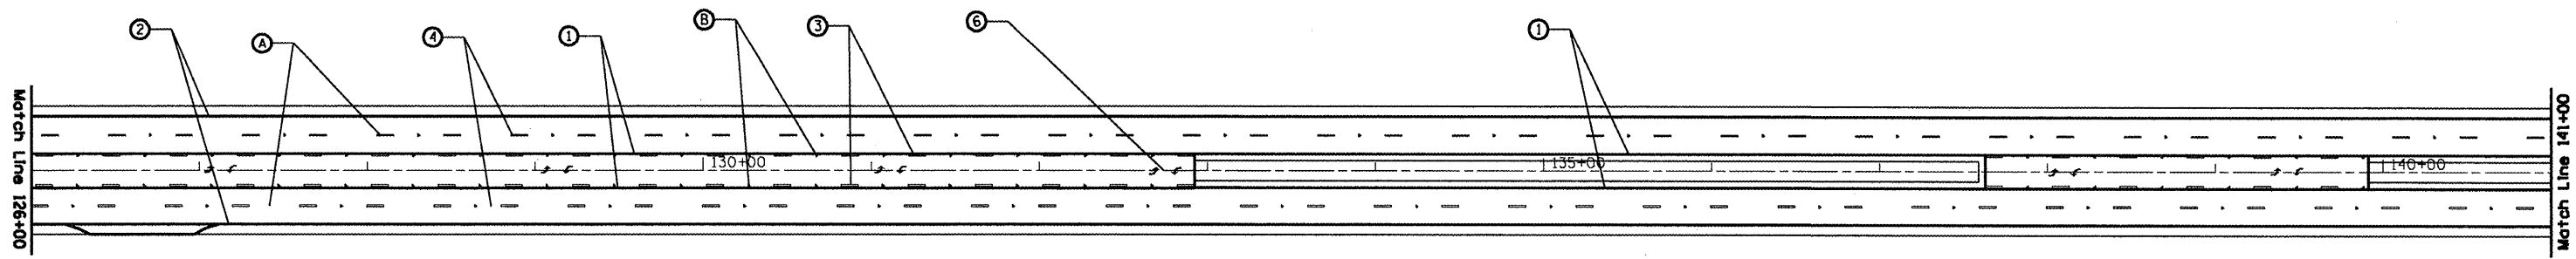


1. 4" Yellow Solid
2. 4" White Solid
3. 4" Yellow Skip Dash
4. 6" White Skip Dash
5. 8" White Solid
6. Letters & Arrows
A. One-Way Crystal @ 80' C.-C.
B. Two-Way Amber @ 40' C.-C.

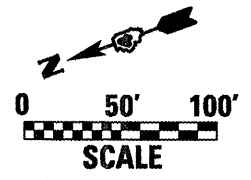

FILE NAME =
 c:\projects\129moss\general.dgn

USER NAME = hudsonme	DESIGNED -	REVISED -
PLOT SCALE = 1/8" = 100'-0"	DRAWN -	REVISED -
PLOT DATE = 10/20/2008	CHECKED -	REVISED -
	DATE -	REVISED -

**STATE OF ILLINOIS
 DEPARTMENT OF TRANSPORTATION**

PAVEMENT MARKINGS				
SCALE:	SHEET NO.	OF	SHEETS	STA. TO STA.

F.A.P. RTE. 64	SECTION (10,12)RS-6;1RS-4(10B)BR	COUNTY PEORIA	TOTAL SHEETS 186	SHEET NO. 151
FED. ROAD DIST. NO. ILLINOIS FED. AID PROJECT			CONTRACT NO. 88803	