
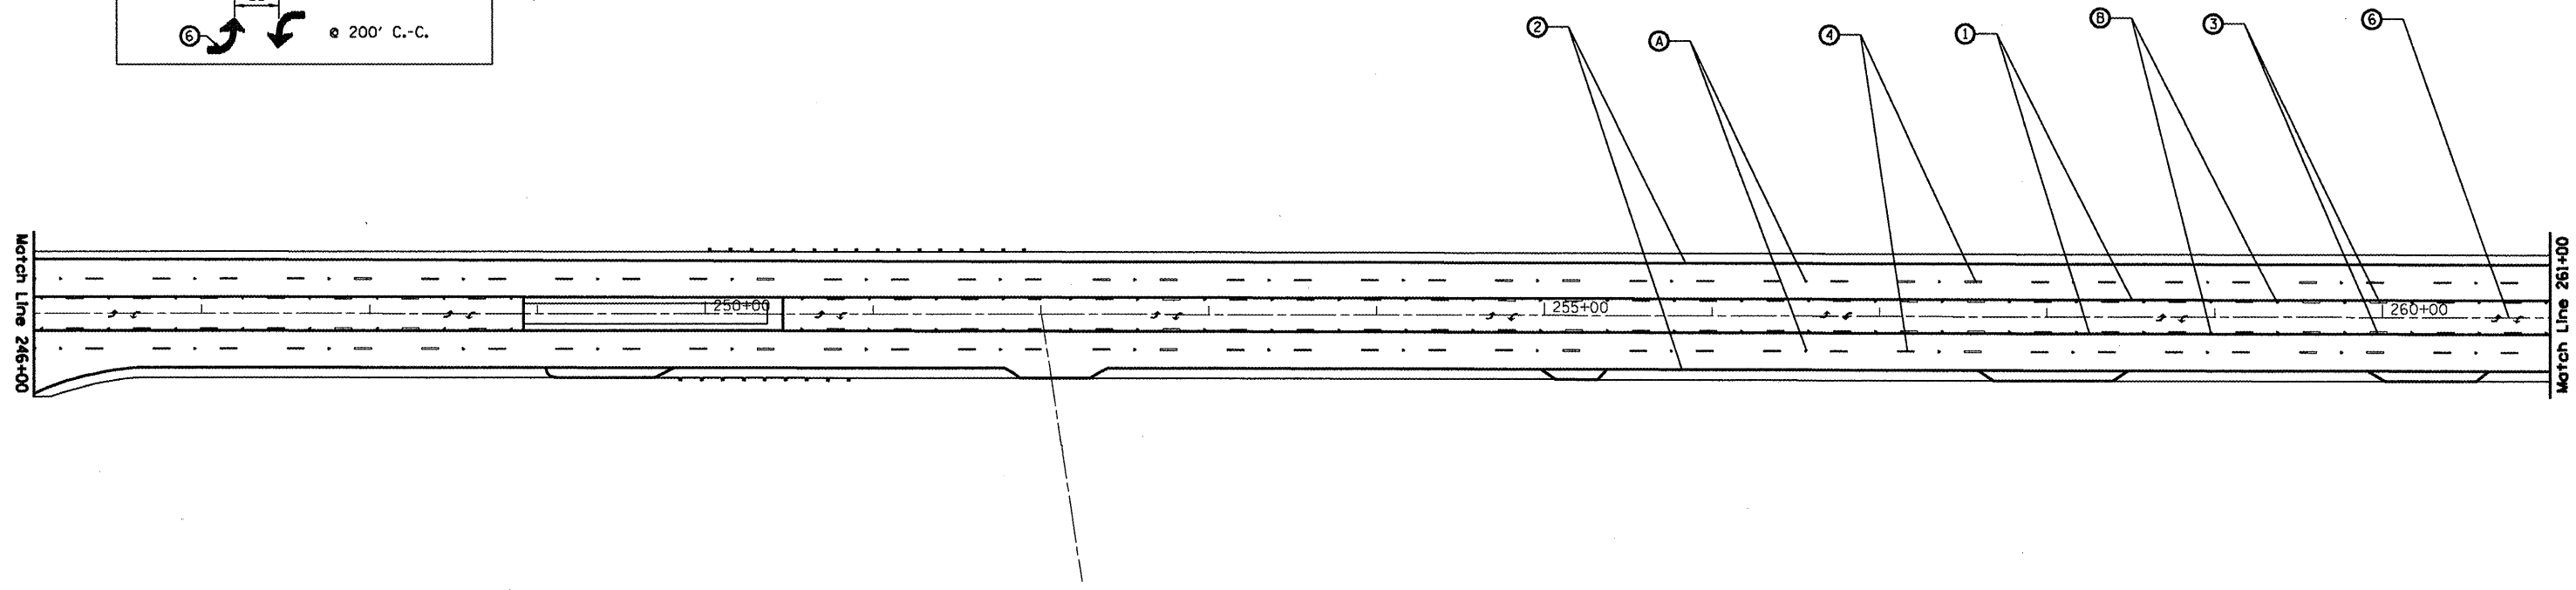
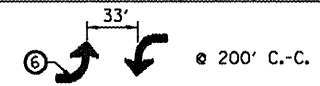


- 1. 4" Yellow Solid
- 2. 4" White Solid
- 3. 4" Yellow Skip Dash
- 4. 6" White Skip Dash
- 5. 8" White Solid
- 6. Letters & Arrows
- A. One-Way Crystal @ 80' C.-C.
- B. Two-Way Amber @ 40' C.-C.

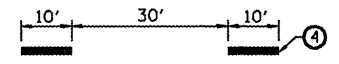

FILE NAME = c:\projects\129\moss\general.dgn	USER NAME = hudelsonne	DESIGNED -	REVISED -	STATE OF ILLINOIS DEPARTMENT OF TRANSPORTATION	PAVEMENT MARKINGS	F.A.P. RTE. 64	SECTION 110,121RS-611RS-4110B1BR	COUNTY PEORIA	TOTAL SHEETS 186	SHEET NO. 155		
PLOT SCALE = 100.0000' / IN.		DRAWN -	REVISED -			SCALE: SHEET NO. OF SHEETS STA. TO STA.		CONTRACT NO. 88803				
PLOT DATE = 10/20/2008		CHECKED -	REVISED -			FED. ROAD DIST. NO. ILLINOIS FED. AID PROJECT						
		DATE -	REVISED -									