


F.A.U. RTE.	SECTION	COUNTY	TOTAL SHEETS	SHEET NO.
6713	05-00148-00-PV	TAZEWELL	74	05
STA. 145+50.00		TO STA. 156+60.00		
FED. ROAD DIST. NO. 4		ILLINOIS FED. AID PROJECT		

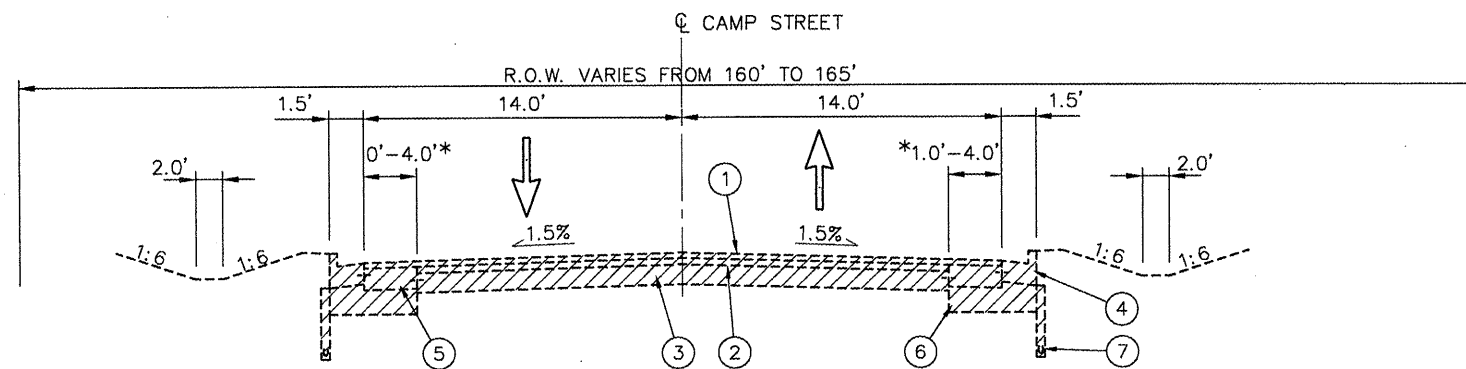

\*DIMENSIONS ASSUMED FROM RECORD DRAWINGS

**EXISTING TYPICAL SECTION - CAMP STREET**

SCALE: N.T.S.

STA. 145+48 TO STA. 153+34.16

CURB REMOVAL BEGINS LT STA. 145+48.00 AND LT STA. 149+13.67  
PAVEMENT REMOVAL BEGINS STA. 148+35.77


**LEGEND**

- ① EX. BITUMINOUS OVERLAY
- ② EX. HOT MIX ASPHALT BINDER COURSE
- ③ EX. PORTLAND CEMENT CONCRETE BASE COURSE
- ④ EX. COMBINATION CONCRETE CURB & GUTTER
- ⑤ EX. PORTLAND CEMENT CONCRETE BASE COURSE WIDENING
- ⑥ EX. SUB-BASE GRANULAR MATERIAL
- ⑦ EX. PIPE UNDERDRAINS
- ⑧ EX. HOT MIX ASPHALT SURFACE COURSE

TO BE REMOVED - SEE REMOVAL PLANS FOR LIMITS

**STA. 153+34.16 TO STA. 155+01.14**

**SEE BRIDGE APPROACH PAVEMENT DETAIL AND THE BRIDGE PLANS FOR EXISTING INFORMATION**

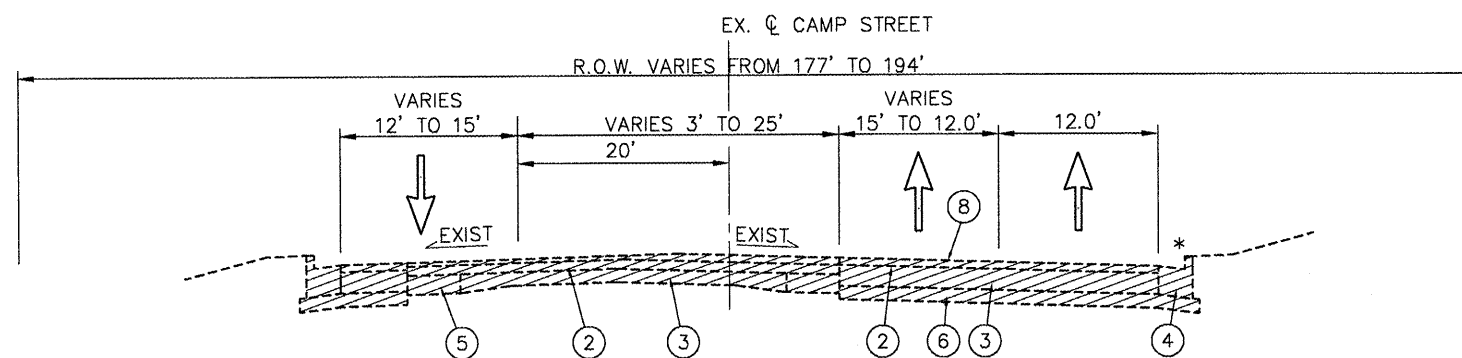

**EXISTING TYPICAL SECTION - CAMP STREET**

SCALE: N.T.S.

STA. 155+01.14 TO STA. 156+82.40

\* CURB REMOVAL ENDS RT STA. 156+20

REVISIONS	
NAME	DATE

ILLINOIS DEPARTMENT OF TRANSPORTATION  
**CAMP STREET CONNECTOR**  
EXISTING TYPICAL SECTIONS

SCALE: VERT.  
HORIZ.  
DATE 12/22/2008

DRAWN BY JLT  
CHECKED BY CSA

L:\303218\UNW\TSP01-1.dwg