


F.A.I. RTE.	SECTION	COUNTY	TOTAL SHEETS	SHEET NO.
6713	05-00148-00-PV	TAZEWELL	74	33
STA. 145+50.00		TO STA. 156+60.00		
FED. ROAD DIST. NO. 4 ILLINOIS FED. AID PROJECT				

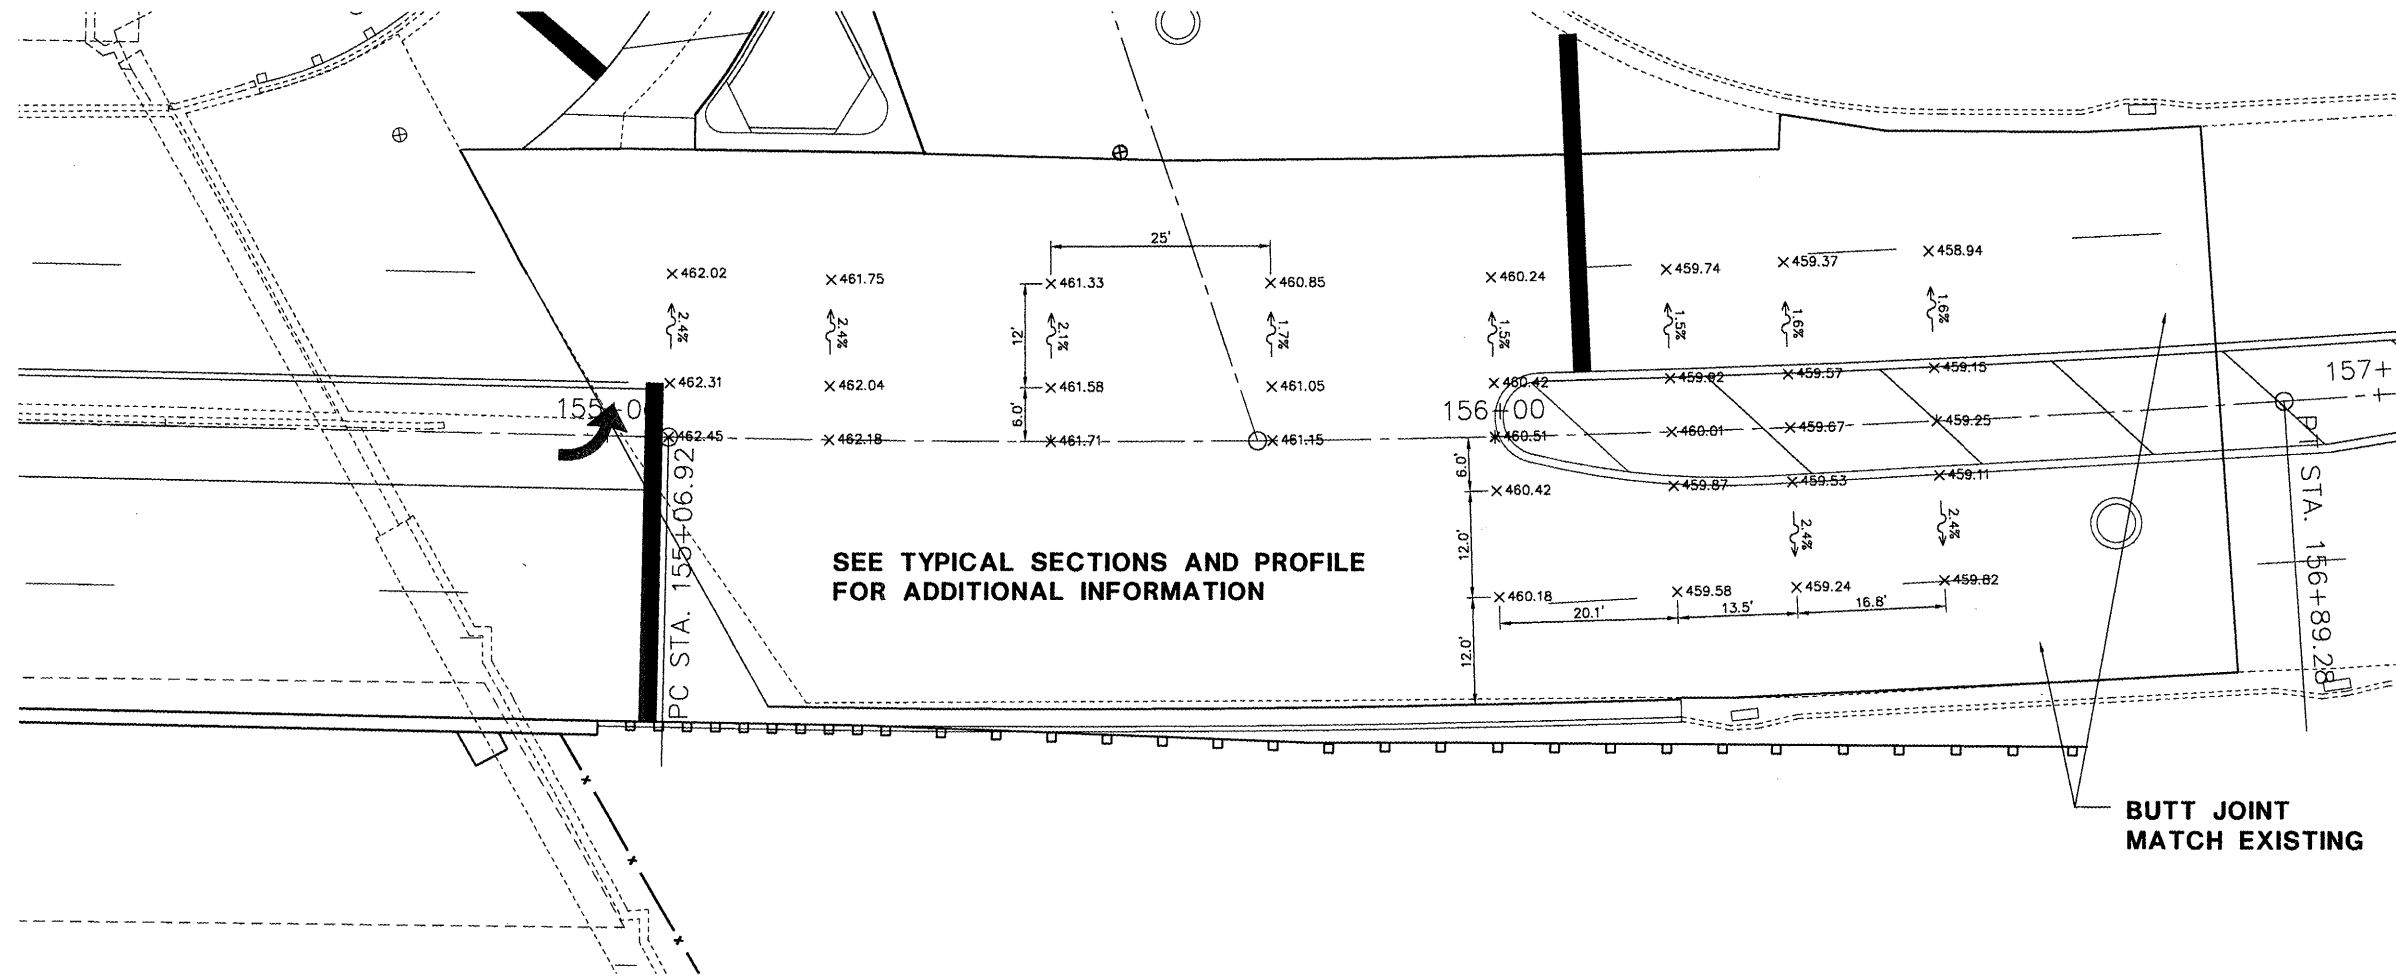

INTERSECTION DETAIL PLAN

SCALE: 1" = 10'



REVISIONS	
NAME	DATE

ILLINOIS DEPARTMENT OF TRANSPORTATION
CAMP STREET CONNECTOR
 INTERSECTION DETAIL
 CAMP ST. AND ALTORFER LN.
 SCALE: VERT. 1" = 10'
 HORIZ. 1" = 10'
 DATE 12/22/2008
 DRAWN BY JLT
 CHECKED BY CSA

L:\830218\Draws\MD01.dwg