


F.A.U. RTE.	SECTION	COUNTY	TOTAL SHEETS	SHEET NO.
6713	05-00148-00-PV	TAZEWELL	74	35
STA. 145+50.00		TO STA. 156+60.00		
FED. ROAD DIST. NO. 4 ILLINOIS FED. AID PROJECT				

- LEGEND**
- 1 LANE LINE SKIP DASH, WHITE 6"
  - 2 DOUBLE YELLOW, 4"
  - 3 DIAGONAL YELLOW, 12" @ 20' O.C.
  - 4 STOP LINE, WHITE 24"
  - 5 SOLID YELLOW, 4"
  - 6 SOLID WHITE, 8"
  - 7 SOLID WHITE, 4"
  - 8 LANE LINE SKIP DASH, WHITE 6"
  - 9 LETTERS AND SYMBOLS, WHITE
  - 10 LANE LINE SKIP DASH, YELLOW 4"
  - 11 DIAGONAL WHITE, 12" @ 20' O.C.
- EXISTING PAVEMENT MARKINGS

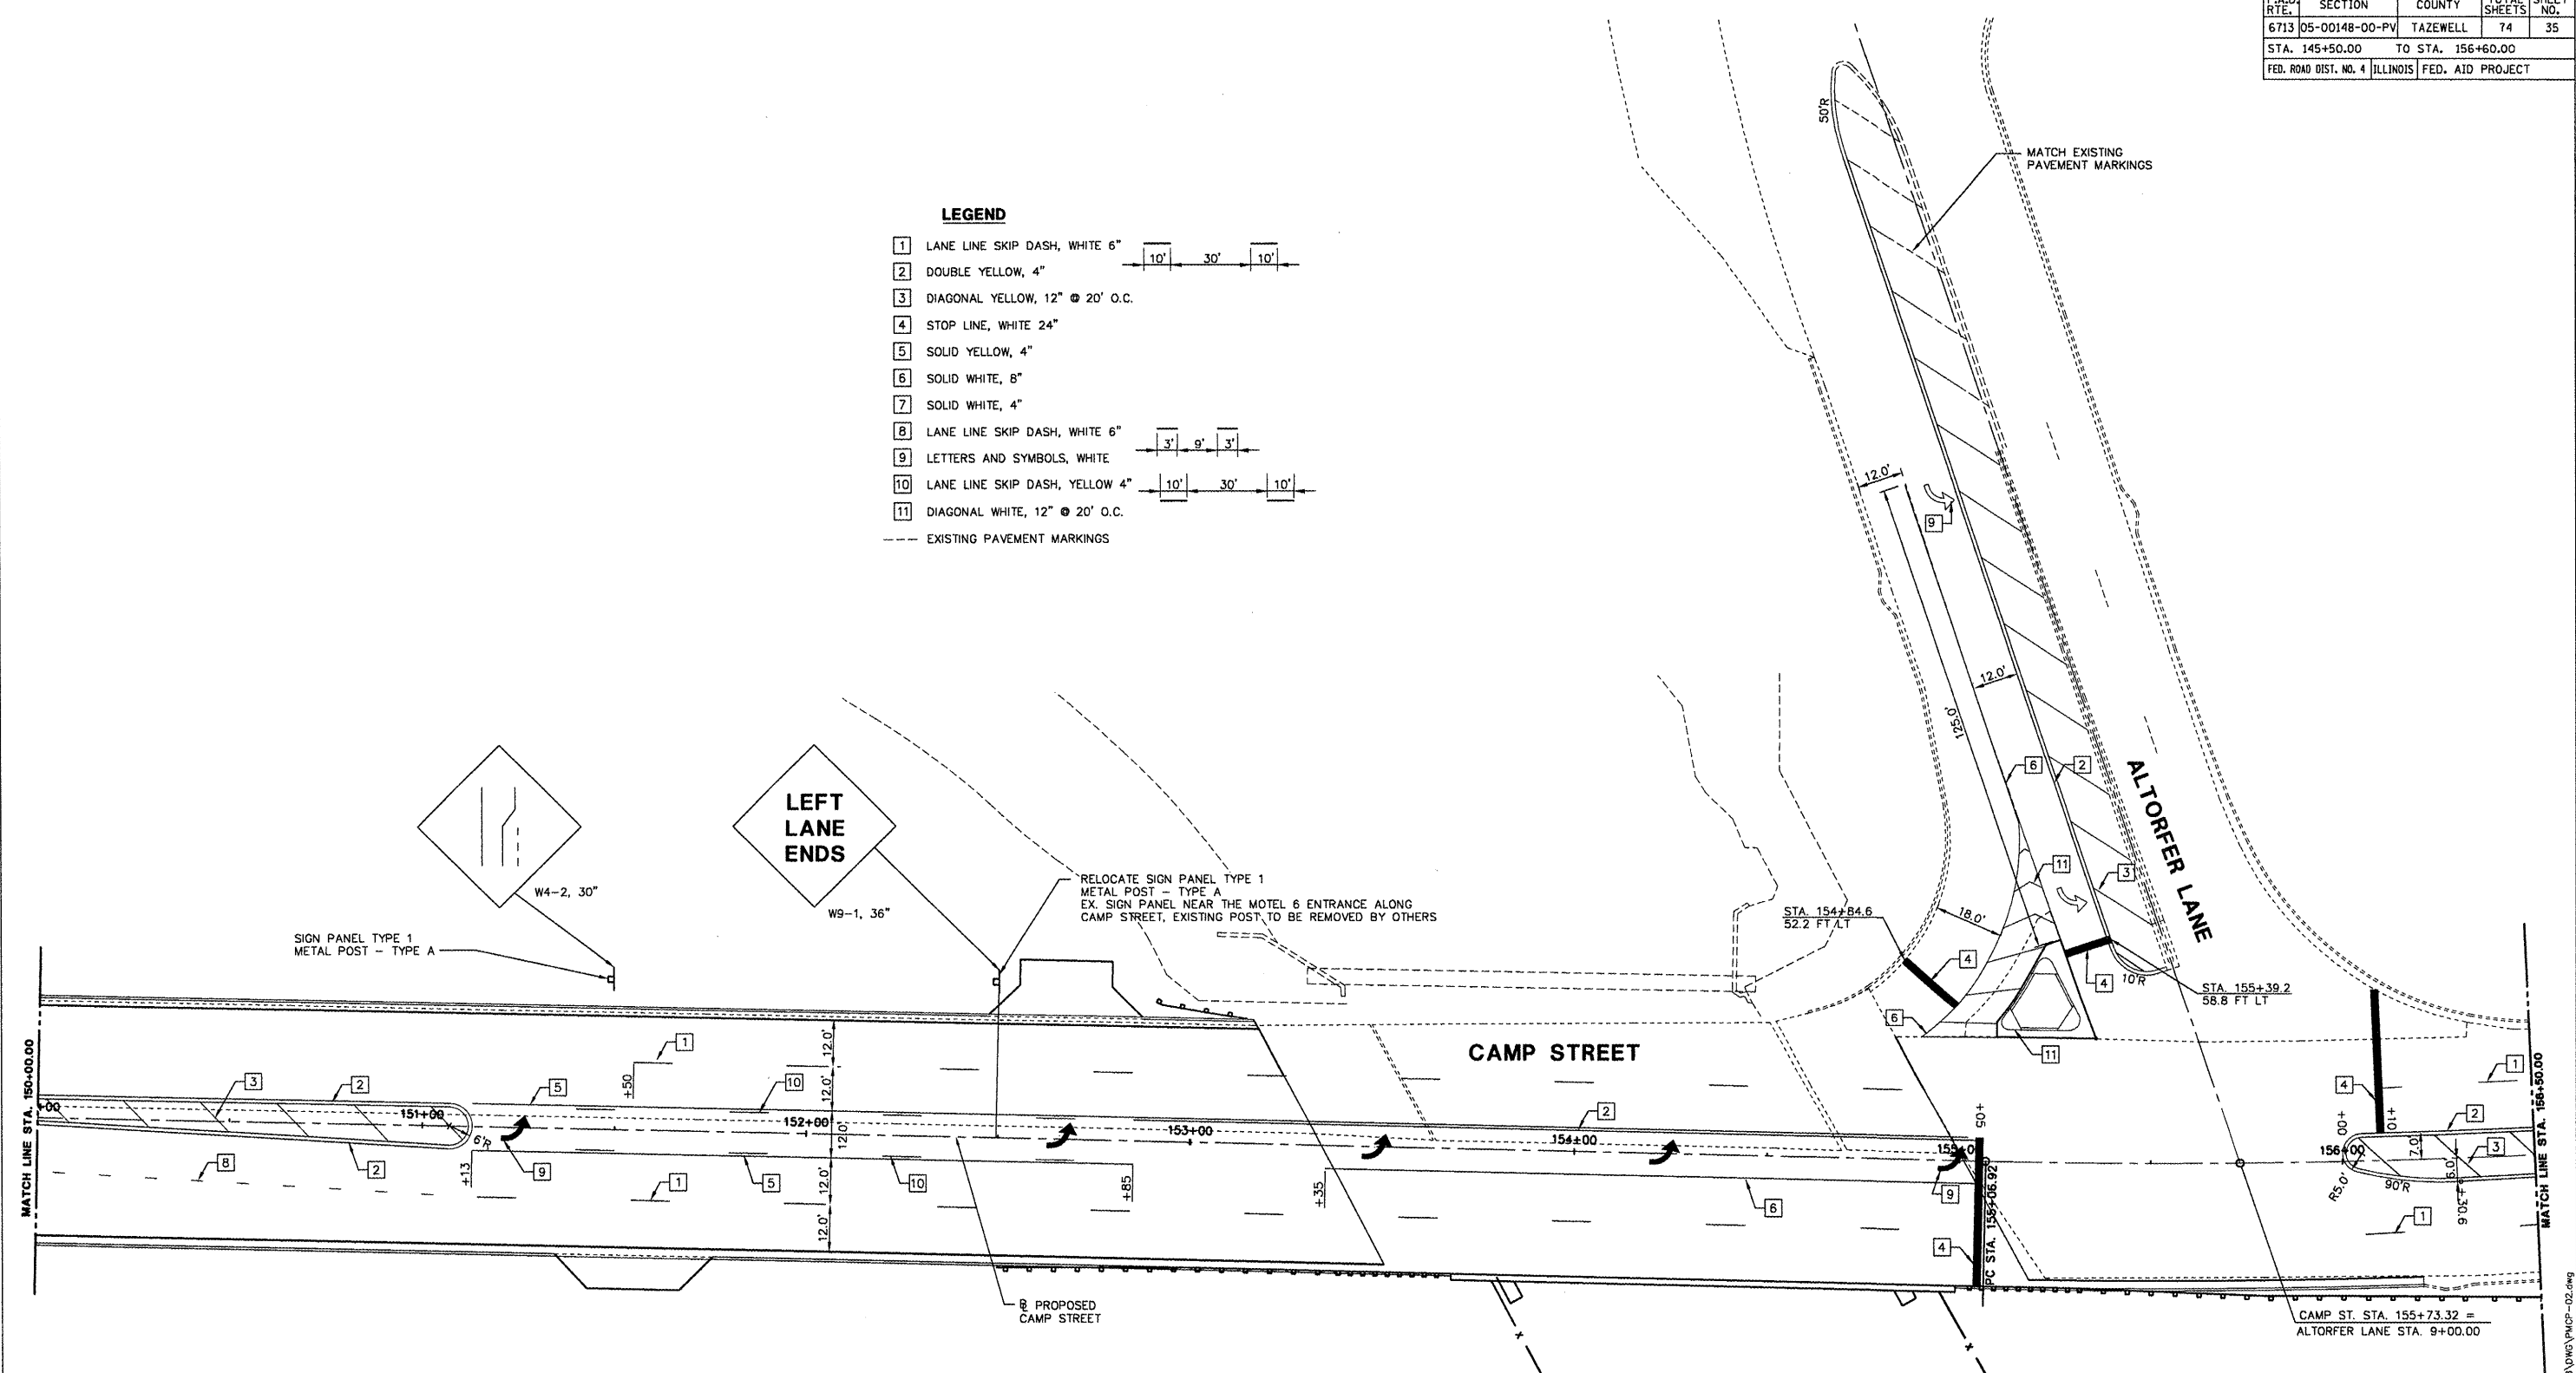


REVISIONS	
NAME	DATE

ILLINOIS DEPARTMENT OF TRANSPORTATION  
**CAMP STREET CONNECTOR**  
 PAVEMENT MARKING PLAN  
 STA. 150+00 TO 156+50

SCALE: VERT. 1" = 20'  
 HORIZ. 1" = 20'  
 DATE 12/22/2008

DRAWN BY JLT  
 CHECKED BY CSA

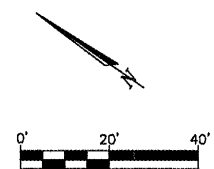

L:\330218\01\mcp\mcp-02.dwg