



F.A.J. RTE.	SECTION	COUNTY	TOTAL SHEETS	SHEET NO.
6713	05-00148-00-PV	TAZEWELL	74	37
STA. 145+50.00		TO STA. 156+60.00		
FED. ROAD DIST. NO. 4 ILLINOIS FED. AID PROJECT				

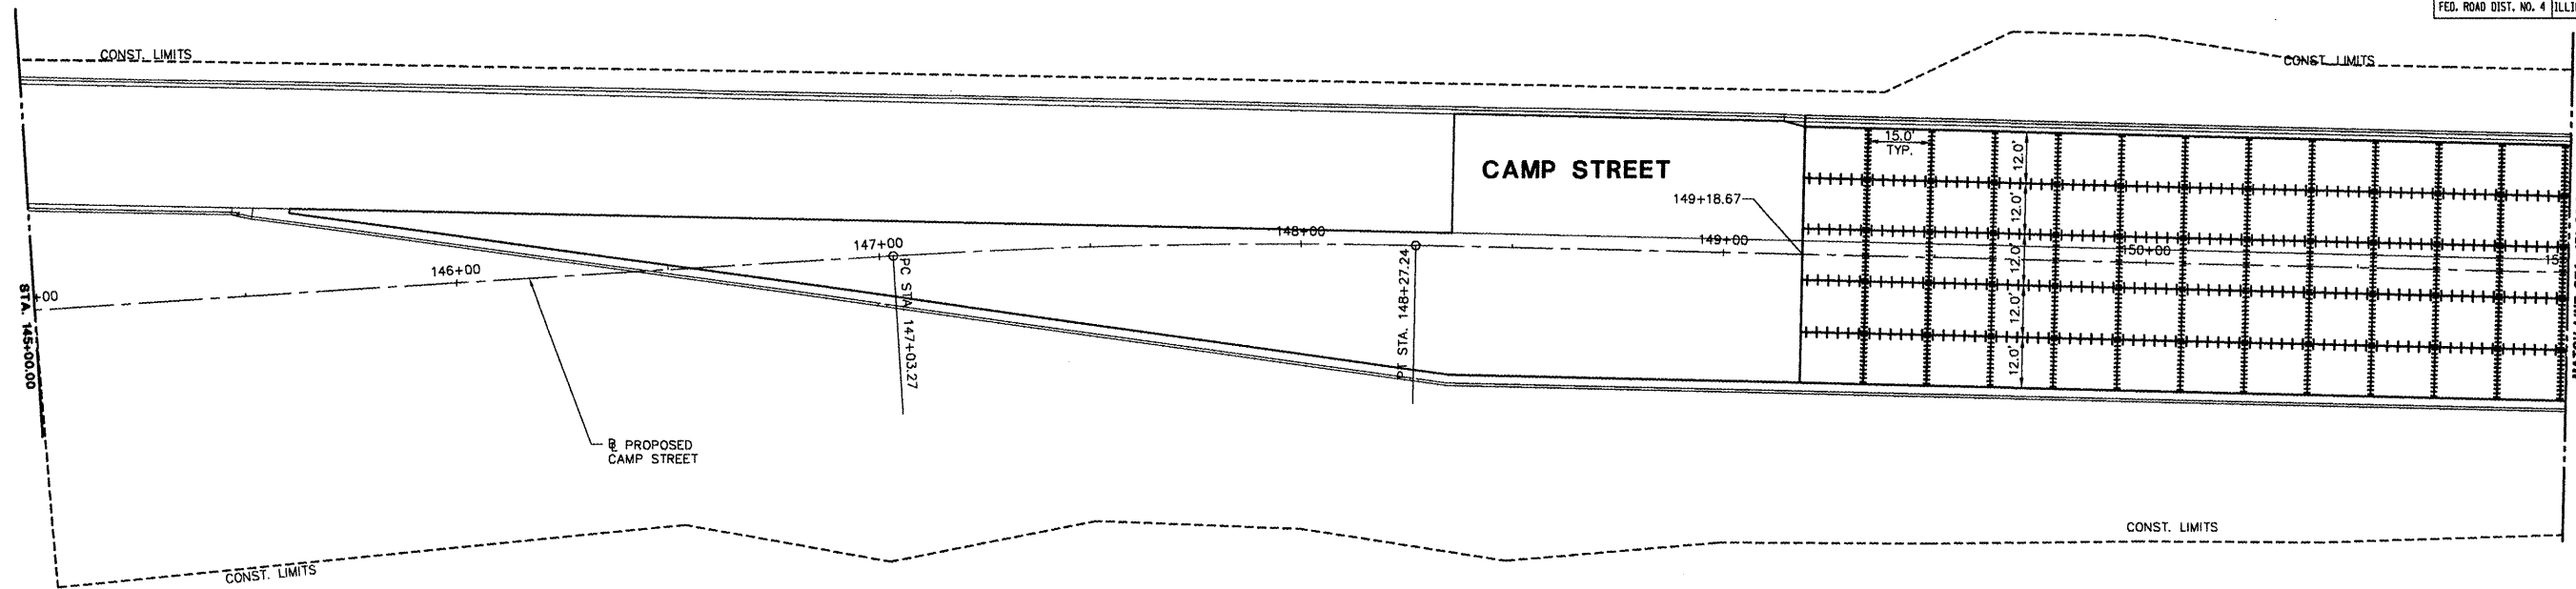

PLAN VIEW
SCALE: 1"=20'

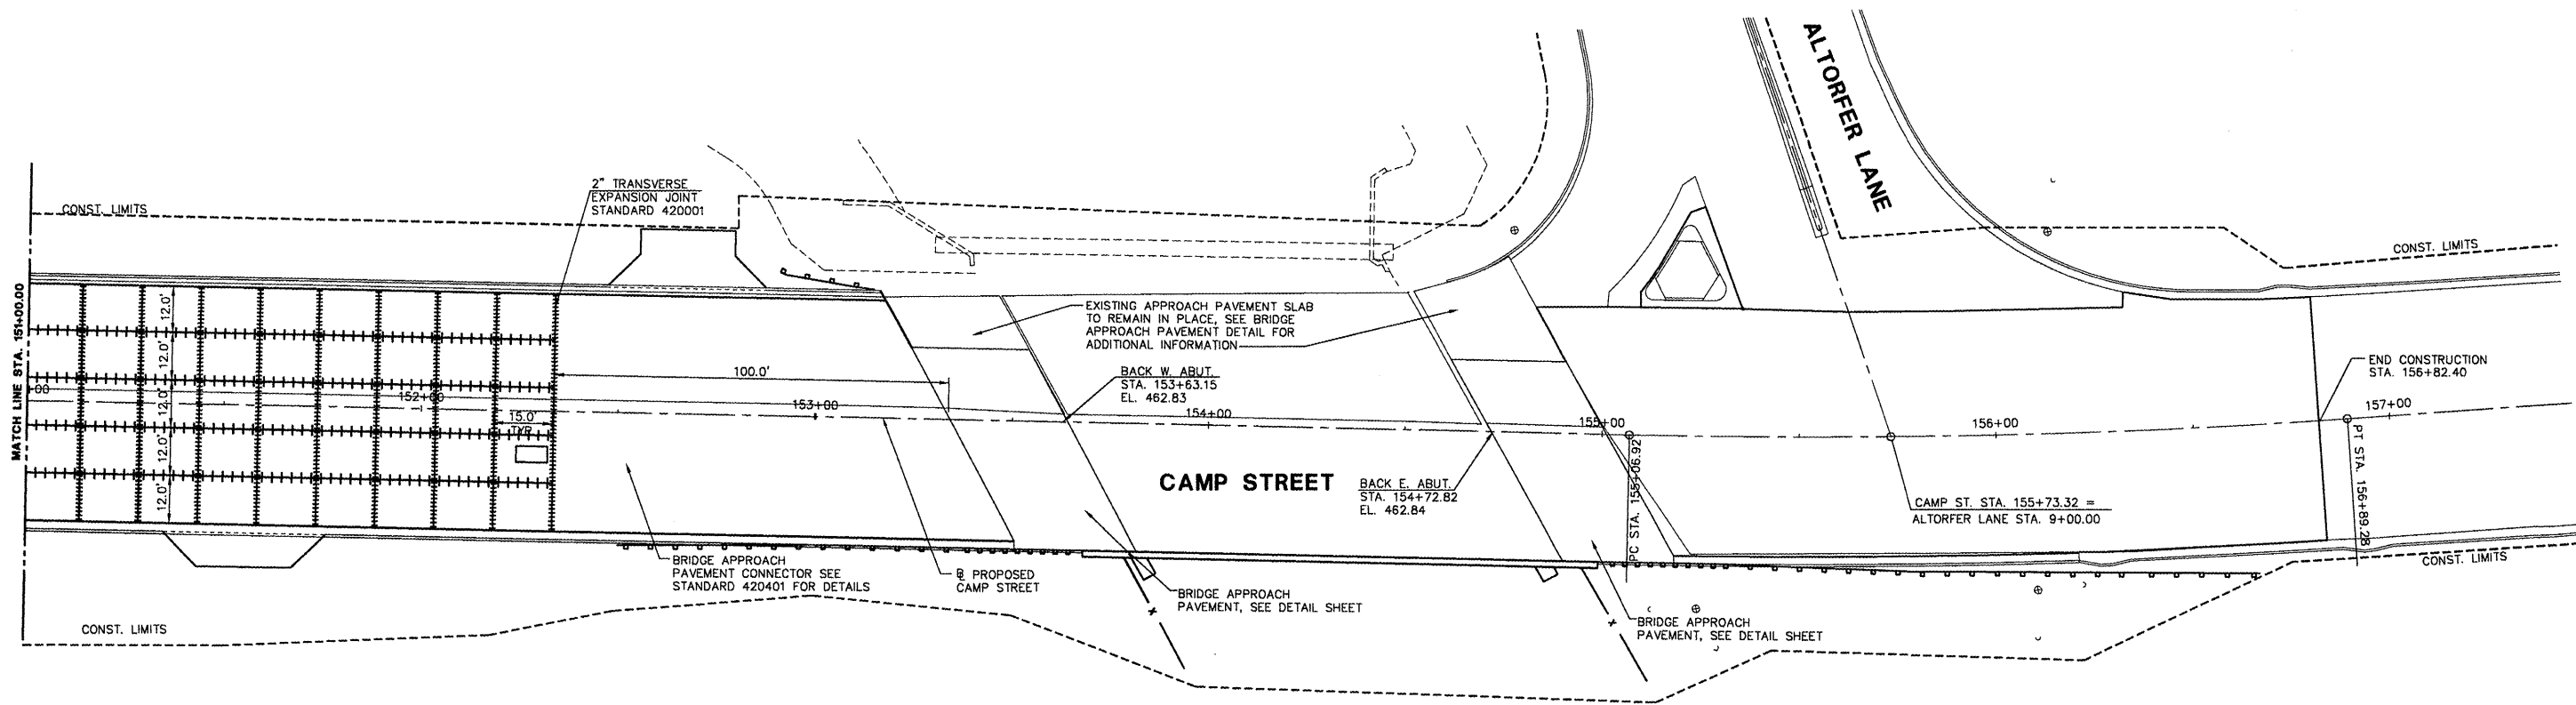

PLAN VIEW
SCALE: 1"=20'


NOTES:

1. SAWED LONGITUDINAL JOINT CAN BE SUBSTITUTED FOR LONGITUDINAL CONSTRUCTION JOINTS.
2. SAWED CONTRACTION JOINTS SHALL BE SPACED AT A NOMINAL 15.0 FT.
3. ALL JOINTS SHALL BE IN ACCORDANCE WITH ILLINOIS DEPARTMENT OF TRANSPORTATION STANDARDS 420001, 420101, 420106 AND 420111.

LEGEND

- ##### SAWED CONTRACTION JOINT
- +++++ LONGITUDINAL CONSTRUCTION JOINT OR SAWED LONGITUDINAL JOINT

REVISIONS	
NAME	DATE

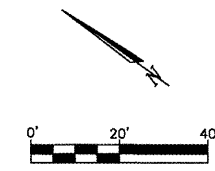

ILLINOIS DEPARTMENT OF TRANSPORTATION
CAMP STREET CONNECTOR
PAVEMENT JOINT PLAN
STA. 145+00 TO 157+00

SCALE: VERT. 1" = 20'
HORIZ. 1" = 20'
DATE 12/22/2008

DRAWN BY JLT
CHECKED BY CSA

L:\830218\DWG\PCS-01.dwg