


F.A. R.T.E.	SECTION	COUNTY	TOTAL SHEETS	SHEET NO.
7.R. 3	*	MARSHALL/BUREAU	14	11
STA. 11+50		TO STA. 13+50		
ROAD DIST. ILLINOIS		SARATOGA/MILO		
*05-1018-00-BR 08-1614-00-BR		CONTRACT NO. 89398		

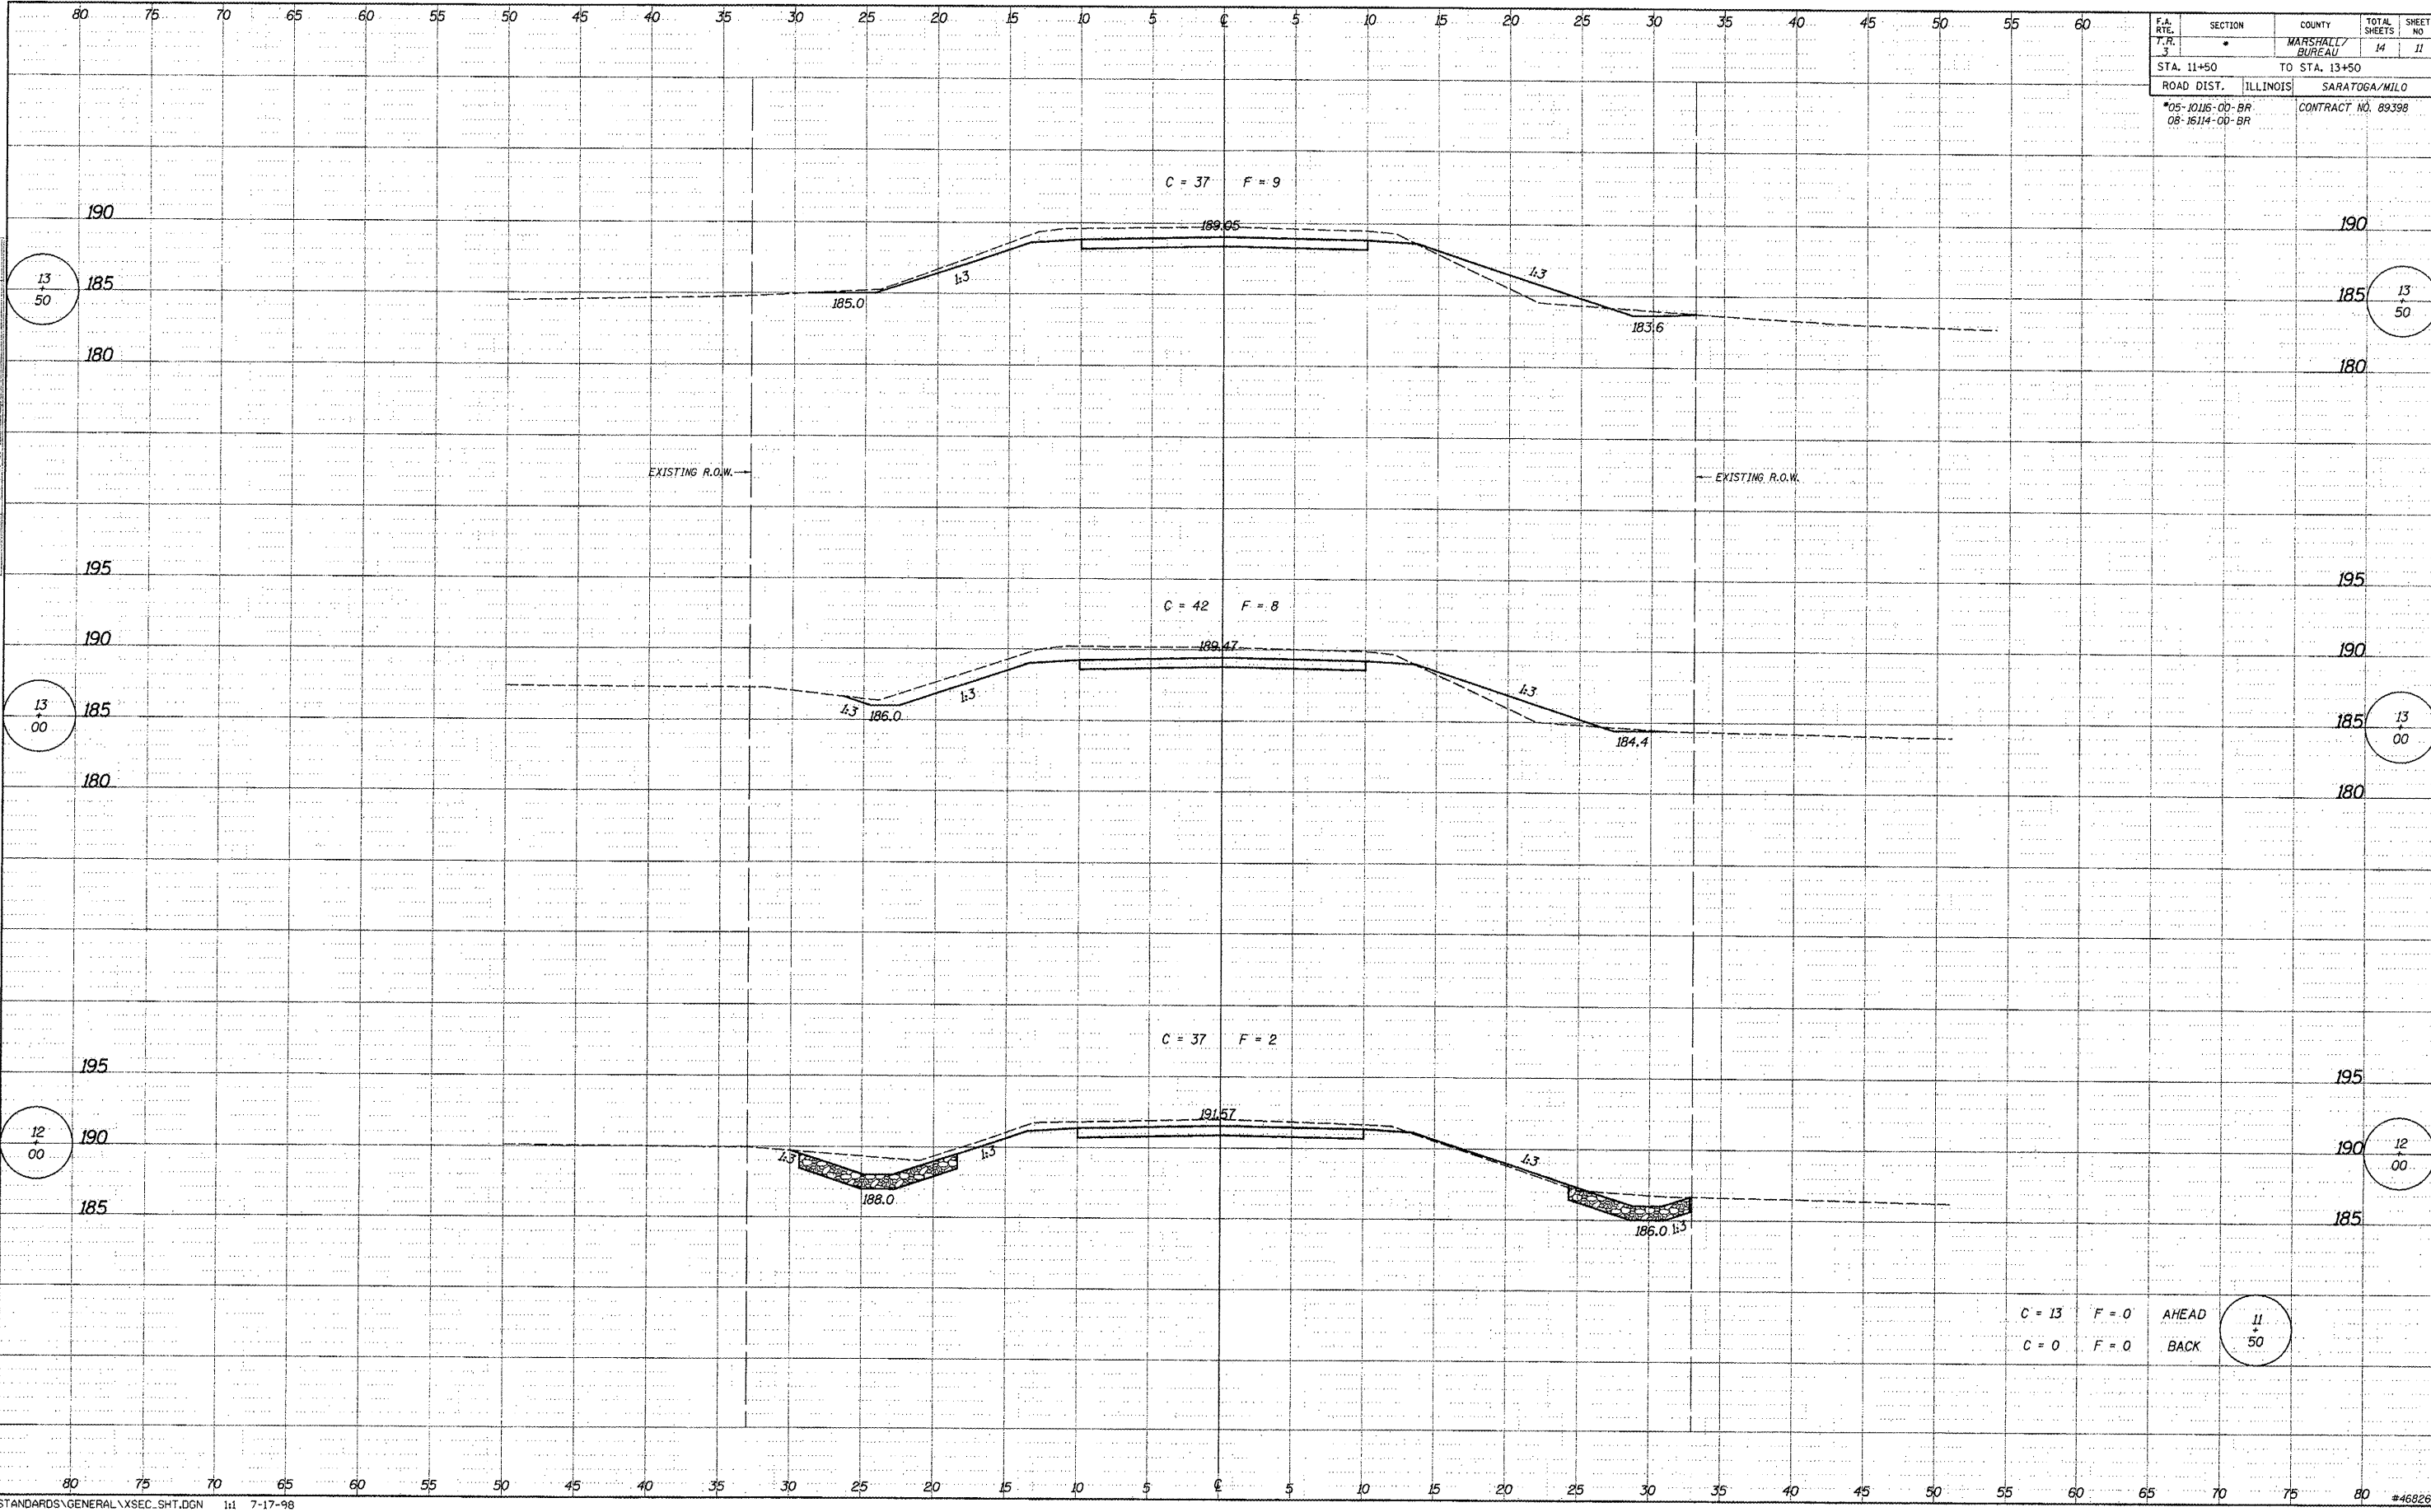

$C = 13$ $F = 0$ AHEAD
 $C = 0$ $F = 0$ BACK

11
+
50