



COUNTY	ROUTE	SECTION	TOTAL SHEETS	SHEET NO.
ADAMS	FAS 432	08-00206-00-RS	11	3
TYPICAL CROSS SECTIONS				
PROJECT NO. RS-432(122)				

# TYPICAL CROSS SECTIONS

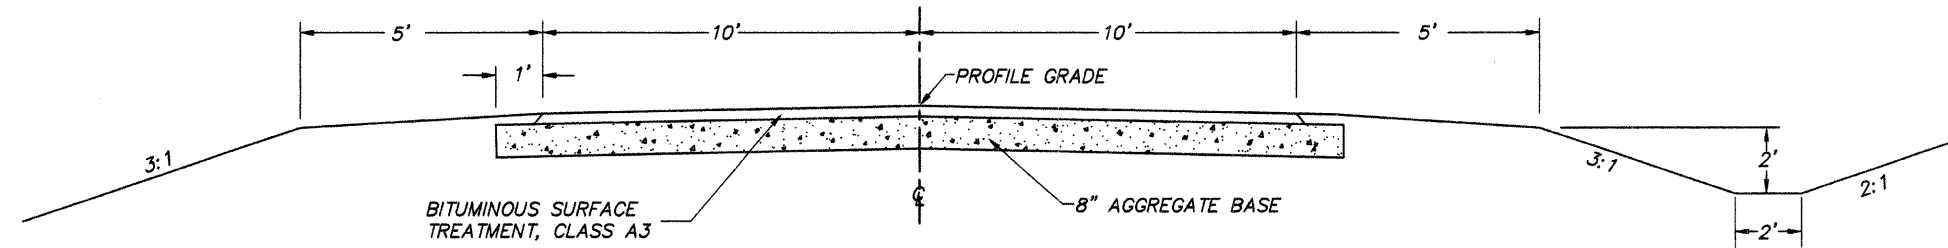

## EXISTING CROSS SECTION

BUILT AS: SECTION 62 Q-1  
 STA. 0+11.5 TO STA. 128+03.9  
 BUILT AS: SECTION 64 G  
 STA. 128+03.9 TO STA. 162+00

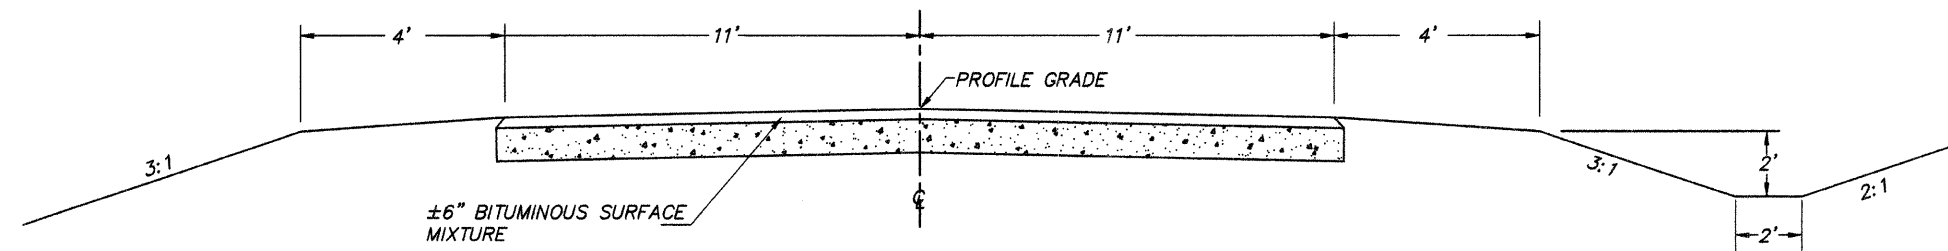


## EXISTING CROSS SECTION

BUILT AS: VARIOUS COUNTY MAINT. PROJECTS  
 STA. 0+11.5 TO STA. 162+00

### HOT-MIX ASPHALT MIXTURE REQUIREMENTS

ITEM	ASPHALT GRADE	AGG. COMPOSITION	VOIDS
POLY. SURFACE	SBS PG 64-28	IL-9.5 or 12.5 MIX C	4.0% @ N50
SURFACE	PG 58-22	IL-9.5 or 12.5 MIX C	4.0% @ N50
LEVELING BINDER	PG 58-22	IL-9.5	4.0% @ N50

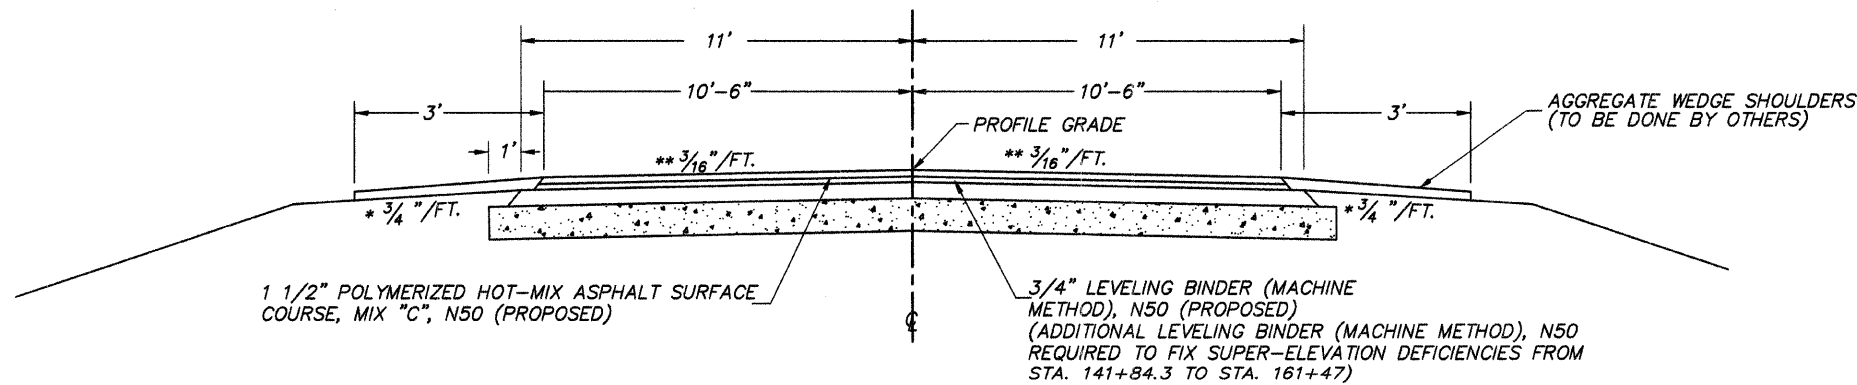

## PROPOSED CROSS SECTION

STA. 0+11.5 TO STA. 162+00

- \* THE ALGEBRAIC DIFFERENCE BETWEEN THE SHOULDER SLOPE AND THE PAVEMENT SLOPE SHALL NOT EXCEED 10%.
- \*\* CROWN DOES NOT APPLY IN AREA OF SUPER-ELEVATION OR SUPER-ELEVATION TRANSITION.