


**SN 026-0009**

- Existing Drain to Be Replaced (See Sheet 9 of 14 for Details)
- Existing Drain to be Plugged

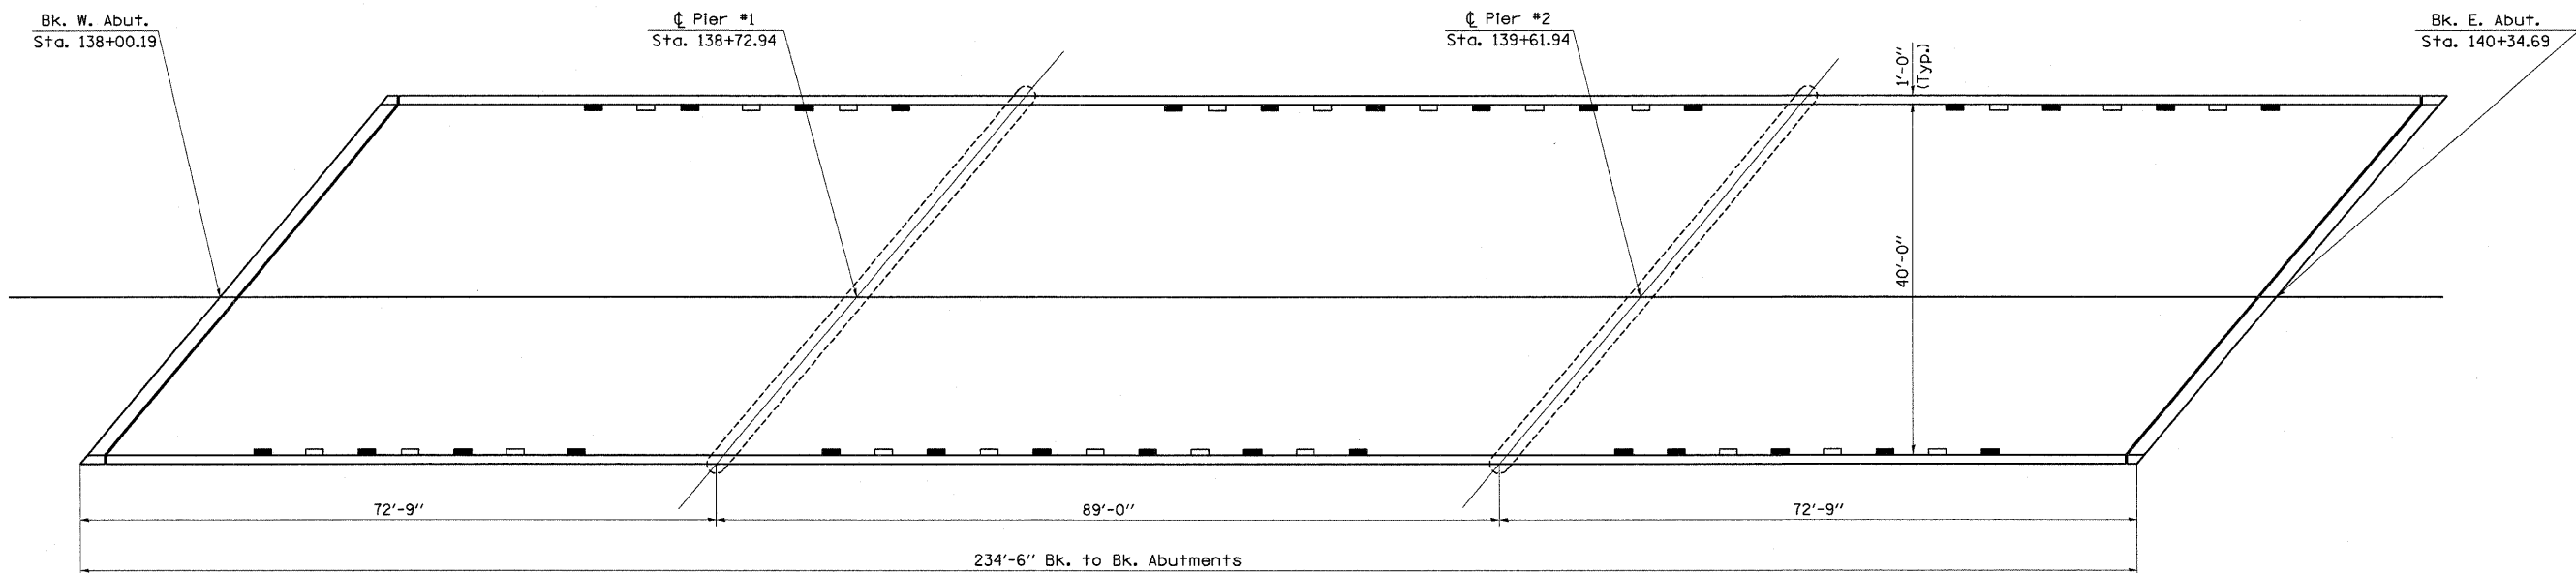

**SN 026-0010**

|   |                       |            |           |   |   |                          |             |         |        |                         |                           |       |
|---|-----------------------|------------|-----------|---|---|--------------------------|-------------|---------|--------|-------------------------|---------------------------|-------|
| FILE NAME =   | USER NAME = swartzrw  | DESIGNED - | REVISED - | <b>STATE OF ILLINOIS<br/>DEPARTMENT OF TRANSPORTATION</b> | <b>EXISTING DECK DRAINS TO BE PLUGGED<br/>SN. 026-0009 &amp; SN. 026-0010</b> |                          | F.A.I. RTE. | SECTION | COUNTY | TOTAL SHEETS            | SHEET NO.                 |       |
| ca:\pvc\work\PWIDOT\SWARTZRW\dms36288\theledesign-94993.dgn | elatedesign-94993.dgn | DRAWN -    | REVISED - |   | SCALE: N/A  | SHEET NO. 8 OF 14 SHEETS | STA.        | TO STA. | 70     | D-7 BRIDGE DECK REPAIRS | FAYETTE                   | 59 53 |
| PLOT SCALE = 28,0000 ' / IN.                                |                       | CHECKED -  | REVISED - |   |   |                          |             |         |        |                         | CONTRACT NO. 94993        |       |
| PLOT DATE = 10/17/2008                                      |                       | DATE -     | REVISED - |   |   |                          |             |         |        |                         | ILLINOIS FED. AID PROJECT |       |

SHEET NO. 8  
14 SHEETS