

INDEX OF SHEETS

SHEET NO.	DESCRIPTION
1	COVER SHEET
2	GENERAL NOTES, HIGHWAY STANDARDS AND SUMMARY OF QUANTITIES
3	TYPICAL CROSS SECTIONS
4-11	PLAN SHEETS
12-19	PAVEMENT MARKING TRAFFIC PLANS

STATE OF ILLINOIS
DEPARTMENT OF TRANSPORTATION
DIVISION OF HIGHWAYS

PLANS FOR PROPOSED
FEDERAL AID HIGHWAY


FAS ROUTE 705
C.R. 1400 E (ST. MARIE ROAD)
SECTION 05-00114-00-RS
PROJECT NO. - RS-705 (120)
JOB NO. C-97-111-08

RICHLAND COUNTY

OLNEY, ILLINOIS


FUNCTIONAL CLASSIFICATION - RURAL MAJOR COLLECTOR

ADT ST. MARIE ROAD (2008)	1800
ADT ST. MARIE ROAD (2028)	2350
DESIGN SPEED ST. MARIE ROAD	50 mph

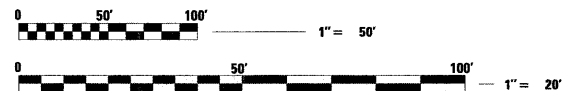

FULL SIZE PLANS HAVE BEEN PREPARED USING STANDARD ENGINEERING SCALES. REDUCED SIZED PLANS WILL NOT CONFORM TO STANDARD SCALES. IN MAKING MEASUREMENTS ON REDUCED PLANS, THE ABOVE SCALES MAY BE USED.


J.U.L.I.E.
JOINT UTILITY LOCATION INFORMATION FOR EXCAVATION
1-800-892-0123

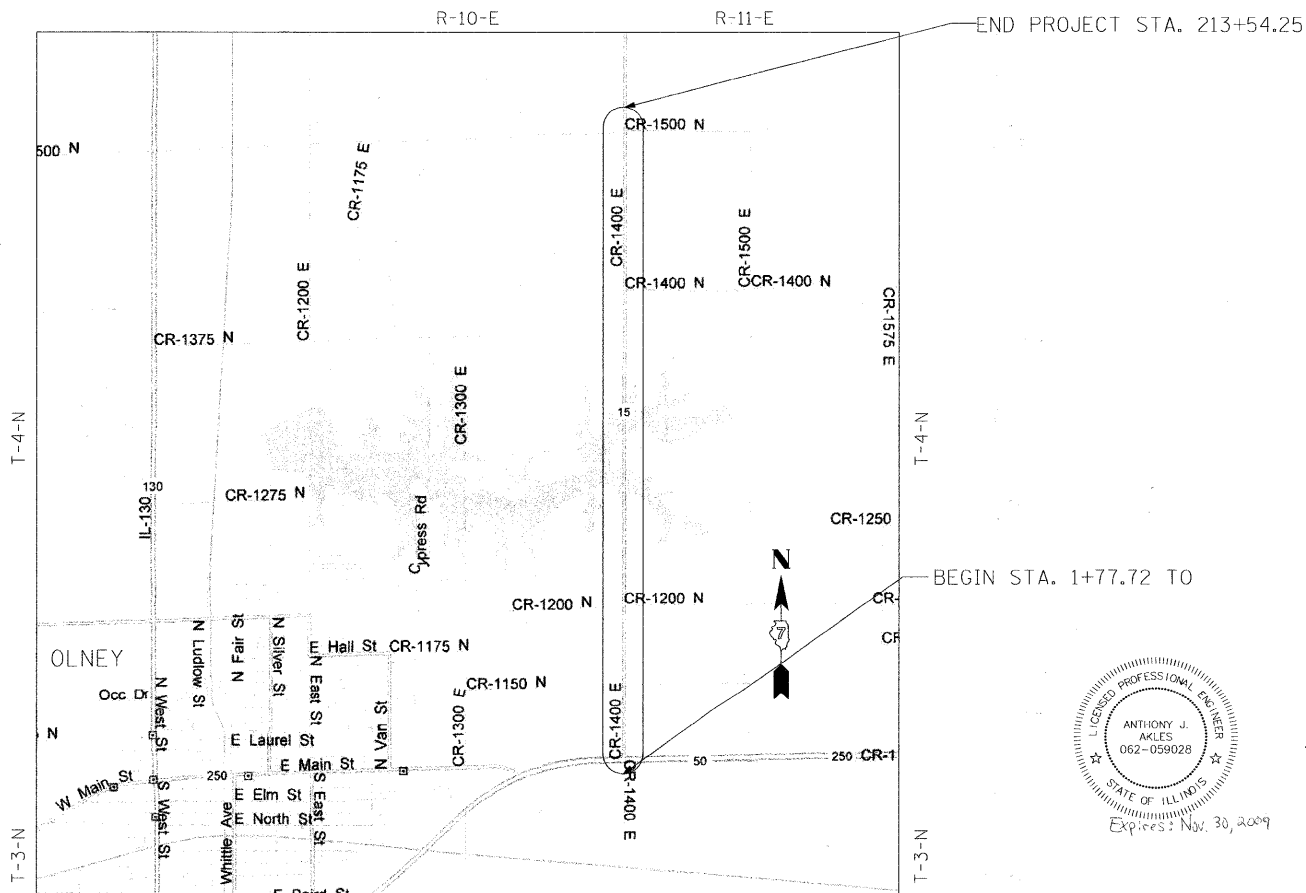


GROSS PROJECT LENGTH: 21,217 FEET = 4.01 MILES
NET PROJECT LENGTH: 21,177 FEET = 4.01 MILES

F.A. RTE.	SECTION	COUNTY	TOTAL SHEETS	SHEET NO.
705	71-00062-00-RP	RICHLAND	19	1

CONTRACT NO. 95563

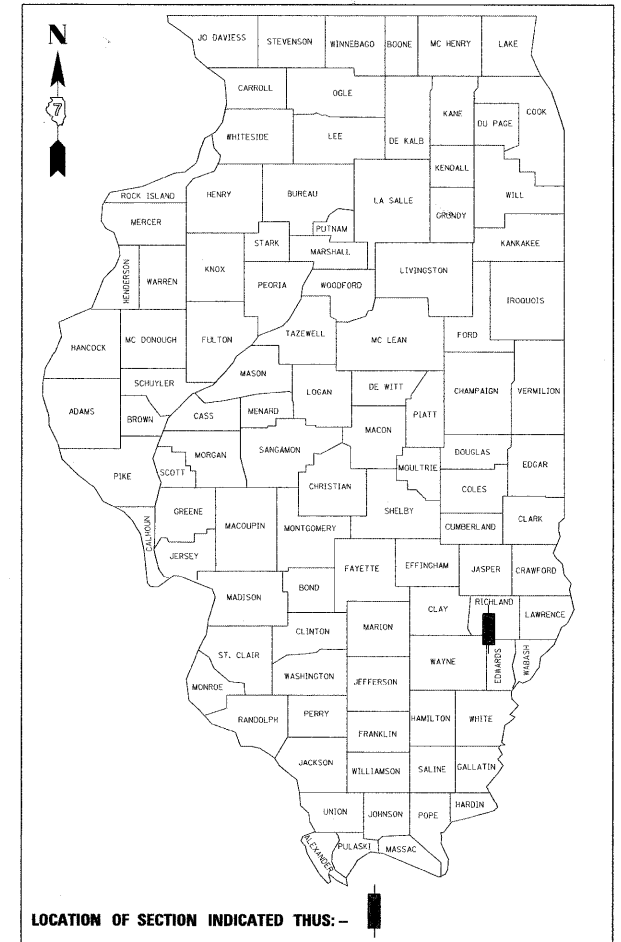

AGENCY RESPONSIBLE FOR LETTING	
APPROVED	December 2, 2008
	<i>Denny J. Colwell</i> RICHLAND COUNTY ENGINEER
PASSED	12-30-2008
	<i>Maureen Koval</i> DISTRICT 7 ENGINEER OF LOCAL ROADS AND STREETS
RELEASING FOR BID BASED ON LIMITED REVIEW	12/30/2008
	<i>Roger L. Drabek</i> DEPUTY DIRECTOR OF HIGHWAYS, REGION 4 ENGINEER

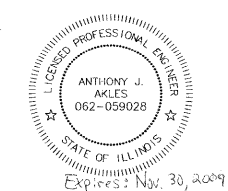

Anthony J. Akles Nov. 23, 2008
ANTHONY J. AKLES, P.E.

STRAND ASSOCIATES, INC.
ENGINEERS
629 WASHINGTON STREET
COLUMBUS, IN 47201

STRAND ASSOCIATES, INC. PROJECT MANAGER - BILL Z. HAWKINS, P.E. (812) 372-9911

IDOT DESIGN ENGINEER -

TIME: 11:40:01 AM

DATE: 12/2/2008

FILENAME: S:\CD\4200-4298\4277\001\Micros\Plan\SH_General Notes.dgn

GENERAL NOTES

1. THE LOCATIONS OF THE VARIOUS UNDERGROUND UTILITIES AS SHOWN ON THE PLANS ARE APPROXIMATE. THE CONTRACTOR SHALL USE SPECIAL CARE WHEN CONDUCTING CONSTRUCTION OPERATIONS NEAR THEM TO PREVENT DAMAGE.
2. BARRICADES: ALL UNBALLASTED TYPE I AND TYPE II BARRICADES SHALL HAVE A MINIMUM OF TWO (2) SANDBAGS ON THE BOTTOM RAIL. A TYPE III BARRICADE SHALL REQUIRE A MINIMUM OF FOUR (4) SANDBAGS.
3. ANY REFERENCE TO STANDARDS THROUGHOUT THE PLANS OR SPECIAL PROVISIONS SHALL BE INTERPRETED TO BE THE LATEST STANDARDS OF THE ILLINOIS DEPARTMENT OF TRANSPORTATION.
4. THE CONTRACTOR SHALL BE REQUIRED TO MAINTAIN PEDESTRIAN AND VEHICULAR ACCESS AT ALL TIMES TO ALL PRIVATE AND COMMERCIAL PROPERTIES DURING THE CONSTRUCTION OF THIS PROJECT.
5. BITUMINOUS MATERIAL PRIME COAT QUANTITIES HAVE BEEN DETERMINED USING A RATE OF 0.25 GAL/SQ YD BETWEEN THE BASE AND BINDER COURSES, AND 0.08 GAL/SQ YD BETWEEN THE BINDER AND SURFACE COURSES. 112 LBS/SY/IN IS THE BASIS FOR DESIGN AND CALCULATIONS OF HOT-MIX ASPHALT CONCRETE MIXTURES.
6. THE 70529 FEET OF ITEM 78001110 IS COMPRISED OF 40344 FEET OF 4" SOLID WHITE, 9319 FEET OF SOLID YELLOW, AND 20866 OF SKIP YELLOW.

SUMMARY OF QUANTITIES

CODE NUMBER	QUANTITY	UNIT	ITEM
40600100	18865	GALLON	BITUMINOUS MATERIALS (PRIME COAT)
40600985	523	SQ YD	PORTLAND CEMENT CONCRETE SURFACE REMOVAL - BUTT JOINT
40603085	11947	TON	HOT-MIX ASPHALT BINDER COURSE, IL-19.0, N70
40603315	5842	TON	HOT-MIX ASPHALT SURFACE COURSE, MIX "C", N70
40800050	938	TON	INCIDENTAL HOT-MIX ASPHALT SURFACING
* 63100045	4	EACH	TRAFFIC BARRIER TERMINAL, TYPE 2
* 63100167	4	EACH	TRAFFIC BARRIER TERMINAL, TYPE 1 (SPECIAL) TANGENT
63200310	196.4	FOOT	GUARDRAIL REMOVAL
67100100	1	L SUM	MOBILIZATION
70103700	1	L SUM	TRAFFIC CONTROL COMPLETE
* 78001110	70529	FOOT	PAINT PAVEMENT MARKING - LINE 4"
* 78001180	58	FOOT	PAINT PAVEMENT MARKING - LINE 24"
X0300471	51765	SQ. YD	RUBBLIZING PORTLAND CEMENT CONCRETE PAVEMENT
Z0055300	2	EACH	RUMBLE STRIP

* SPECIALTY ITEMS

F.A.S. RTE.	SECTION	COUNTY	TOTAL SHEETS	SHEET NO.
705	05-00114-00-RS	RICHLAND	19	2
STA. 1+77.72		TO STA. 213+54.25		
FED. ROAD DIST. NO.		ILLINOIS	FED. AID PROJECT	

CONTRACT NO. 95563

INCIDENTAL HOT-MIX ASPHALT

DRIVEWAY/ APPROACH REPLACEMENT

STATION	STATION	TON
LEFT SIDE		
25+40.71	26+18.52	27.64
31+34.24	32+04.84	24.86
33+67.44	34+17.62	17.23
36+73.40	37+25.35	18.61
40+90.84	41+91.24	45.79
43+62.42	44+22.18	24.23
46+99.50	47+48.21	17.17
52+03.48	52+79.00	25.44
72+07.73	73+02.33	38.03
79+12.08	79+63.81	16.96
102+35.35	103+12.29	46.59
105+63.28	106+14.89	17.92
106+88.75	107+40.38	17.56
119+85.81	120+37.27	17.41
124+38.37	125+17.05	29.98
125+59.40	126+06.07	19.73
156+34.20	156+85.51	16.81
172+29.81	173+07.46	26.51
212+27.13	213+05.05	26.66
RIGHT SIDE		
23+61.10	24+12.82	16.74
25+40.71	26+18.41	25.83
29+11.64	29+63.05	17.01
30+56.27	31+07.96	17.04
33+75.76	34+28.22	24.61
37+77.54	38+29.14	17.33
41+78.90	41+98.55	17.85
42+24.71	42+76.27	17.35
44+46.72	44+77.20	20.47
47+44.79	47+73.13	15.03
48+69.01	49+20.39	17.74
49+20.39	49+70.20	17.35
52+57.36	53+35.06	27.47
55+62.30	56+11.81	16.14
105+52.92	106+30.73	25.91
127+96.57	128+48.51	17.59
128+95.12	129+49.49	27.18
131+18.74	131+70.46	17.41
132+47.19	132+82.39	13.51
159+20.94	159+98.44	26.83
171+62.27	172+33.79	32.73
181+44.75	181+96.05	16.89
211+64.50	212+16.25	16.59
212+75.73	213+53.85	25.99

937.76

PCC SURFACE REMOVAL BUTT JOINT

APPROACH/ RAMP REMOVAL

STATION	STATION	SQ YD
LEFT SIDE		
01+77.27	01+77.27	73.33
25+41.66	26+18.52	43.35
52+03.48	52+79.00	41.03
172+29.81	173+07.46	42.30
212+27.13	213+05.05	41.96
213+54.25	213+54.25	73.33
RIGHT SIDE		
25+40.71	26+18.41	41.58
52+57.36	53+35.06	41.22
105+52.92	106+30.73	42.14
159+20.94	159+98.44	42.69
212+75.73	213+53.85	40.10
		523.02


** AGGREGATE ENTRANCES TO BE DONE BY THE COUNTY

HIGHWAY STANDARDS

000001-05	STANDARD SYMBOLS, ABBREVIATIONS AND PATTERNS
630301-05	SHOULDER WIDENING FOR TYPE 1 GUARDRAIL TERMINALS
631011-05	TRAFFIC BARRIER TERMINAL TYPE 2
701901-01	TRAFFIC CONTROL DEVICES
701311-03	LANE CLOSURE 2L, 2W MOVING OPERATIONS-DAY ONLY
780001-02	TYPICAL PAVEMENT MARKINGS
BLR 22-6	TYPICAL APPLICATION OF TRAFFIC CONTROL DEVICES - CONSTRUCTION ON RURAL LOCAL
BLR 26-1	STEEL PLATE BEAM GUARDRAIL 27 1/2" HEIGHT








HOT-MIX ASPHALT MIXTURE REQUIREMENTS

MIXTURE TYPE	AC TYPE	AIR VOIDS
HOT-MIX ASPHALT SURFACE COURSE, MIX "C", N70	PG 64-22	4% @ 50 GYR
HOT-MIX ASPHALT BINDER COURSE, IL-19.0, N70	PG 64-22	4% @ 50 GYR

	REVISIONS		ILLINOIS DEPARTMENT OF TRANSPORTATION FAP ROUTE 705 C.R. 1400 E (ST. MARIE ROAD) GENERAL NOTES, HIGHWAY STANDARDS, AND DISTRICT DETAILS
	NAME	DATE	
SCALE: VERT.		DRAWN BY ACB	
DATE June 6, 2008			
		CHECKED BY WZH	

F.A.S. RTE.	SECTION	COUNTY	TOTAL SHEETS	SHEET NO.
705	05-00114-00-RS	RICHLAND	19	3
STA. 1+77.72		TO STA. 213+54.25		
FED. ROAD DIST. NO.	ILLINOIS	FED. AID PROJECT		

CONTRACT NO. 95563

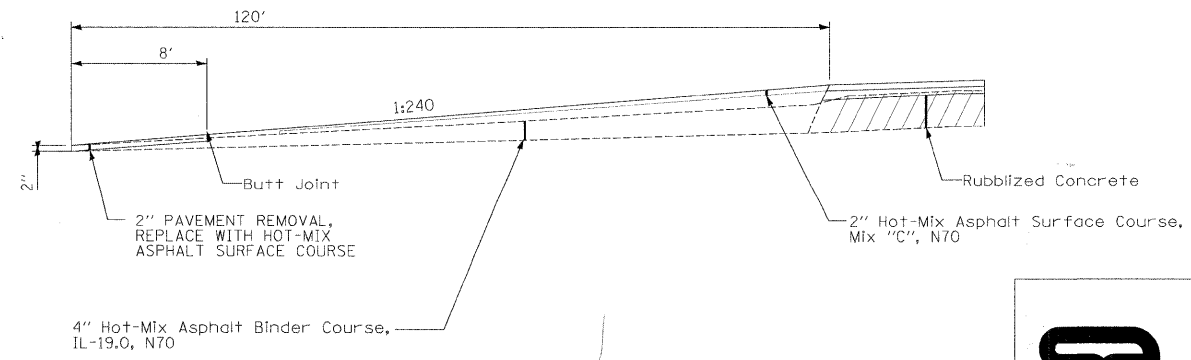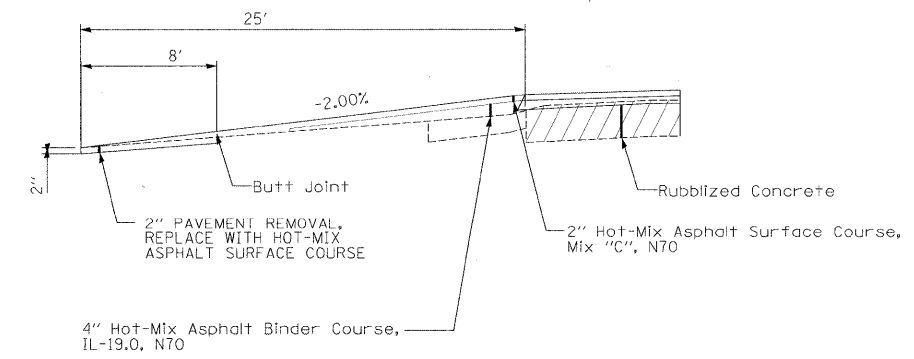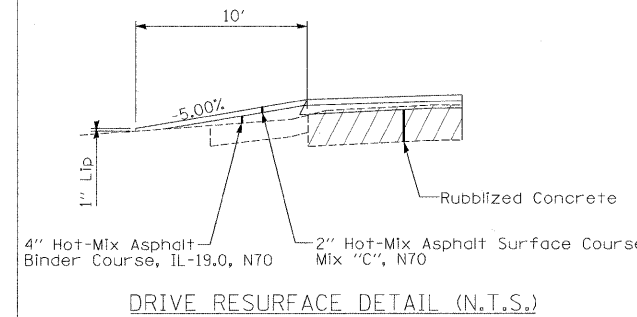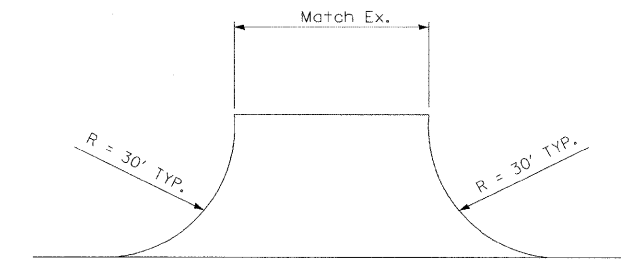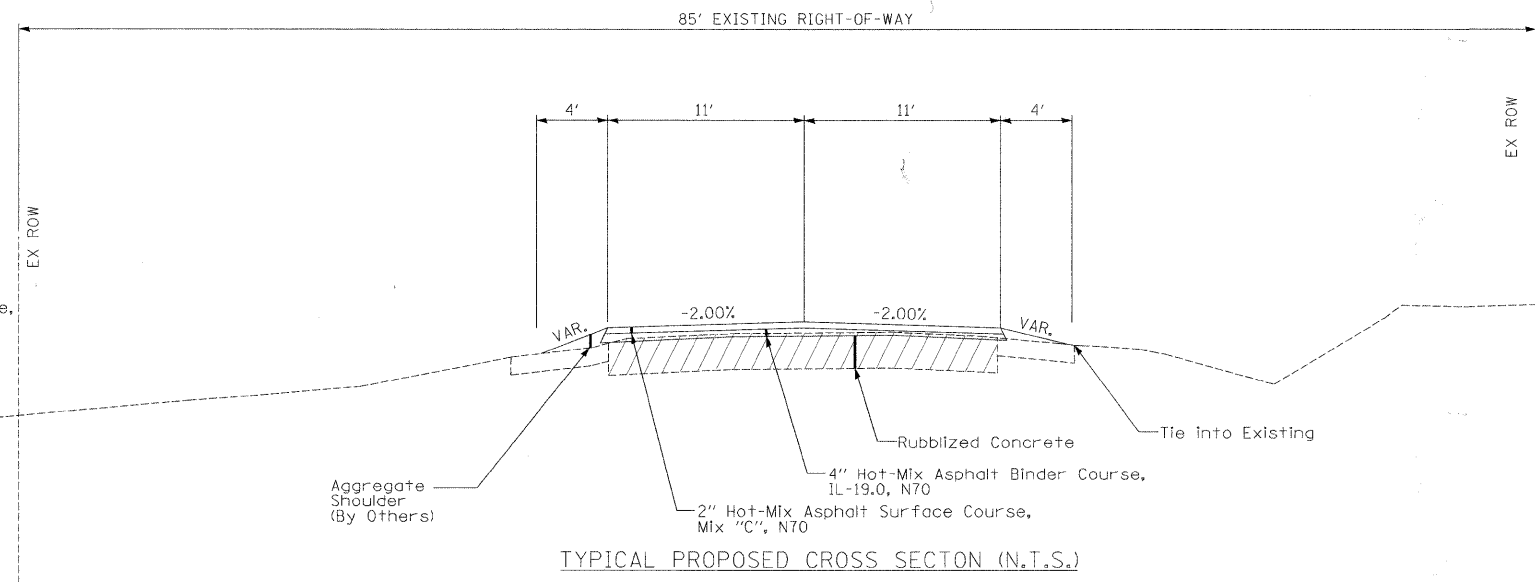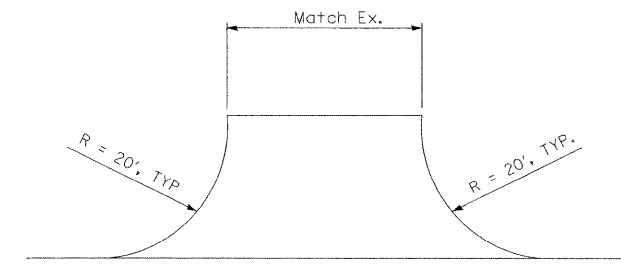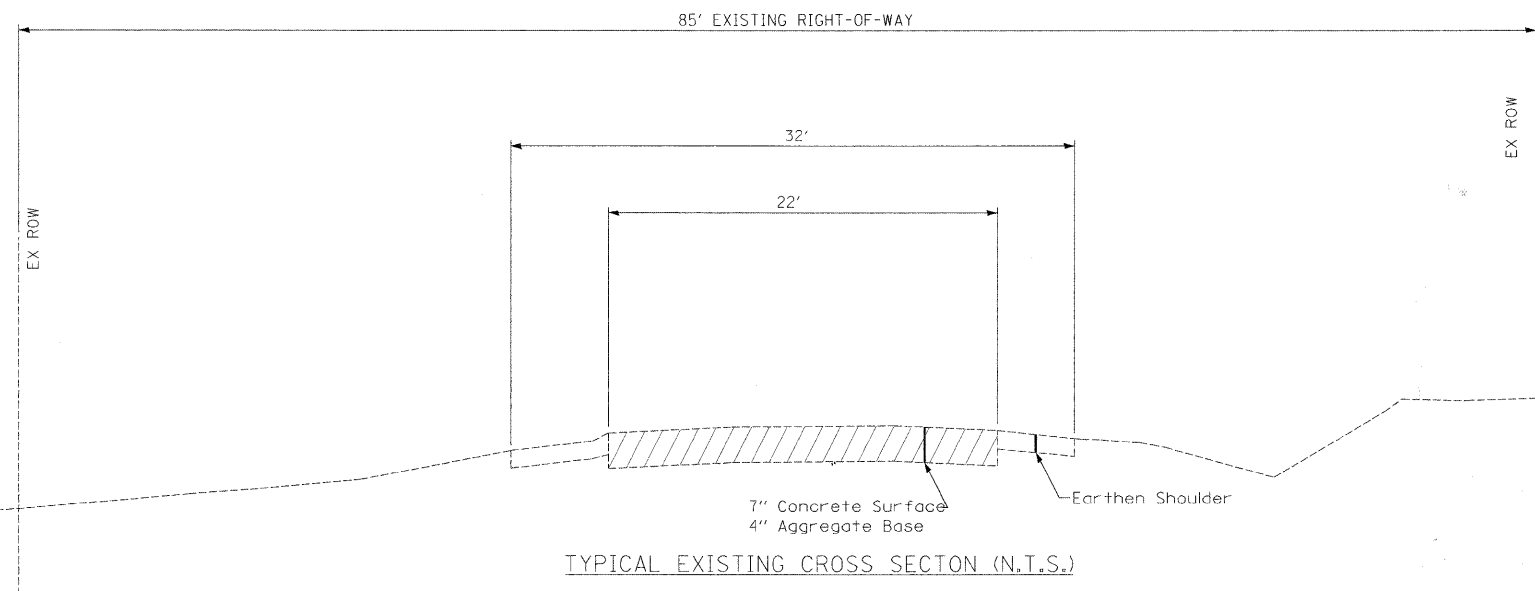

REVISIONS	
NAME	DATE


ILLINOIS DEPARTMENT OF TRANSPORTATION

FAS ROUTE 705
C.R. 1400 E (ST. MARIE ROAD)

TYPICAL CROSS SECTIONS


SCALE: VERT. DRAWN BY ACB
 HORIZ. CHECKED BY WZH
 DATE 11/26/2008

TIME: 11:30:08 AM
 DATE: 11/26/2008
 FILENAME: s:\con\4200-4298\4277\001\micro\plan\Shr_Typical.dgn

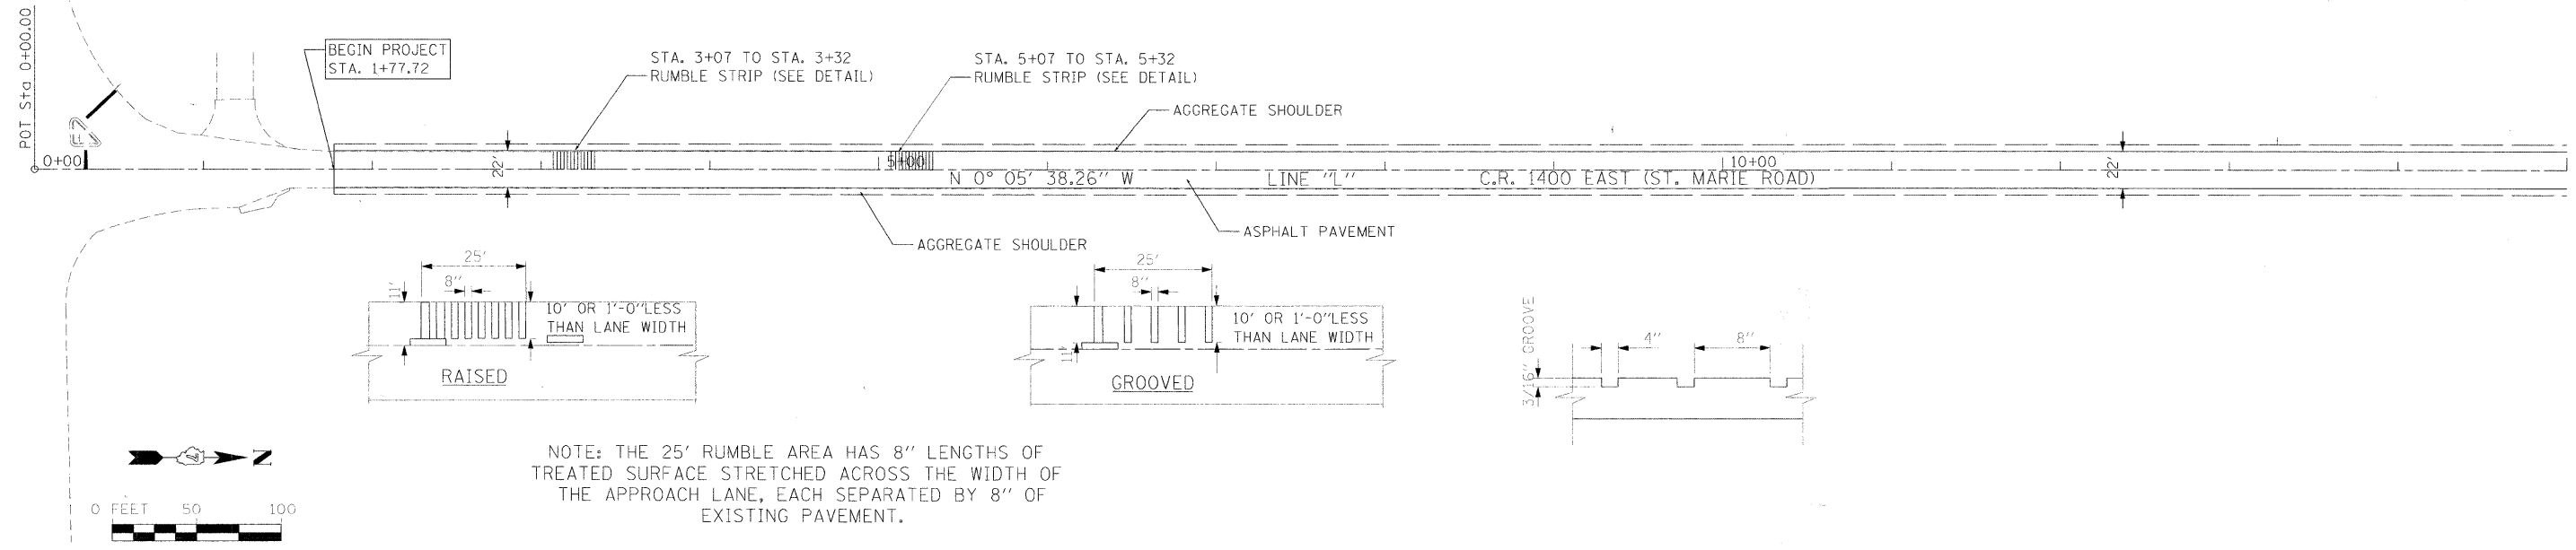

NOTE: THE 25' RUMBLE AREA HAS 8" LENGTHS OF TREATED SURFACE STRETCHED ACROSS THE WIDTH OF THE APPROACH LANE, EACH SEPARATED BY 8" OF EXISTING PAVEMENT.



DETAIL

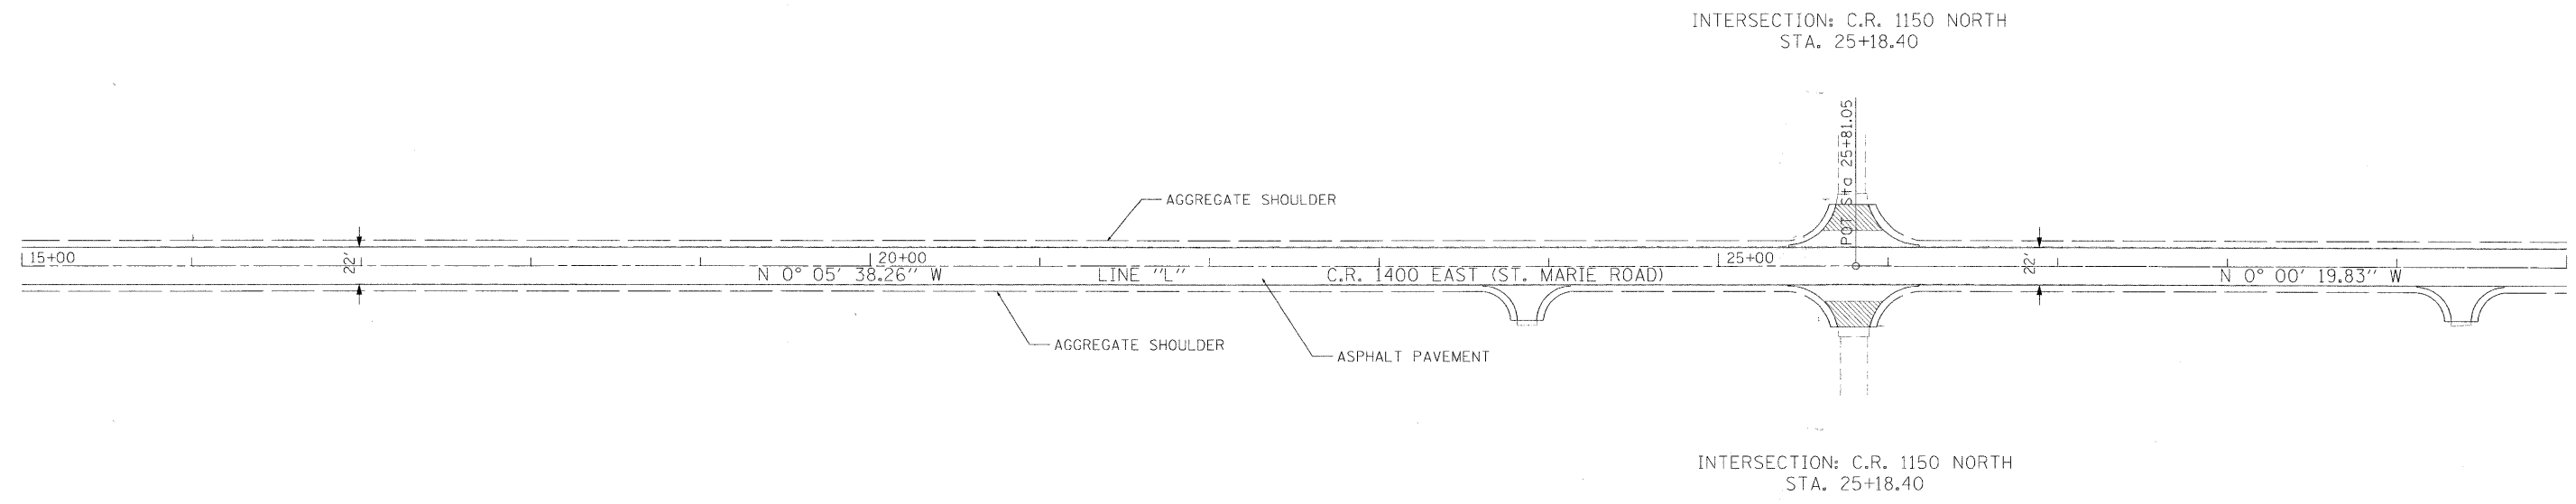



INTERSECTION: C.R. 1150 NORTH
STA. 25+18.40

INTERSECTION: C.R. 1150 NORTH
STA. 25+18.40

FILE NAME =	USER NAME = jasonhp	DESIGNED <i>JMH</i>	REVISED -	STATE OF ILLINOIS DEPARTMENT OF TRANSPORTATION	DESIGN PLAN SHEETS			F.A. RTE.	SECTION	COUNTY	TOTAL SHEET NO.
ss:\vol1\4280-4299\4277\801\mora\pion\PLAN-PLAN01.dgn		DRAWN <i>ACB</i>	REVISED -					705	05-00114-00-RS	RICHLAND	19
PLOT SCALE = 50.2535' / IN.		CHECKED <i>WZH</i>	REVISED -		SCALE: 1"=50'			SHEET NO. 4 OF SHEETS STA. 1+77 TO STA. 30+00			
PLOT DATE = 11/25/2008		DATE	REVISED -		FED. ROAD DIST. NO.			ILLINOIS FED. AID PROJECT			



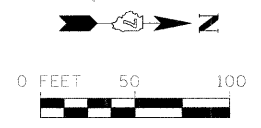
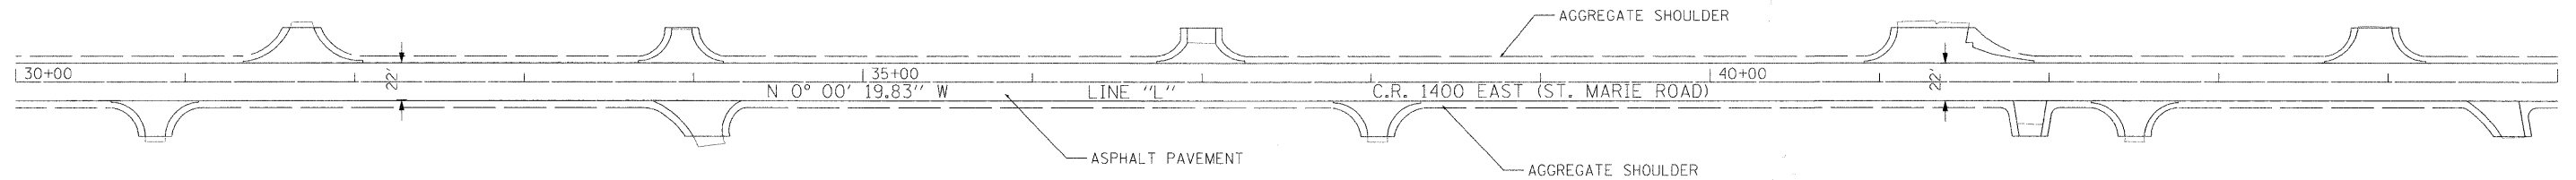


INTERSECTION: C.R. 1200 NORTH
STA. 52+41.50


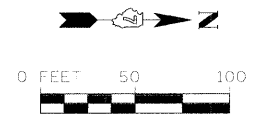
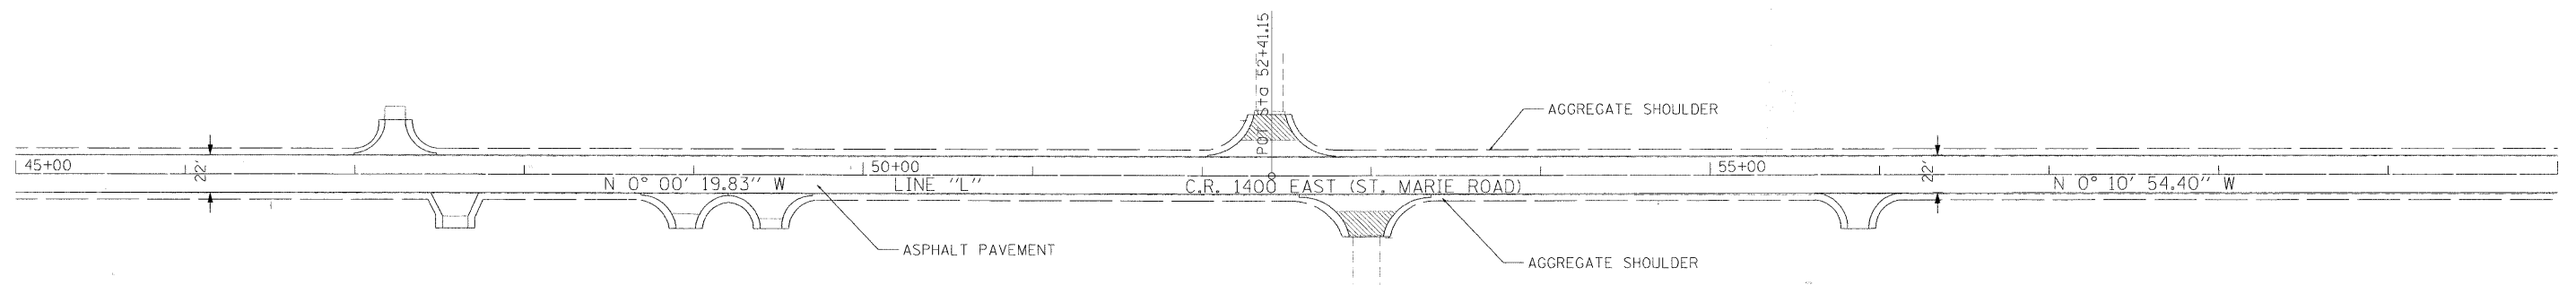


INTERSECTION: C.R. 1200 NORTH
STA. 52+96.89


FILE NAME = s:\col\4200--4299\4277\001\micron\plan\PLAN-PLAN02.dgn	USER NAME = jasonho	DESIGNED <i>JMH</i>	REVISED -	STATE OF ILLINOIS DEPARTMENT OF TRANSPORTATION	DESIGN PLAN SHEETS			F.A. RTE.	SECTION	COUNTY	TOTAL SHEETS	SHEET NO.
	PLOT SCALE = 50.0149' / IN.	DRAWN <i>ACB</i>	REVISED -					705	05-00114-00-RS	RICHLAND	19	5
PLOT DATE = 11/26/2008	CHECKED <i>WZH</i>	REVISED -	REVISED -	SCALE: 1"=50' SHEET NO. 5 OF SHEETS STA. 30+00 TO STA. 60+00			FED. ROAD DIST. NO. ILLINOIS FED. AID PROJECT CONTRACT NO. 95563					

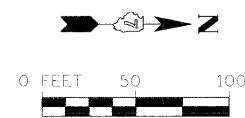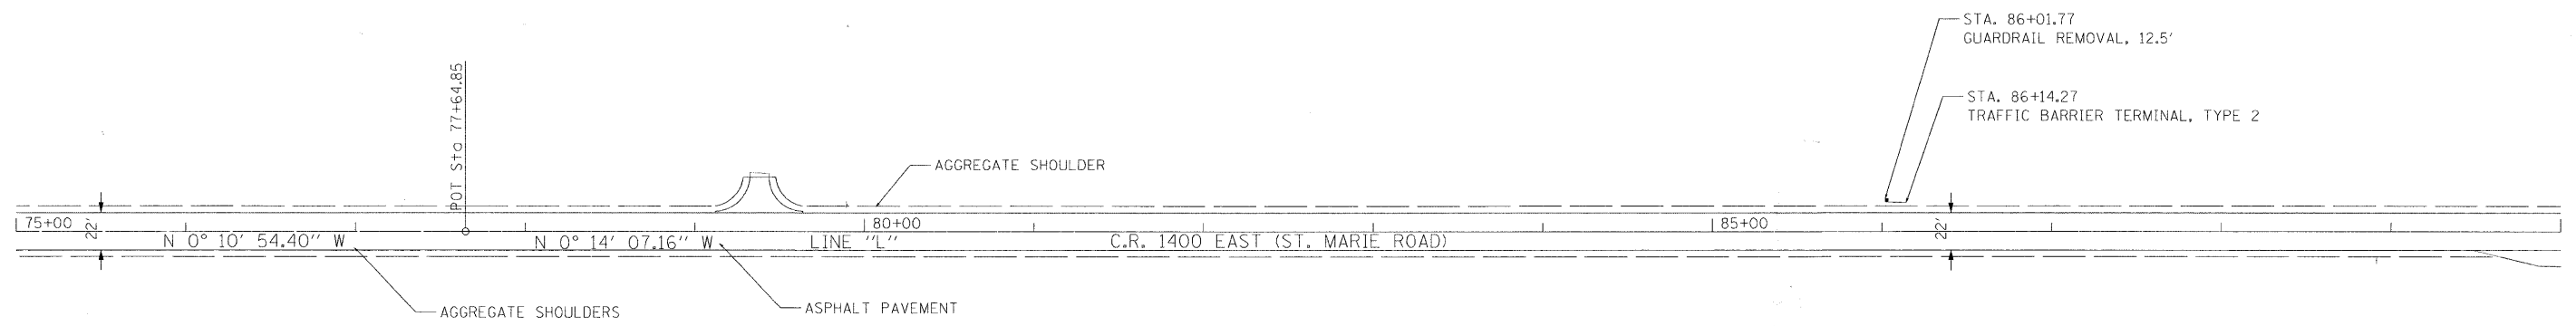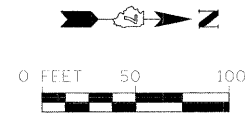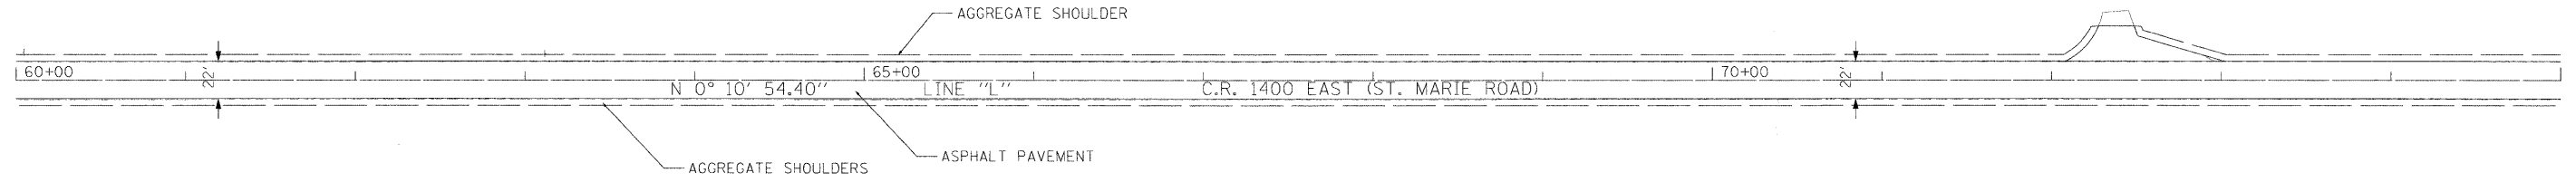




FILE NAME st:\col\4200--4219\4271\2001\microsp\plan\LAN-PLAN03.dgn	USER NAME jasonho	DESIGNED JMH	REVISED -	STATE OF ILLINOIS DEPARTMENT OF TRANSPORTATION	DESIGN PLAN SHEETS			F.A. RTE. 705	SECTION 05-00114-00-R5	COUNTY RICHLAND	TOTAL SHEETS 19	SHEET NO. 6
PLLOT SCALE = 50.4903' / IN.	DRAWN ACB	REVISIED -	REVISIED -		SCALE: 1"=50'	SHEET NO. 6 OF	SHEETS	STA. 60+00	TO STA. 90+00	CONTRACT NO. 995563		
PLLOT DATE = 11/26/2008	CHECKED WZH	REVISIED -	REVISIED -		FED. ROAD DIST. NO. ILLINOIS FED. AID PROJECT							
	DATE -	REVISIED -	REVISIED -									

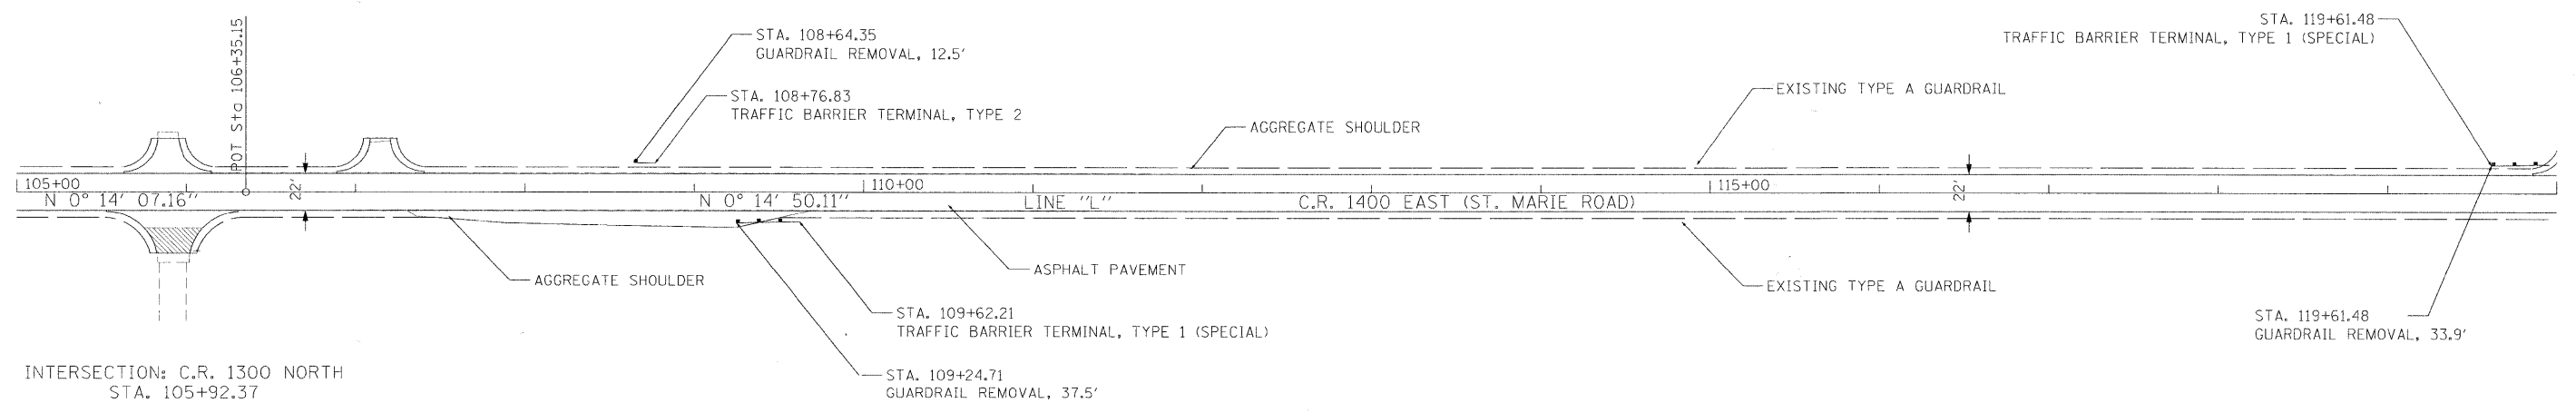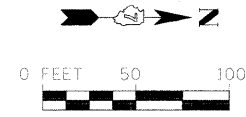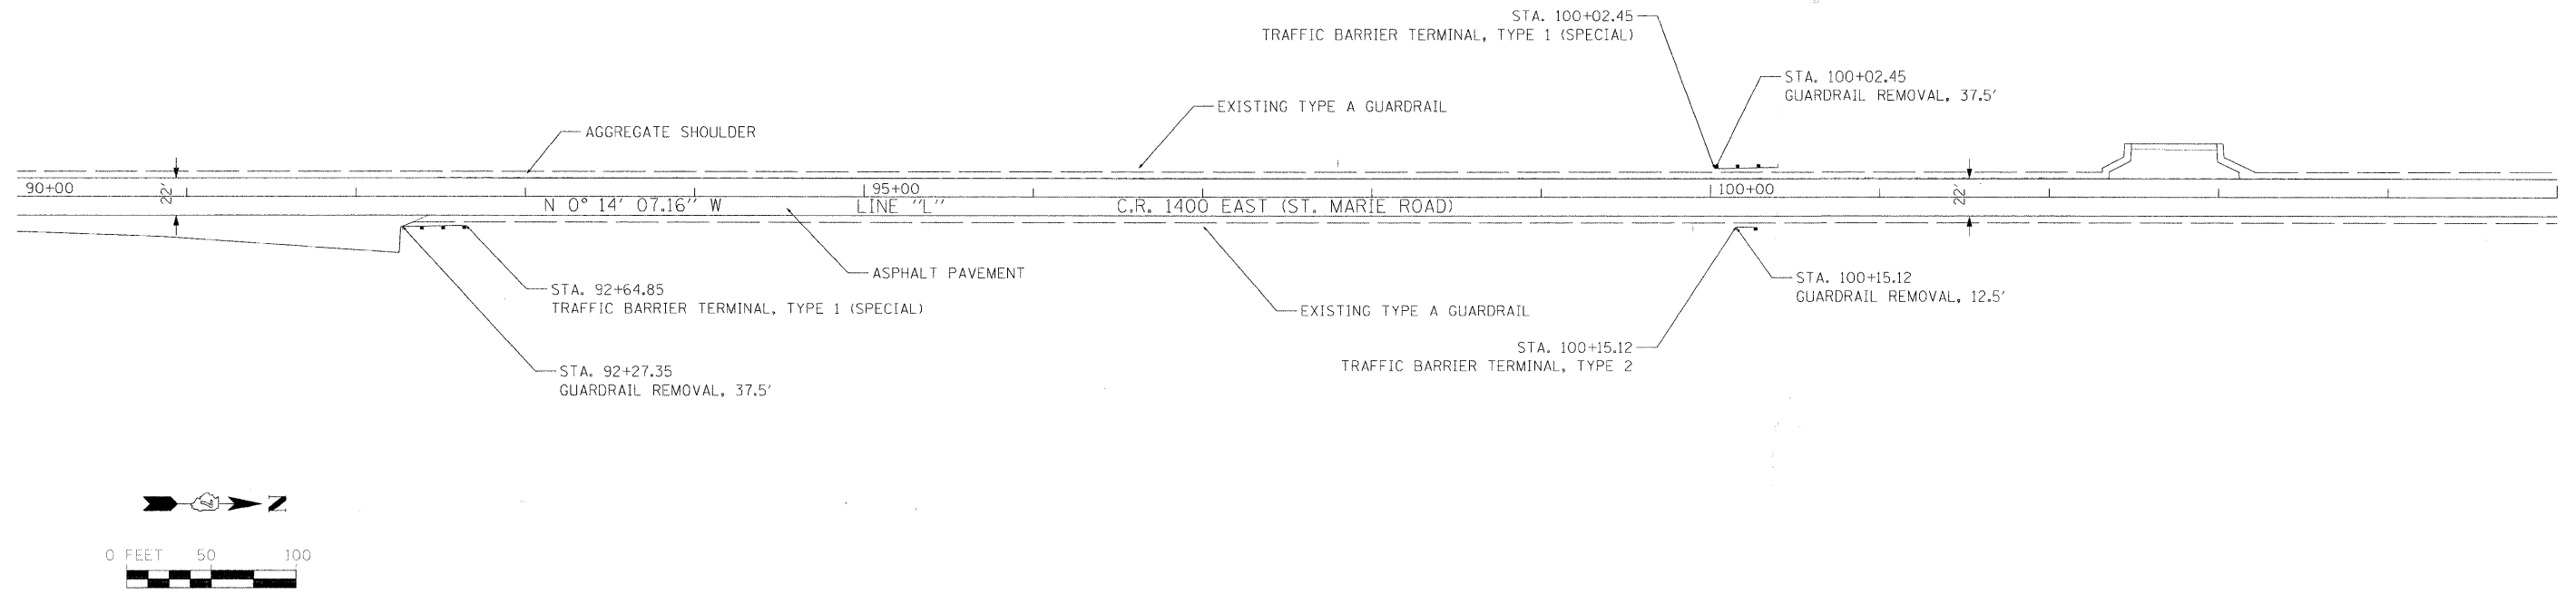

INTERSECTION: C.R. 1300 NORTH
STA. 105+92.37

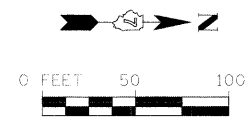

FILE NAME =	USER NAME = jasonho	DESIGNED <i>JMH</i>	REVISED -	STATE OF ILLINOIS DEPARTMENT OF TRANSPORTATION	DESIGN PLAN SHEETS			F.A. RTE.	SECTION	COUNTY	TOTAL SHEETS	SHEET NO.
PLAN-PLAN04.dgn	DRAWN <i>ACB</i>	REVISIONS	705					05-00114-00-RS	RICHLAND	19	7	
PLOT SCALE = 50.6348' / IN.	CHECKED <i>NZH</i>	DATE	SCALE: 1"=50' SHEET NO. 7 OF SHEETS STA. 90+00 TO STA. 120+00					CONTRACT NO. 95563				
PLOT DATE = 11/26/2008	DATE	REVISED -	FED. ROAD DIST. NO. ILLINOIS FED. AID PROJECT									

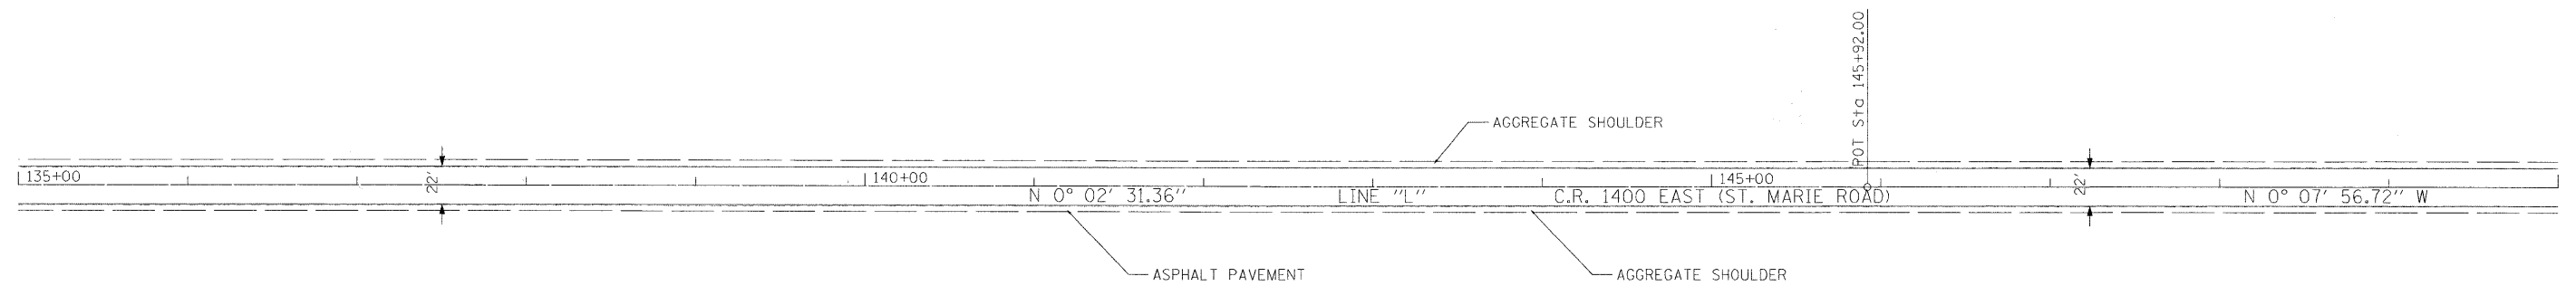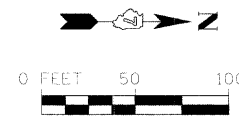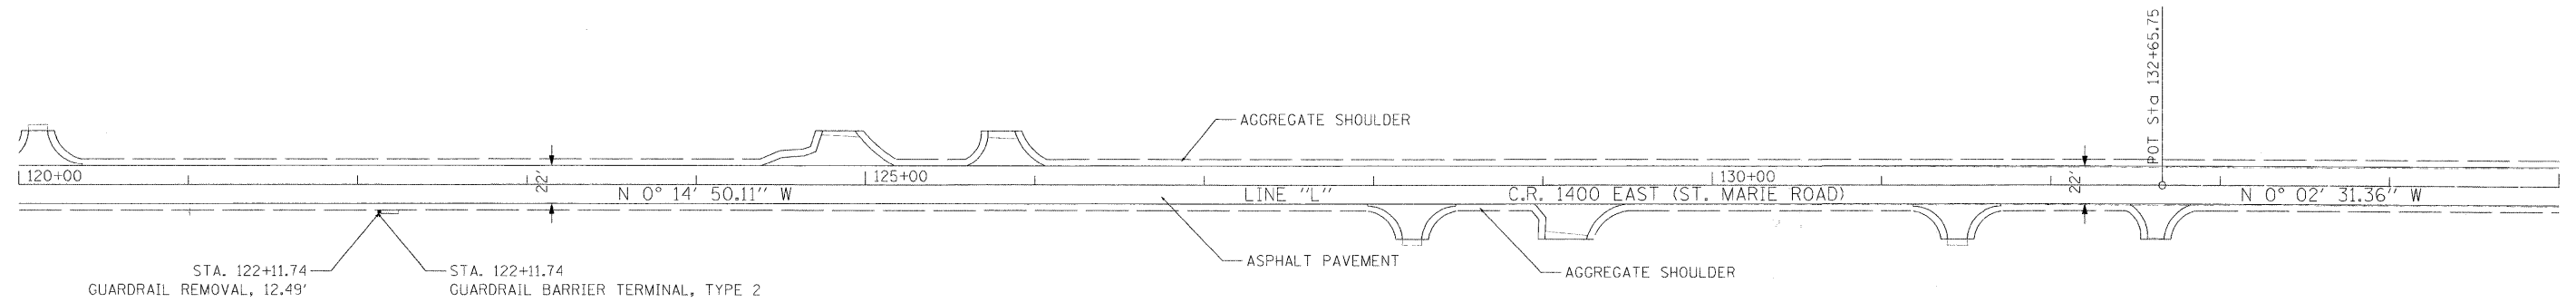

FILE NAME =	USER NAME = jasonho	DESIGNED JHM	REVISED -
st:\vol\4208--4299\4277\001\scross\plan\PLAN-PLAN05.dgn		DRAWN ACB	REVISED -
		CHECKED WZH	REVISED -
		DATE	REVISED -



**STATE OF ILLINOIS
DEPARTMENT OF TRANSPORTATION**

DESIGN PLAN SHEETS



F.A. RTE.	SECTION	COUNTY	TOTAL SHEETS	SHEET NO.
705	05-00114-00-RS	05-00114-00	19	8
FED. ROAD DIST. NO.			ILLINOIS FED. AID PROJECT	

SCALE: 1"=50' SHEET NO. 8 OF SHEETS STA. 120+00 TO STA. 150+00

CONTRACT NO. 95563

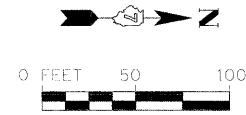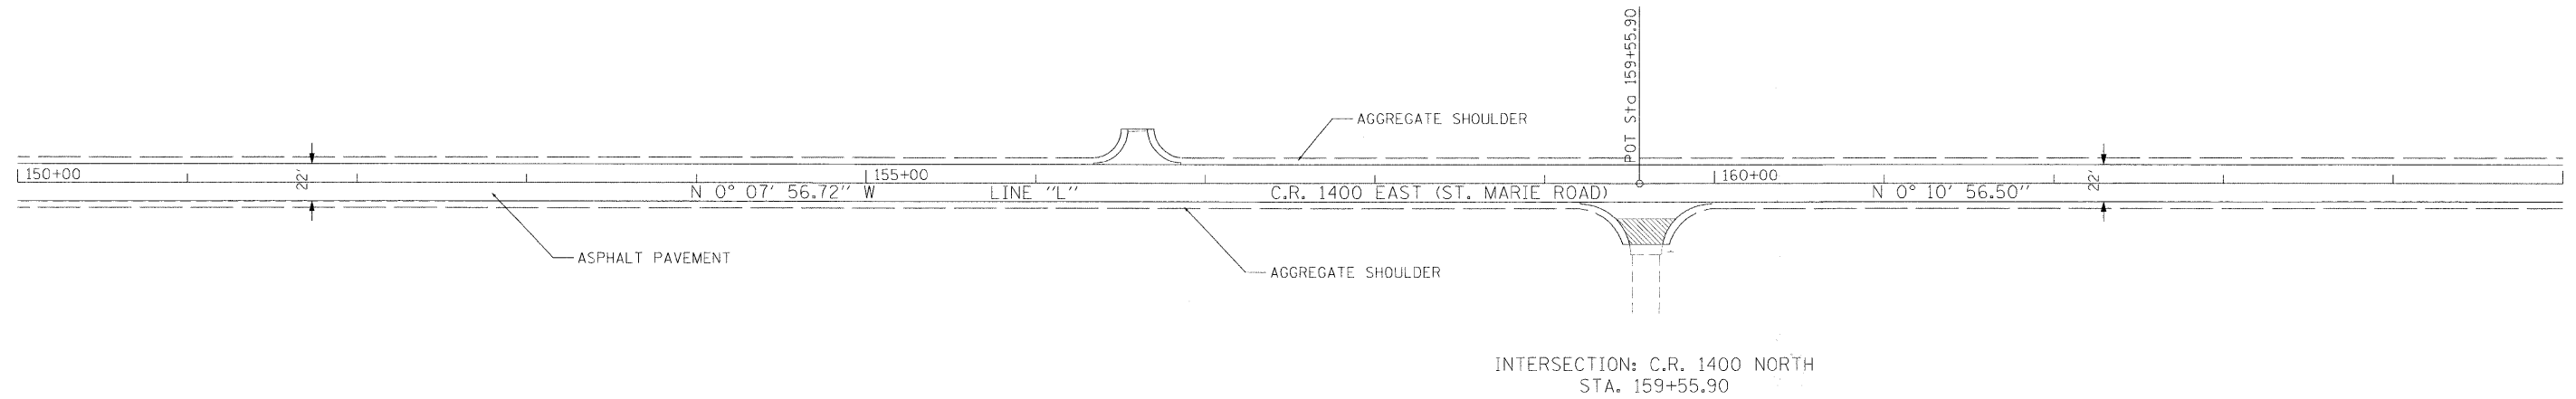

INTERSECTION: C.R. 1425 NORTH
STA. 172+67.46

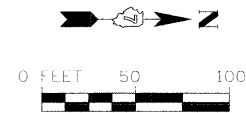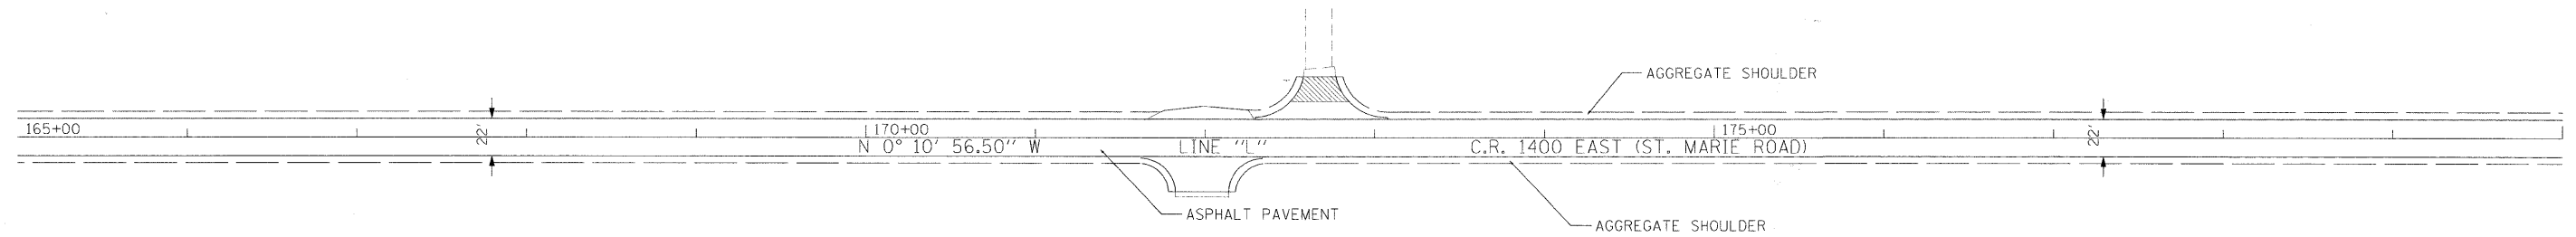

FILE NAME =	ss\col\4208-4299\4277\001\micros\plan\PLAN-PLAN26.dgn
PLDT SCALE =	50.4961 1/ IN.
PLDT DATE =	11/26/2008

USER NAME =	jasonhc
DESIGNED -	
DRAWN -	
CHECKED -	
DATE	

DESIGNED -	
DRAWN -	
CHECKED -	
DATE	





REVISED -	
REVISED -	
REVISED -	
REVISED -	

**STATE OF ILLINOIS
DEPARTMENT OF TRANSPORTATION**


DESIGN PLAN SHEETS

SCALE: 1"=50' SHEET NO. 9 OF SHEETS STA. 150+00 TO STA. 180+00


F.A. RTE.	SECTION	COUNTY	TOTAL SHEETS	SHEET NO.
705	05-00114-00-RS	RICHLAND	19	9
FED. ROAD DIST. NO. ILLINOIS FED. AID PROJECT			CONTRACT NO. 95563	

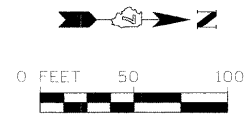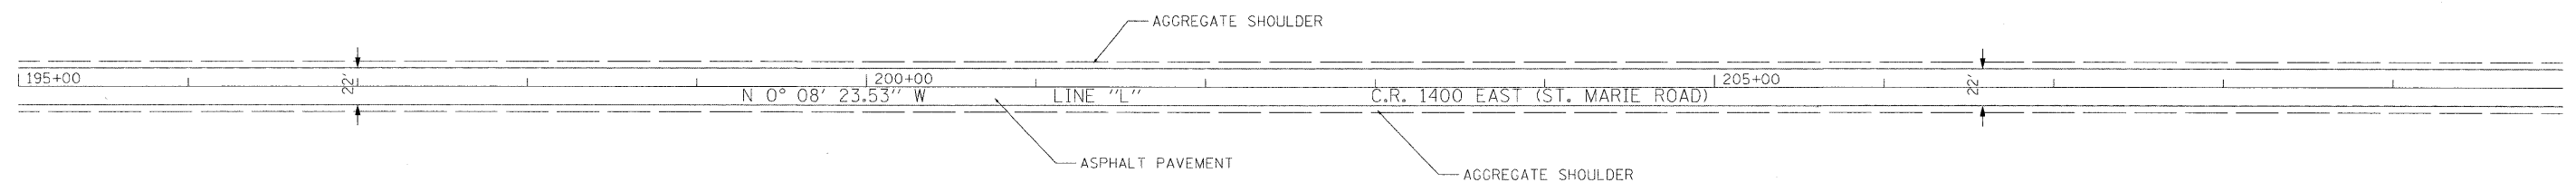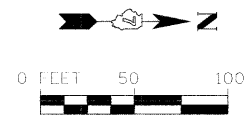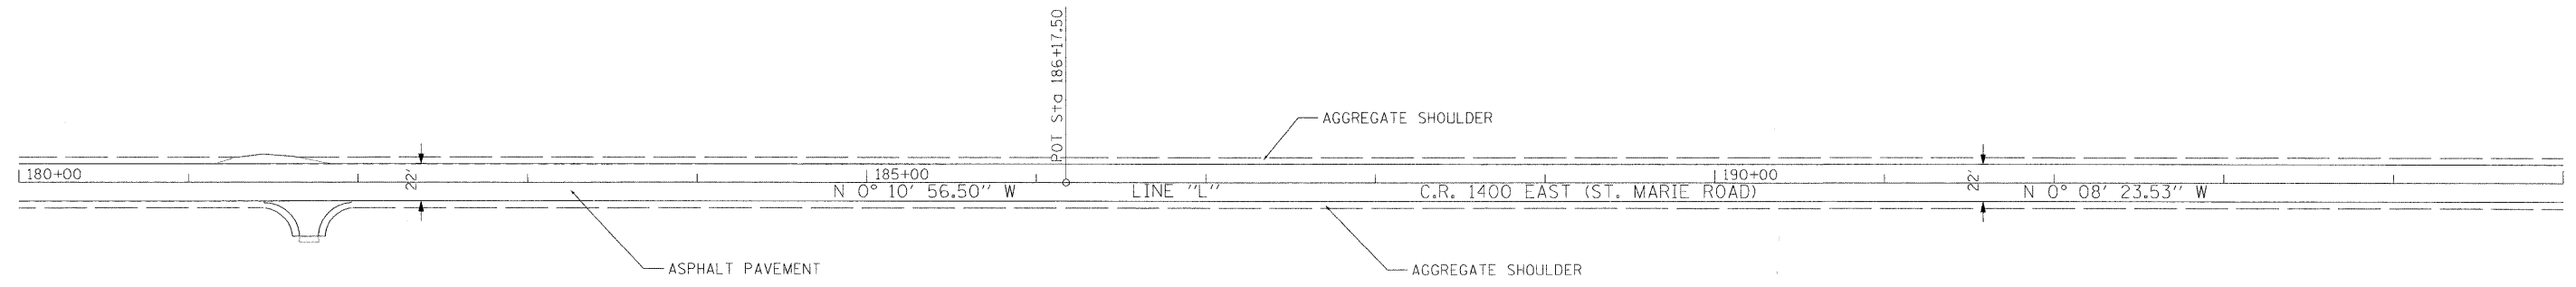

FILE NAME =	USER NAME = jasonha	DESIGNED <i>JMH</i>	REVISED -	STATE OF ILLINOIS DEPARTMENT OF TRANSPORTATION	DESIGN PLAN SHEETS				F.A. RTE.	SECTION	COUNTY	TOTAL SHEETS	SHEET NO.
st:\aspl\4200-4299\4277\001\micras\plan\PLAN-PLAN07.dgn	DRAWN <i>ACB</i>	REVISED -	REVISED -		705	05-00114-00-RS	RICHLAND	19	10				
PLDT SCALE = 50.4245' / IN.	CHECKED <i>WZH</i>	REVISED -	REVISED -		CONTRACT NO. 95563								
PLDT DATE = 11/26/2008	DATE	REVISED -	REVISED -		FED. ROAD DIST. NO.	ILLINOIS FED. AID PROJECT							
				SCALE: 1"=50'	SHEET NO. 10 OF	SHEETS	STA. 180+00	TO STA. 210+00					

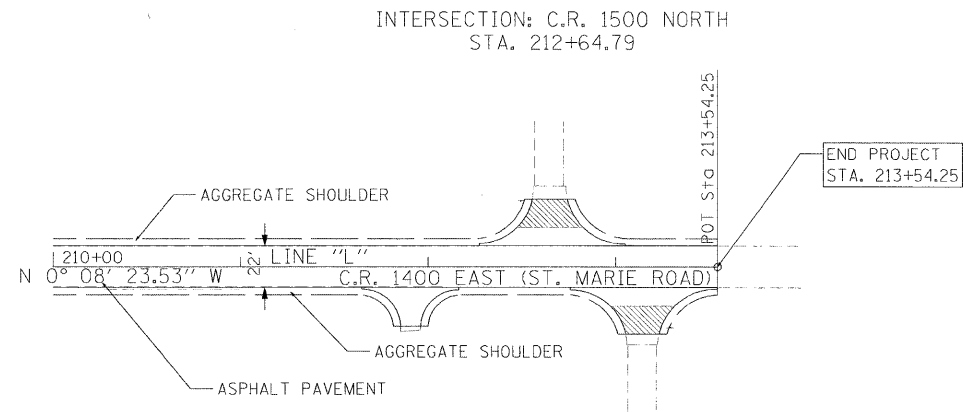

INTERSECTION: C.R. 1500 NORTH
STA. 213+14.12

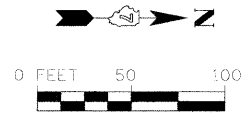


FILE NAME = s:\col\4200--4299\4277\001\micros\plan\LAN-PLAN08.dgn	USER NAME = jasonho	DESIGNED <i>JMH</i>	REVISED -	STATE OF ILLINOIS DEPARTMENT OF TRANSPORTATION	DESIGN PLAN SHEETS	F.A. RTE.	SECTION	COUNTY	TOTAL SHEETS	SHEET NO.	
		DRAWN <i>ACB</i>	REVISED -			705	05-00114-00-RS	RICHLAND	19	11	
		PLOT SCALE = 50.3/73 // IN.	REVISED -			CONTRACT NO. 95563					
		PLOT DATE = 11/26/2008	REVISED -			SCALE: 1"=50' SHEET NO. 11 OF SHEETS STA. 210+00 TO STA. 213+54 FED. ROAD DIST. NO. ILLINOIS FED. AID PROJECT					

STANDARD SIDEROAD
PAVEMENT MARKING DETAIL


NOTES:

1. AT THE CONSTRUCTION LIMITS, PROPOSED PAVEMENT MARKINGS SHALL MATCH THE EXISTING PAVEMENT MARKINGS, IF PRESENT.
2. AT EACH DRIVE, SOLID WHITE LINE TERMINATES AT RADIUS TERMINALS.

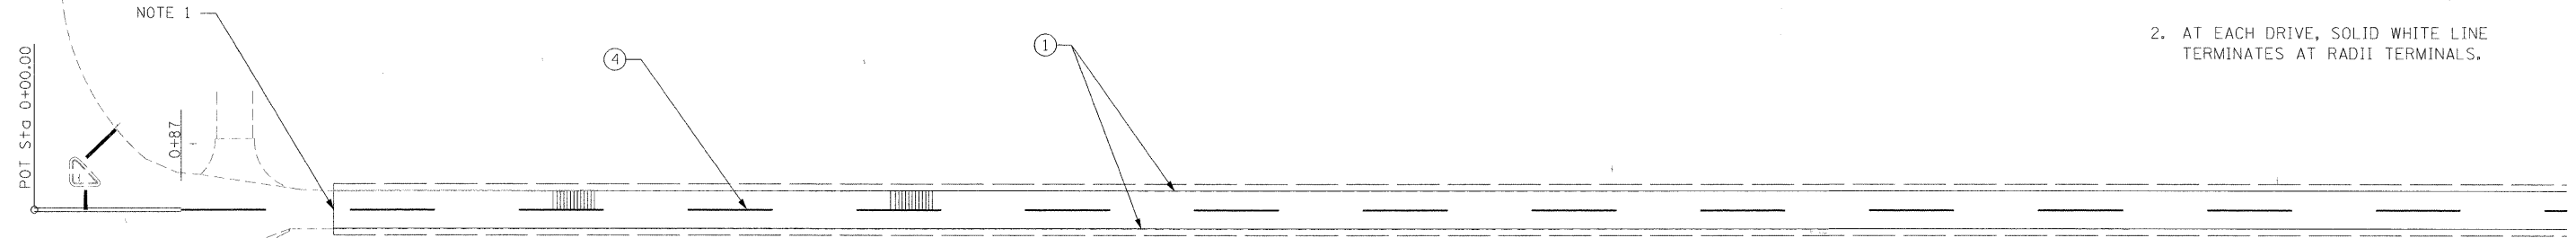

PAVEMENT MARKING LEGEND


- ① PAINT PAVEMENT MARKING - LINE 4" (SOLID WHITE)
- ② PAINT PAVEMENT MARKING - LINE 4" (SOLID YELLOW)
- ③ PAINT PAVEMENT MARKING - LINE 4" (DOUBLE SOLID YELLOW)
- ④ PAINT PAVEMENT MARKING - LINE 4" (SKIP DASH YELLOW)
- ⑤ PAINT PAVEMENT MARKING - LINE 24" (WHITE STOPBAR)

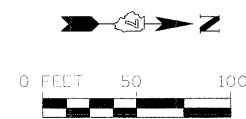

15+00


20+00

25+00

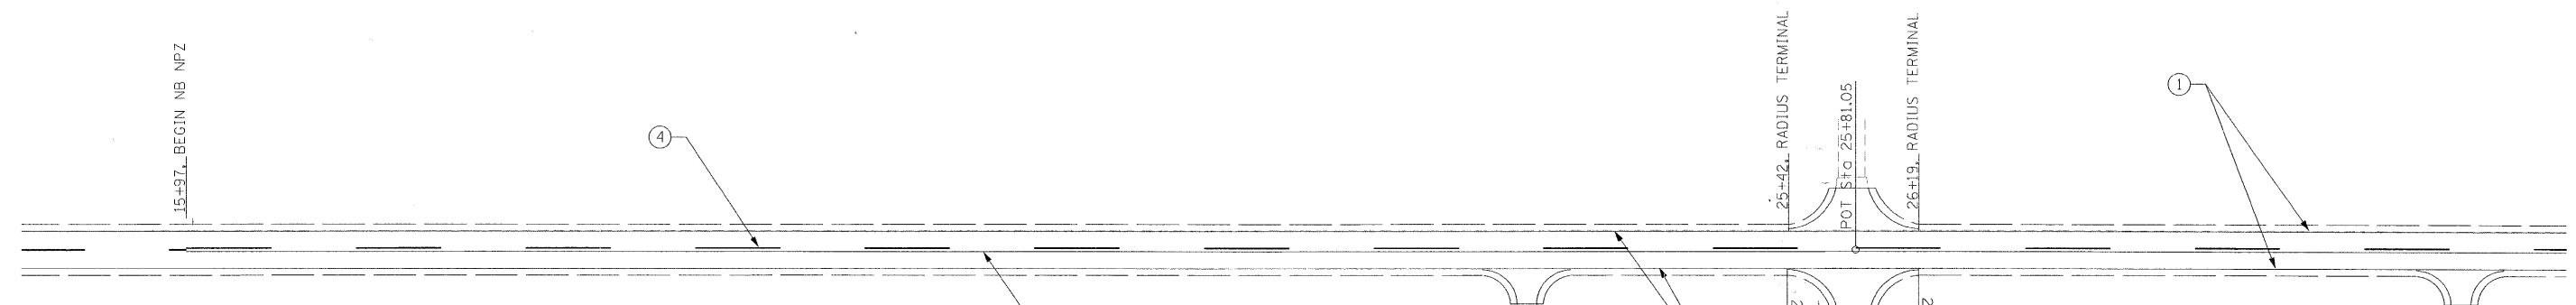

PAVEMENT MARKING LEGEND

- ① PAINT PAVEMENT MARKING - LINE 4" (SOLID WHITE)
- ② PAINT PAVEMENT MARKING - LINE 4" (SOLID YELLOW)
- ③ PAINT PAVEMENT MARKING - LINE 4" (DOUBLE SOLID YELLOW)
- ④ PAINT PAVEMENT MARKING - LINE 4" (SKIP DASH YELLOW)
- ⑤ PAINT PAVEMENT MARKING - LINE 24" (WHITE STOPBAR)

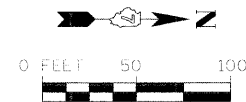


FILE NAME s:\nc\1\4262-4293\4277\081\micros\plan\pav Mkg Svcs\PMK01.dgn	USER NAME jasonho	DESIGNED JMH	REVISED -	STATE OF ILLINOIS DEPARTMENT OF TRANSPORTATION	PAVEMENT MARKING SHEETS				F.A. RTE. 705	SECTION 05-00114-00-RS	COUNTY RICHLAND	TOTAL SHEETS 19	SHEET NO. 12
	PLCT SCALE 50.2535' / IN.	CHECKED WZH	DATE -						REVISED -	REVISED -	SCALE: 1"=50'	SHEET NO. 12 OF	SHEETS

STANDARD SIDEROAD
PAVEMENT MARKING DETAIL



NOTES:

1. AT THE CONSTRUCTION LIMITS, PROPOSED PAVEMENT MARKINGS SHALL MATCH THE EXISTING PAVEMENT MARKINGS, IF PRESENT.
2. AT EACH DRIVE, SOLID WHITE LINE TERMINATES AT RADII TERMINALS.

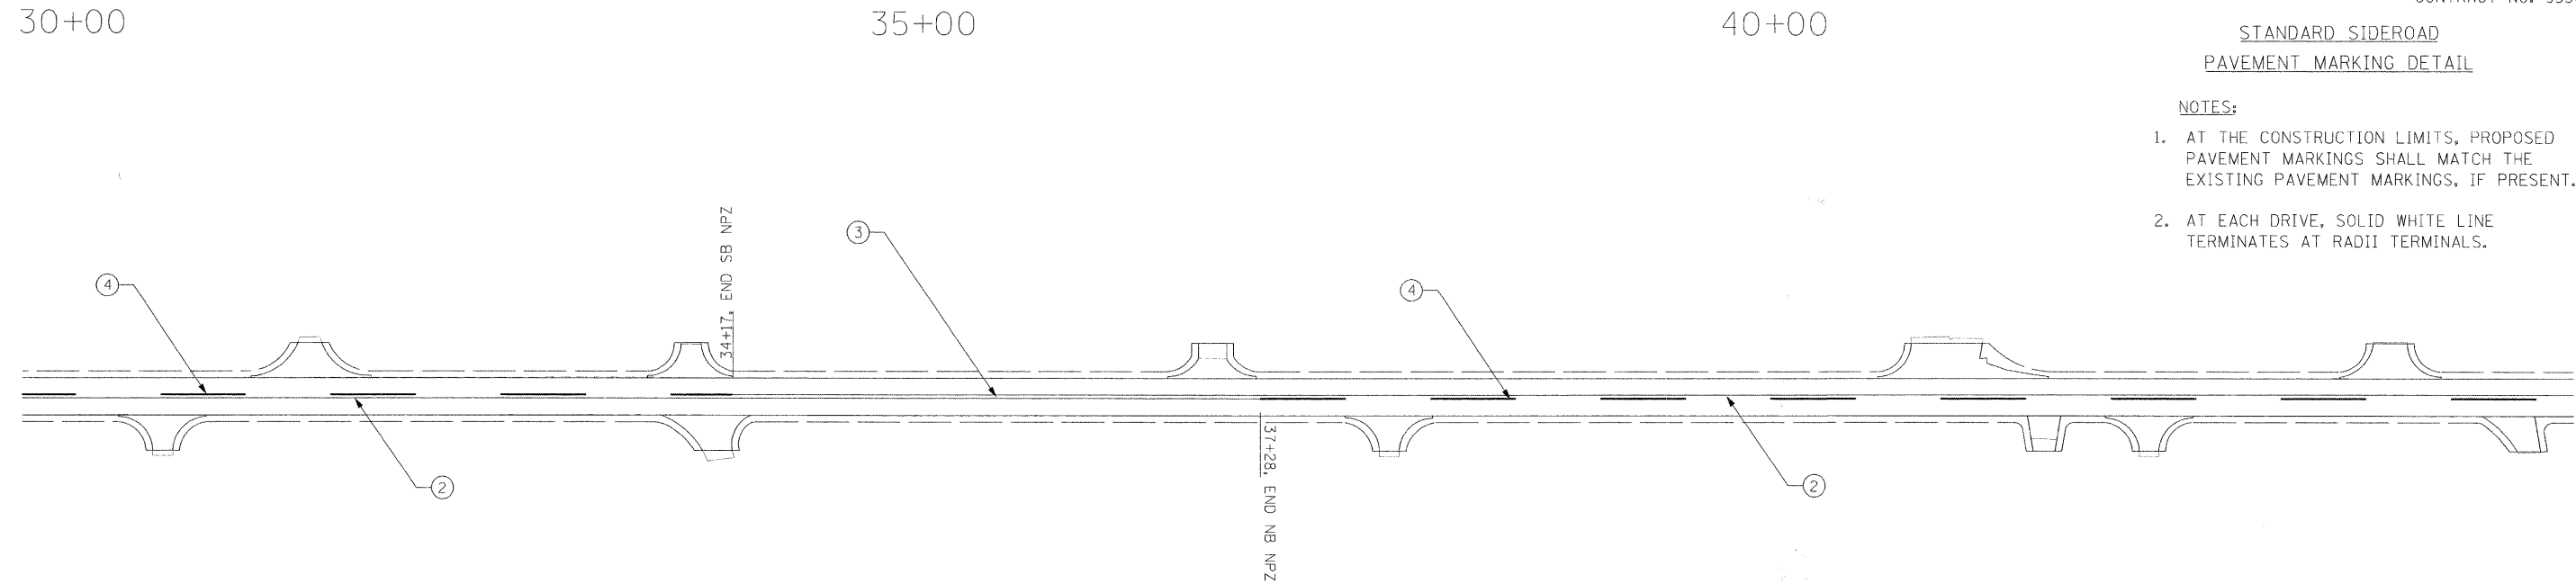


PAVEMENT MARKING LEGEND

- ① PAINT PAVEMENT MARKING - LINE 4" (SOLID WHITE)
- ② PAINT PAVEMENT MARKING - LINE 4" (SOLID YELLOW)
- ③ PAINT PAVEMENT MARKING - LINE 4" (DOUBLE SOLID YELLOW)
- ④ PAINT PAVEMENT MARKING - LINE 4" (SKIP DASH YELLOW)
- ⑤ PAINT PAVEMENT MARKING - LINE 24" (WHITE STOPBAR)

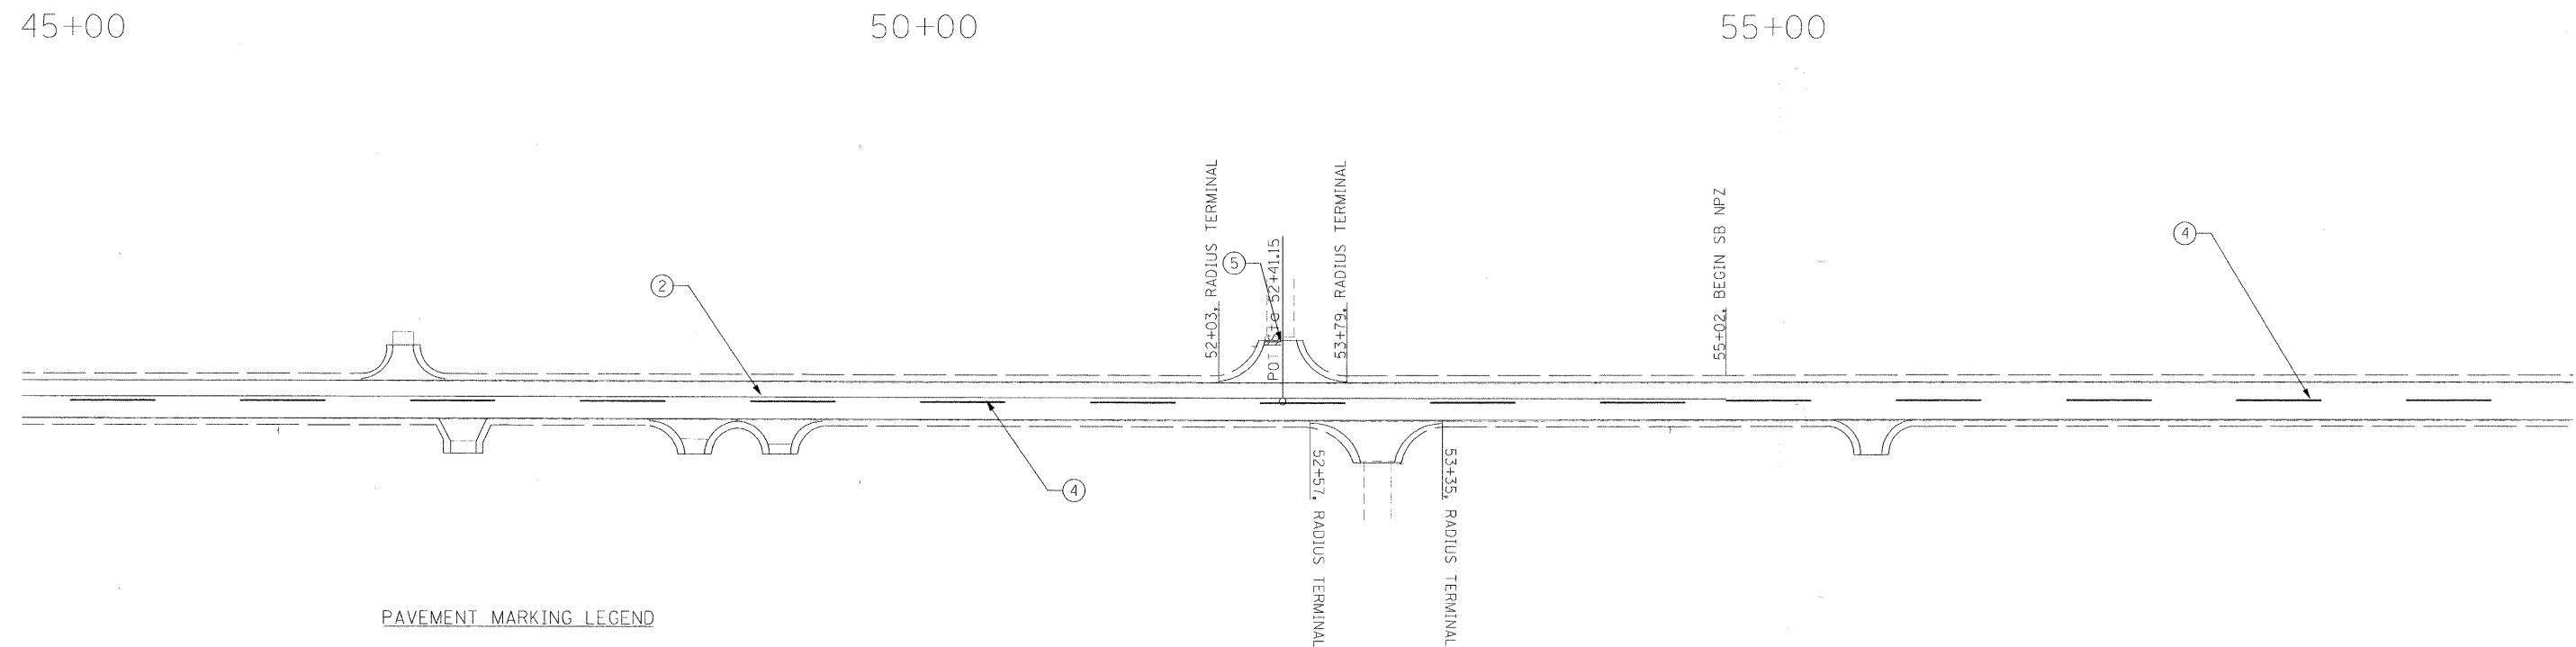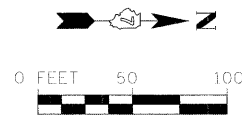

PAVEMENT MARKING LEGEND

- ① PAINT PAVEMENT MARKING - LINE 4" (SOLID WHITE)
- ② PAINT PAVEMENT MARKING - LINE 4" (SOLID YELLOW)
- ③ PAINT PAVEMENT MARKING - LINE 4" (DOUBLE SOLID YELLOW)
- ④ PAINT PAVEMENT MARKING - LINE 4" (SKIP DASH YELLOW)
- ⑤ PAINT PAVEMENT MARKING - LINE 24" (WHITE STOPBAR)

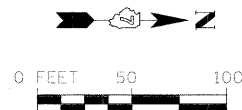

FILE NAME =	USER NAME = jasonho	DESIGNED JMH	REVISED -	STATE OF ILLINOIS DEPARTMENT OF TRANSPORTATION	PAVEMENT MAKING SHEETS			F.A. RTE.	SECTION	COUNTY	TOTAL SHEETS	SHEET NO.
st:\col\4200--4299\4277\281\mcr-os\plan\ent M-kg Shis\PMK02.dgn	DRAWN ACB	REVISED -	705					05-00114-00-RS	RICHLAND	19	13	
PLOT SCALE = 50.0149 / 7 IN.	CHECKED WZH	REVISED -	SCALE: 1"=50'			SHEET NO. 13 OF	SHEETS	STA. 30+00	TO STA. 60+00	CONTRACT NO. 95563		
PLOT DATE = 11/26/2008	DATE	REVISED -	FED. ROAD DIST. NO. ILLINOIS FED. AID PROJECT									

60+00


65+00

70+00

STANDARD SIDEROAD
PAVEMENT MARKING DETAIL


NOTES:

1. AT THE CONSTRUCTION LIMITS, PROPOSED PAVEMENT MARKINGS SHALL MATCH THE EXISTING PAVEMENT MARKINGS, IF PRESENT.
2. AT EACH DRIVE, SOLID WHITE LINE TERMINATES AT RADII TERMINALS.

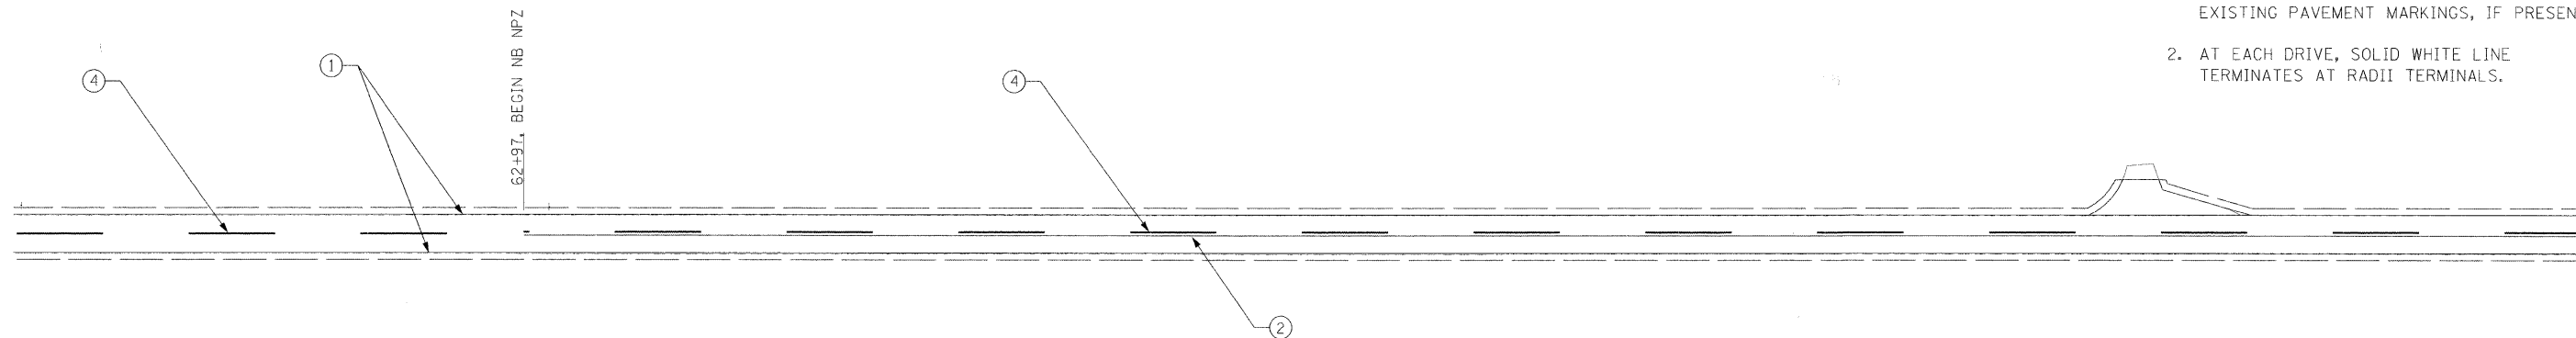

PAVEMENT MARKING LEGEND


- ① PAINT PAVEMENT MARKING - LINE 4" (SOLID WHITE)
- ② PAINT PAVEMENT MARKING - LINE 4" (SOLID YELLOW)
- ③ PAINT PAVEMENT MARKING - LINE 4" (DOUBLE SOLID YELLOW)
- ④ PAINT PAVEMENT MARKING - LINE 4" (SKIP DASH YELLOW)
- ⑤ PAINT PAVEMENT MARKING - LINE 24" (WHITE STOPBAR)

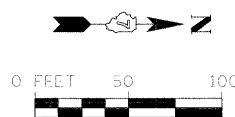

75+00


80+00

85+00

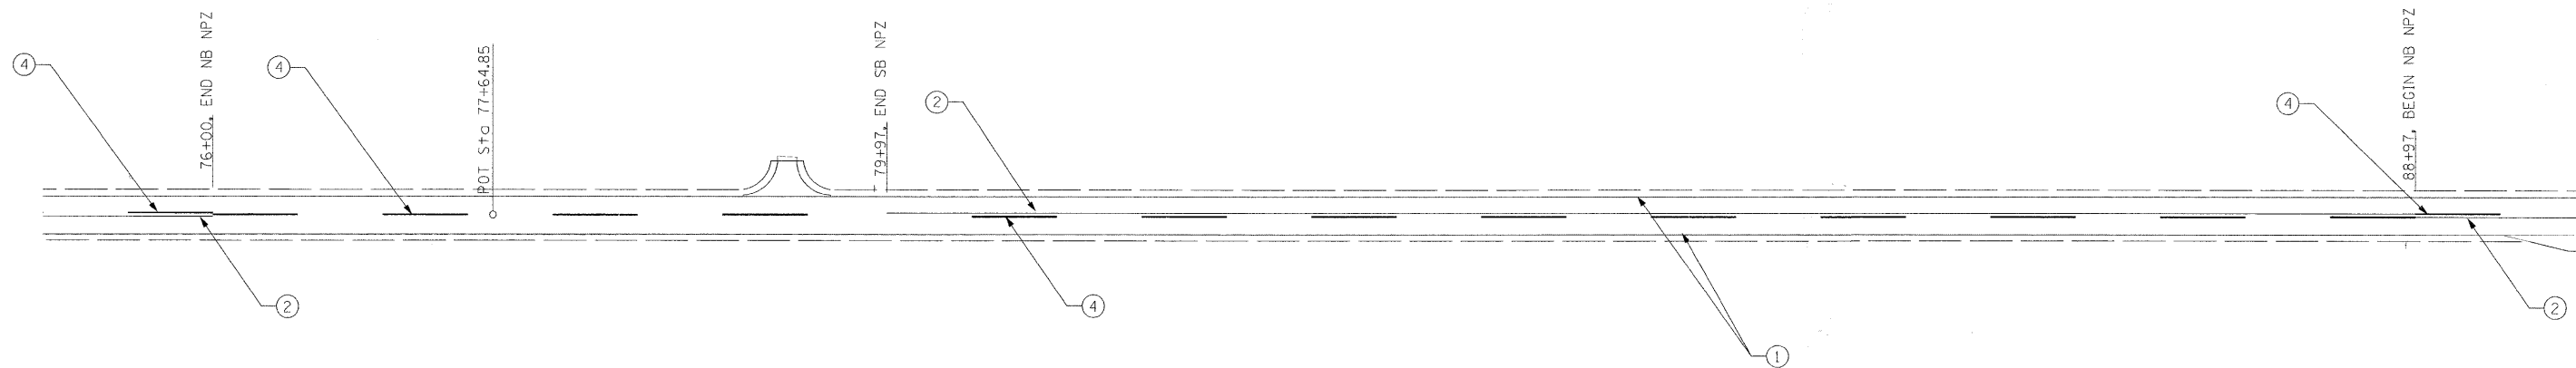

PAVEMENT MARKING LEGEND

- ① PAINT PAVEMENT MARKING - LINE 4" (SOLID WHITE)
- ② PAINT PAVEMENT MARKING - LINE 4" (SOLID YELLOW)
- ③ PAINT PAVEMENT MARKING - LINE 4" (DOUBLE SOLID YELLOW)
- ④ PAINT PAVEMENT MARKING - LINE 4" (SKIP DASH YELLOW)
- ⑤ PAINT PAVEMENT MARKING - LINE 24" (WHITE STOPBAR)

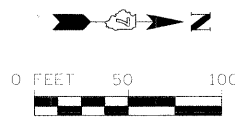

FILE NAME =	USER NAME = jasonho	DESIGNED JMH	REVISED -	STATE OF ILLINOIS DEPARTMENT OF TRANSPORTATION	PAVEMENT MARKING SHEETS	F.A. RTE.	SECTION	COUNTY	TOTAL SHEETS	SHEET NO.
st:\col\4200--4299\4277\001\micro\plan\pmt M-k-g Shis\PMK03.cgn	DRAWN ACB	REVISED -	705			05-00114-00-RS	RICHLAND	19	14	
PLOT SCALE = 50.4903' / IN.	CHECKED WZH	REVISED -	CONTRACT NO. 95563							
PLOT DATE = 11/26/2008	DATE	REVISED -	ILLINOIS FED. AID PROJECT							
				SCALE: 1"=50'	SHEET NO. 14 OF	SHEETS	STA. 60+00	TO STA. 90+00		

STANDARD SIDEROAD
PAVEMENT MARKING DETAIL

NOTES:

1. AT THE CONSTRUCTION LIMITS, PROPOSED PAVEMENT MARKINGS SHALL MATCH THE EXISTING PAVEMENT MARKINGS, IF PRESENT.
2. AT EACH DRIVE, SOLID WHITE LINE TERMINATES AT RADII TERMINALS.

90+00


95+00

100+00



PAVEMENT MARKING LEGEND


- ① PAINT PAVEMENT MARKING - LINE 4" (SOLID WHITE)
- ② PAINT PAVEMENT MARKING - LINE 4" (SOLID YELLOW)
- ③ PAINT PAVEMENT MARKING - LINE 4" (DOUBLE SOLID YELLOW)
- ④ PAINT PAVEMENT MARKING - LINE 4" (SKIP DASH YELLOW)
- ⑤ PAINT PAVEMENT MARKING - LINE 24" (WHITE STOPBAR)

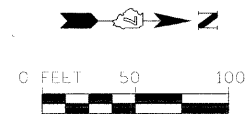

105+00


110+00

115+00

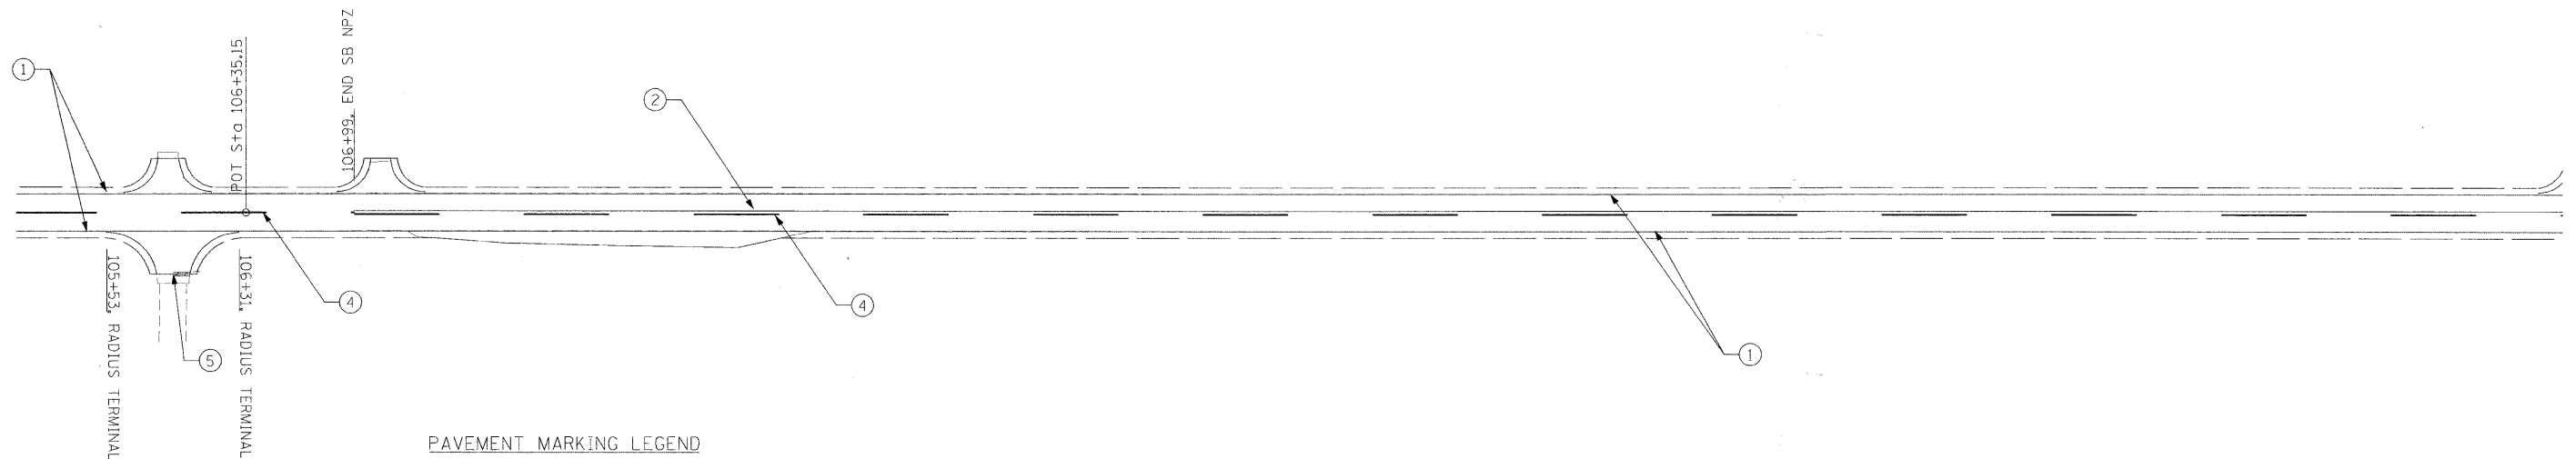

PAVEMENT MARKING LEGEND

- ① PAINT PAVEMENT MARKING - LINE 4" (SOLID WHITE)
- ② PAINT PAVEMENT MARKING - LINE 4" (SOLID YELLOW)
- ③ PAINT PAVEMENT MARKING - LINE 4" (DOUBLE SOLID YELLOW)
- ④ PAINT PAVEMENT MARKING - LINE 4" (SKIP DASH YELLOW)
- ⑤ PAINT PAVEMENT MARKING - LINE 24" (WHITE STOPBAR)

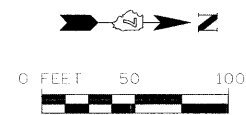

FILE NAME =	USER NAME = jasonho	DESIGNED <i>JMH</i>	REVISED -	STATE OF ILLINOIS DEPARTMENT OF TRANSPORTATION	PAVEMENT MARKING SHEETS			F.A. RTE.	SECTION	COUNTY	TOTAL SHEETS	SHEET NO.
es:\con\4200-4299\4277\201\micros\plan\mnt Mkrkg Shls\PMK24.dgn	PLT SCALE = 50.6348 ' / IN.	CHECKED <i>WZH</i>	REVISED -					705	05-00114-00-RS	RICHLAND	19	15
	PLOT DATE = 11/26/2009	DATE -	REVISED -		FED. ROAD DIST. NO. ILLINOIS FED. AID PROJECT			CONTRACT NO. 95563				
					SCALE: 1"=50'	SHEET NO. 15 OF ... SHEETS	STA. 90+00	TO STA. 120+00				

STANDARD SIDEROAD
PAVEMENT MARKING DETAIL


NOTES:

1. AT THE CONSTRUCTION LIMITS, PROPOSED PAVEMENT MARKINGS SHALL MATCH THE EXISTING PAVEMENT MARKINGS, IF PRESENT.
2. AT EACH DRIVE, SOLID WHITE LINE TERMINATES AT RADII TERMINALS.

120+00

125+00

130+00

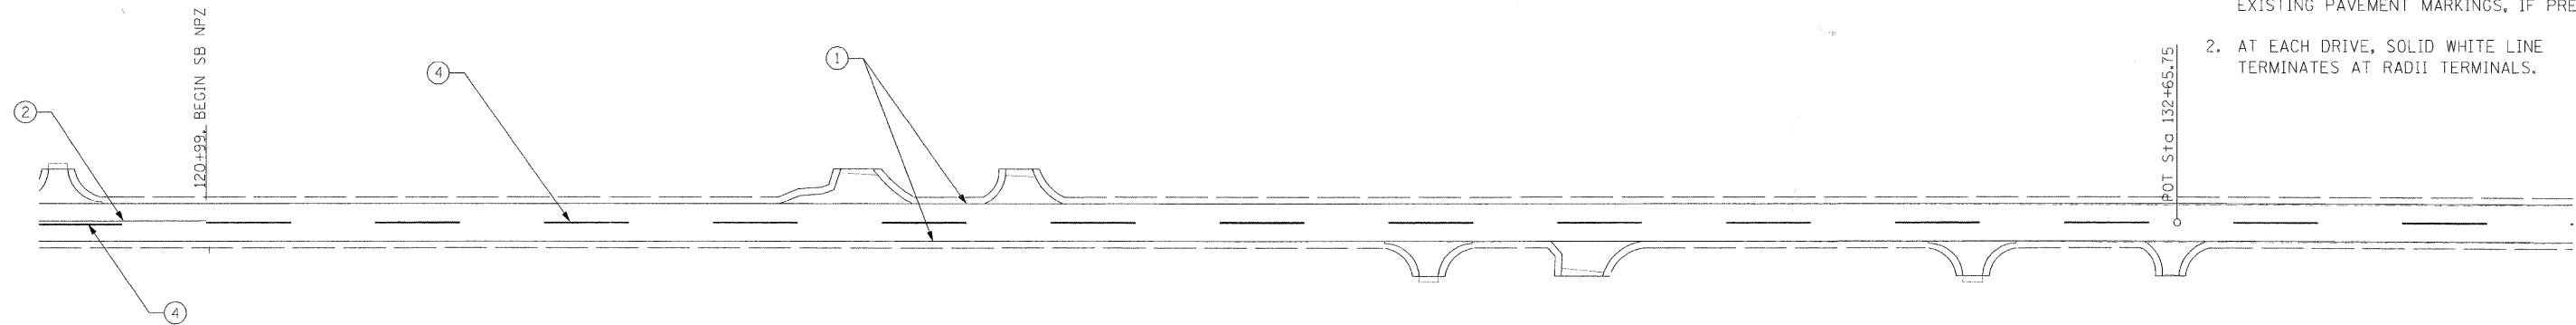

PAVEMENT MARKING LEGEND

- ① PAINT PAVEMENT MARKING - LINE 4" (SOLID WHITE)
- ② PAINT PAVEMENT MARKING - LINE 4" (SOLID YELLOW)
- ③ PAINT PAVEMENT MARKING - LINE 4" (DOUBLE SOLID YELLOW)
- ④ PAINT PAVEMENT MARKING - LINE 4" (SKIP DASH YELLOW)
- ⑤ PAINT PAVEMENT MARKING - LINE 24" (WHITE STOPBAR)



135+00

140+00

145+00



PAVEMENT MARKING LEGEND

- ① PAINT PAVEMENT MARKING - LINE 4" (SOLID WHITE)
- ② PAINT PAVEMENT MARKING - LINE 4" (SOLID YELLOW)
- ③ PAINT PAVEMENT MARKING - LINE 4" (DOUBLE SOLID YELLOW)
- ④ PAINT PAVEMENT MARKING - LINE 4" (SKIP DASH YELLOW)
- ⑤ PAINT PAVEMENT MARKING - LINE 24" (WHITE STOPBAR)



FILE NAME =	USER NAME = jasonho	DESIGNED JMH	REVISED -	STATE OF ILLINOIS DEPARTMENT OF TRANSPORTATION	PAVEMENT MARKING SHEETS	F.A. RTE.	SECTION	COUNTY	TOTAL SHEETS	SHEET NO.
st:\vol\4220-4299\427\001\micrus\plan\vert\mkkg\sh2a\PRK05.dgn	DRAWN ACB	REVISED -	705			05-00114-00-RS	RICHLAND	19	16	
PLT SCALE = 52.5825' / IN.	CHECKED WZT	REVISED -	CONTRACT NO. 95563							
PLT DATE = 11/26/2008	DATE -	REVISED -	FED. ROAD DIST. NO. ILLINOIS FED. AID PROJECT							
SCALE: 1"=50'		SHEET NO. 16 OF SHEETS		STA. 120+00 TO STA. 150+00						

150+00

155+00


160+00

CONTRACT NO. 95563

STANDARD SIDEROAD
PAVEMENT MARKING DETAIL


NOTES:

1. AT THE CONSTRUCTION LIMITS, PROPOSED PAVEMENT MARKINGS SHALL MATCH THE EXISTING PAVEMENT MARKINGS, IF PRESENT.
2. AT EACH DRIVE, SOLID WHITE LINE TERMINATES AT RADII TERMINALS.

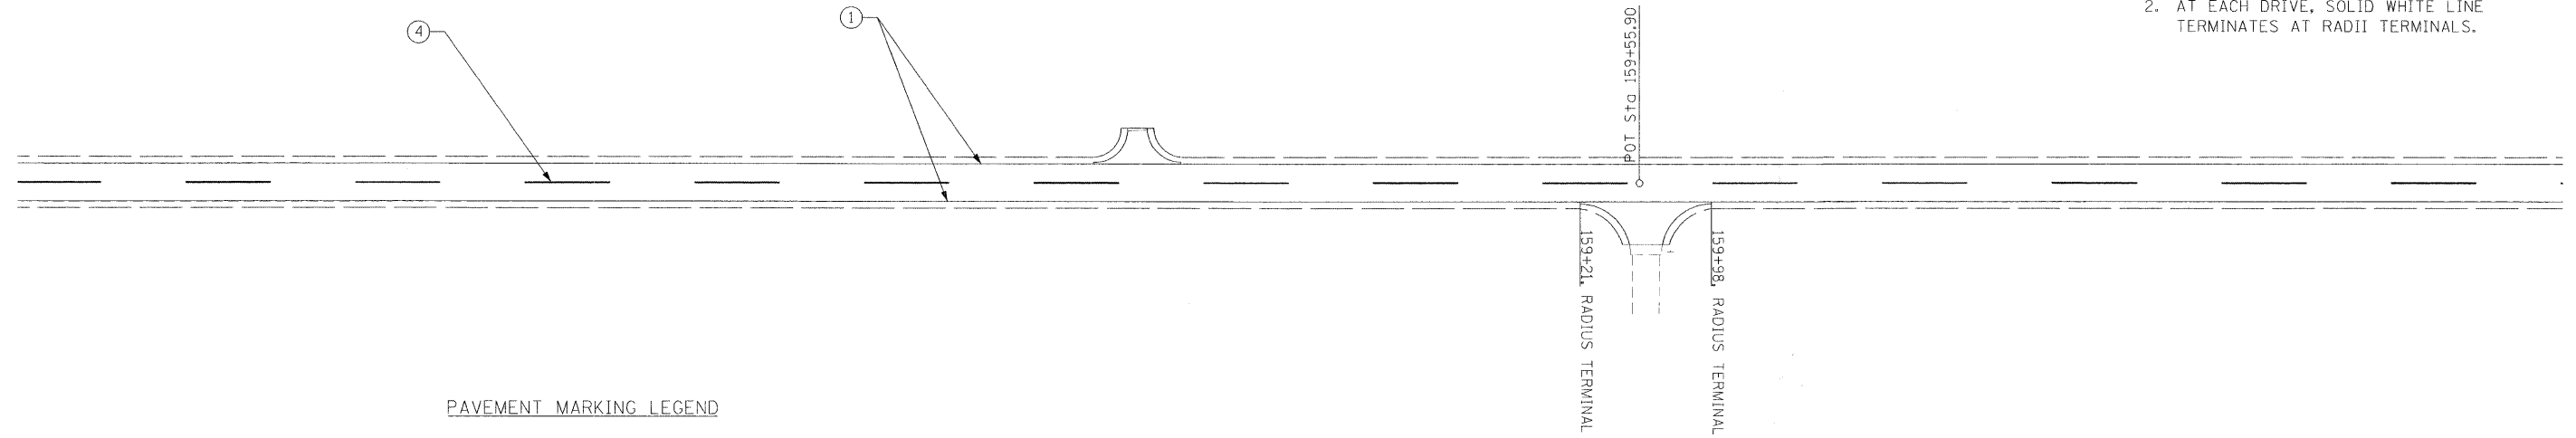

PAVEMENT MARKING LEGEND


- ① PAINT PAVEMENT MARKING - LINE 4" (SOLID WHITE)
- ② PAINT PAVEMENT MARKING - LINE 4" (SOLID YELLOW)
- ③ PAINT PAVEMENT MARKING - LINE 4" (DOUBLE SOLID YELLOW)
- ④ PAINT PAVEMENT MARKING - LINE 4" (SKIP DASH YELLOW)
- ⑤ PAINT PAVEMENT MARKING - LINE 24" (WHITE STOPBAR)

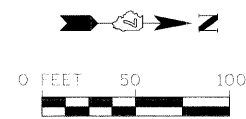

165+00


170+00

175+00

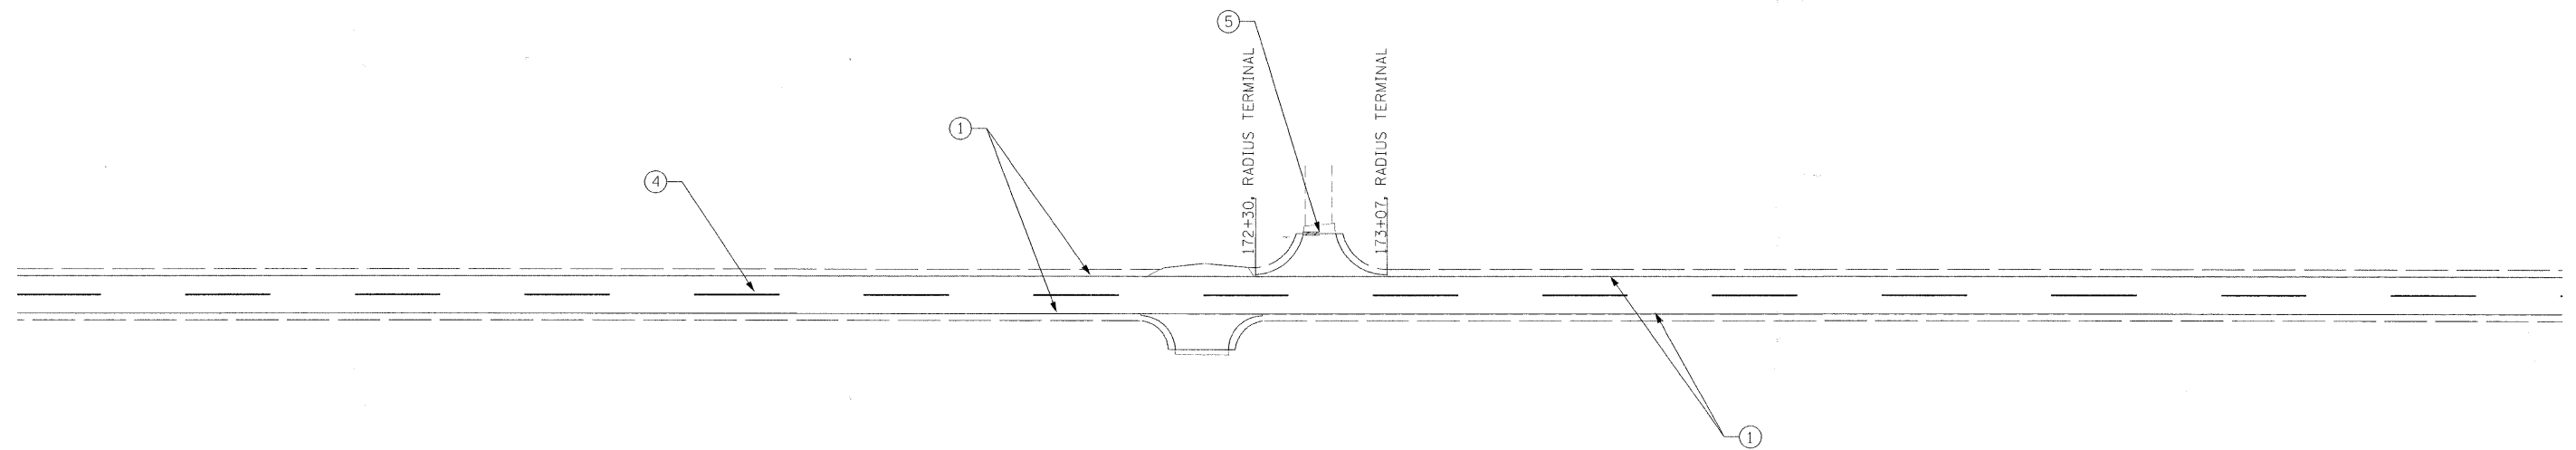

PAVEMENT MARKING LEGEND

- ① PAINT PAVEMENT MARKING - LINE 4" (SOLID WHITE)
- ② PAINT PAVEMENT MARKING - LINE 4" (SOLID YELLOW)
- ③ PAINT PAVEMENT MARKING - LINE 4" (DOUBLE SOLID YELLOW)
- ④ PAINT PAVEMENT MARKING - LINE 4" (SKIP DASH YELLOW)
- ⑤ PAINT PAVEMENT MARKING - LINE 24" (WHITE STOPBAR)

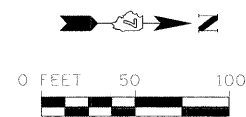

FILE NAME =	USER NAME = jasonha	DESIGNED <i>JMH</i>	REVISED -	STATE OF ILLINOIS DEPARTMENT OF TRANSPORTATION	PAVEMENT MARKING SHEETS				F.A. RTE.	SECTION	COUNTY	TOTAL SHEETS	SHEET NO.	
sv\c01\4200--4299\4277\00\micros\plan\pmt M-kq Shits\PMK06.dgn	DRAWN <i>ACB</i>	CHECKED <i>WZH</i>	REVISED -		SCALE: 1"=50'	SHEET NO. 17 OF	SHEETS	STA. 150+00	TO STA. 180+00	705	05-00114-00-RS	RICHLAND	19	17
PLOT SCALE = 50.4861' / IN.	DATE	REVISED -	REVISED -		FED. ROAD DIST. NO.	ILLINOIS FED. AID PROJECT								
PLOT DATE = 11/26/2008	DATE	REVISED -	REVISED -		CONTRACT NO. 95563									

185+00


190+00

195+00

STANDARD SIDEROAD
PAVEMENT MARKING DETAIL


NOTES:

1. AT THE CONSTRUCTION LIMITS, PROPOSED PAVEMENT MARKINGS SHALL MATCH THE EXISTING PAVEMENT MARKINGS, IF PRESENT.
2. AT EACH DRIVE, SOLID WHITE LINE TERMINATES AT RADII TERMINALS.

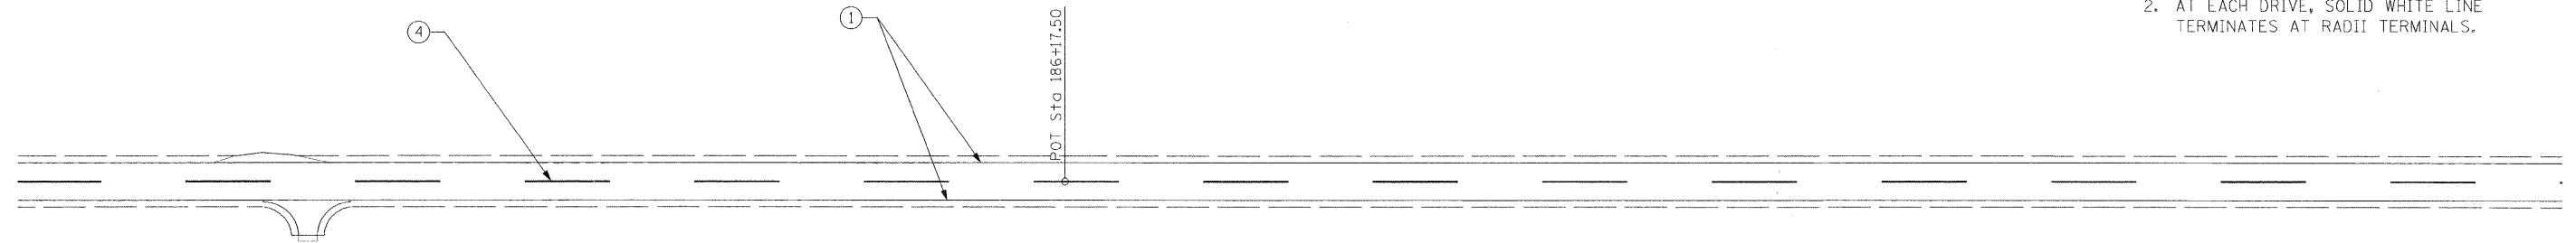

PAVEMENT MARKING LEGEND

- ① PAINT PAVEMENT MARKING - LINE 4" (SOLID WHITE)
- ② PAINT PAVEMENT MARKING - LINE 4" (SOLID YELLOW)
- ③ PAINT PAVEMENT MARKING - LINE 4" (DOUBLE SOLID YELLOW)
- ④ PAINT PAVEMENT MARKING - LINE 4" (SKIP DASH YELLOW)
- ⑤ PAINT PAVEMENT MARKING - LINE 24" (WHITE STOPBAR)

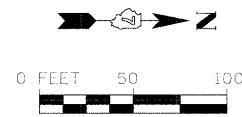

200+00


205+00

205+00



PAVEMENT MARKING LEGEND

- ① PAINT PAVEMENT MARKING - LINE 4" (SOLID WHITE)
- ② PAINT PAVEMENT MARKING - LINE 4" (SOLID YELLOW)
- ③ PAINT PAVEMENT MARKING - LINE 4" (DOUBLE SOLID YELLOW)
- ④ PAINT PAVEMENT MARKING - LINE 4" (SKIP DASH YELLOW)
- ⑤ PAINT PAVEMENT MARKING - LINE 24" (WHITE STOPBAR)


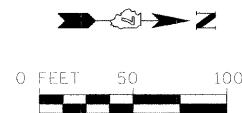


FILE NAME = s:\col\4280\4299\4277\2001\micos\plan\mtl Mrkg Shps\PMK07.dgn	USER NAME = jasonha	DESIGNED JMH	REVISED -	STATE OF ILLINOIS DEPARTMENT OF TRANSPORTATION	PAVEMENT MARKING SHEETS				F.A. RTE. 705	SECTION 05-00114-00-RS	COUNTY RICHLAND	TOTAL SHEETS 19	SHEET NO. 18
		DRAWN ACB	REVISED -		SCALE: 1"=50'	SHEET NO. 18 OF	SHEETS	STA. 180+00	TO STA. 210+00	CONTRACT NO. 95563			
		CHECKED WZH	REVISED -		FED. ROAD DIST. NO. ILLINOIS FED. AID PROJECT								
		DATE	REVISED -										

STANDARD SIDEROAD
PAVEMENT MARKING DETAIL

NOTES:

1. AT THE CONSTRUCTION LIMITS, PROPOSED PAVEMENT MARKINGS SHALL MATCH THE EXISTING PAVEMENT MARKINGS, IF PRESENT.
2. AT EACH DRIVE, SOLID WHITE LINE TERMINATES AT RADII TERMINALS.

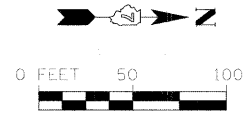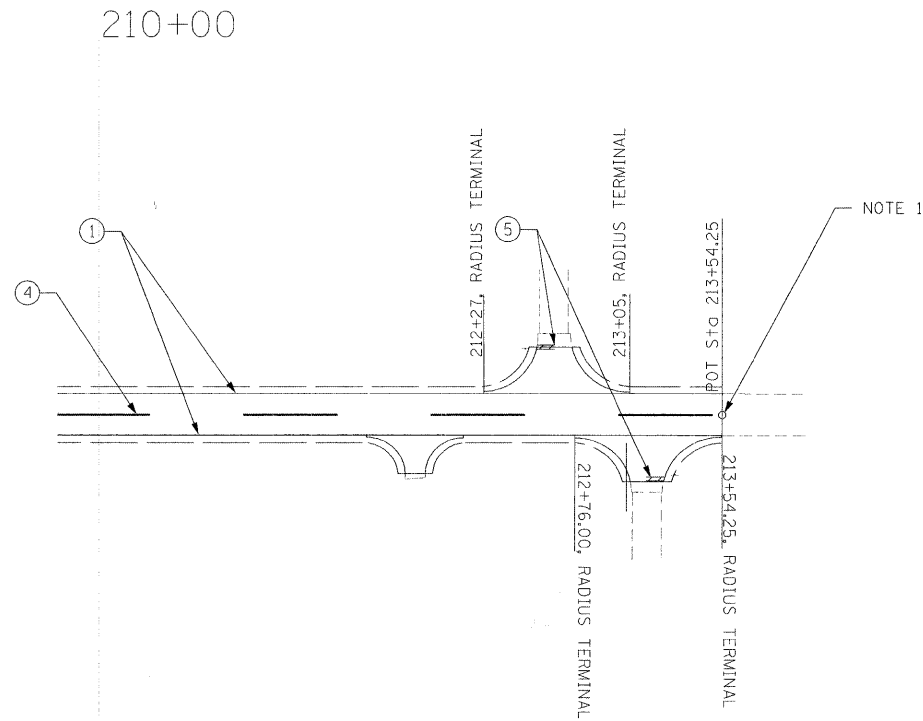

PAVEMENT MARKING LEGEND

- ① PAINT PAVEMENT MARKING - LINE 4" (SOLID WHITE)
- ② PAINT PAVEMENT MARKING - LINE 4" (SOLID YELLOW)
- ③ PAINT PAVEMENT MARKING - LINE 4" (DOUBLE SOLID YELLOW)
- ④ PAINT PAVEMENT MARKING - LINE 4" (SKIP DASH YELLOW)
- ⑤ PAINT PAVEMENT MARKING - LINE 24" (WHITE STOPBAR)

FILE NAME = s:\cd\4200-4299\4277\20\micr\plan\pnt Mkg Shts\PMK28.dgn	USER NAME = jasonha	DESIGNED JMH	REVISED -	STATE OF ILLINOIS DEPARTMENT OF TRANSPORTATION	PAVEMENT MARKING SHEETS	F.A. RTE.	SECTION	COUNTY	TOTAL SHEETS	SHEET NO.	
PLOT SCALE = 50.3773' / 1"	CHECKED WZH	DRAWN ACB	REVISED -			705	05-00114-00-RS	RICHLAND	19	19	
PLOT DATE = 11/26/2000	DATE		REVISED -			CONTRACT NO. 95563					
						SCALE: 1"=50'	SHEET NO. 19 OF SHEETS		STA. 210+00	TO STA. 213+54.25	
						FED. ROAD DIST. NO. ILLINOIS FED. AID PROJECT					