

ROUTE NO.	SECTION	CITY	TOTAL SHEETS	SHEET NO.
FAU 7356	06-00007-00-RP	FORSYTH	25	14
FED. ROAD DIST. NO.	ILLINOIS	PROJECT	M-5169 (041)	



CONTRACT NUMBER 95564

REVISIONS	NO.	BY	DATE

BARRIDGE & ASSOCIATES, INC.
GEBELSKI
 Consulting Engineers
 1870 SOUTH TAYLORVILLE ROAD
 DECATUR ILLINOIS 62526
 Illinois License 184-001886

DESIGNED	SCALE	DATE	JOB NO.
MHP	1" = 200'	Jan. 2008	00-000
DRAWN	FIELD BOOK	DATE	JOB NO.
Les Jenkins	000		

VILLAGE OF FORSYTH, ILLINOIS
 HICKORY POINT DRIVE IMPROVEMENTS
 TRAFFIC PLAN

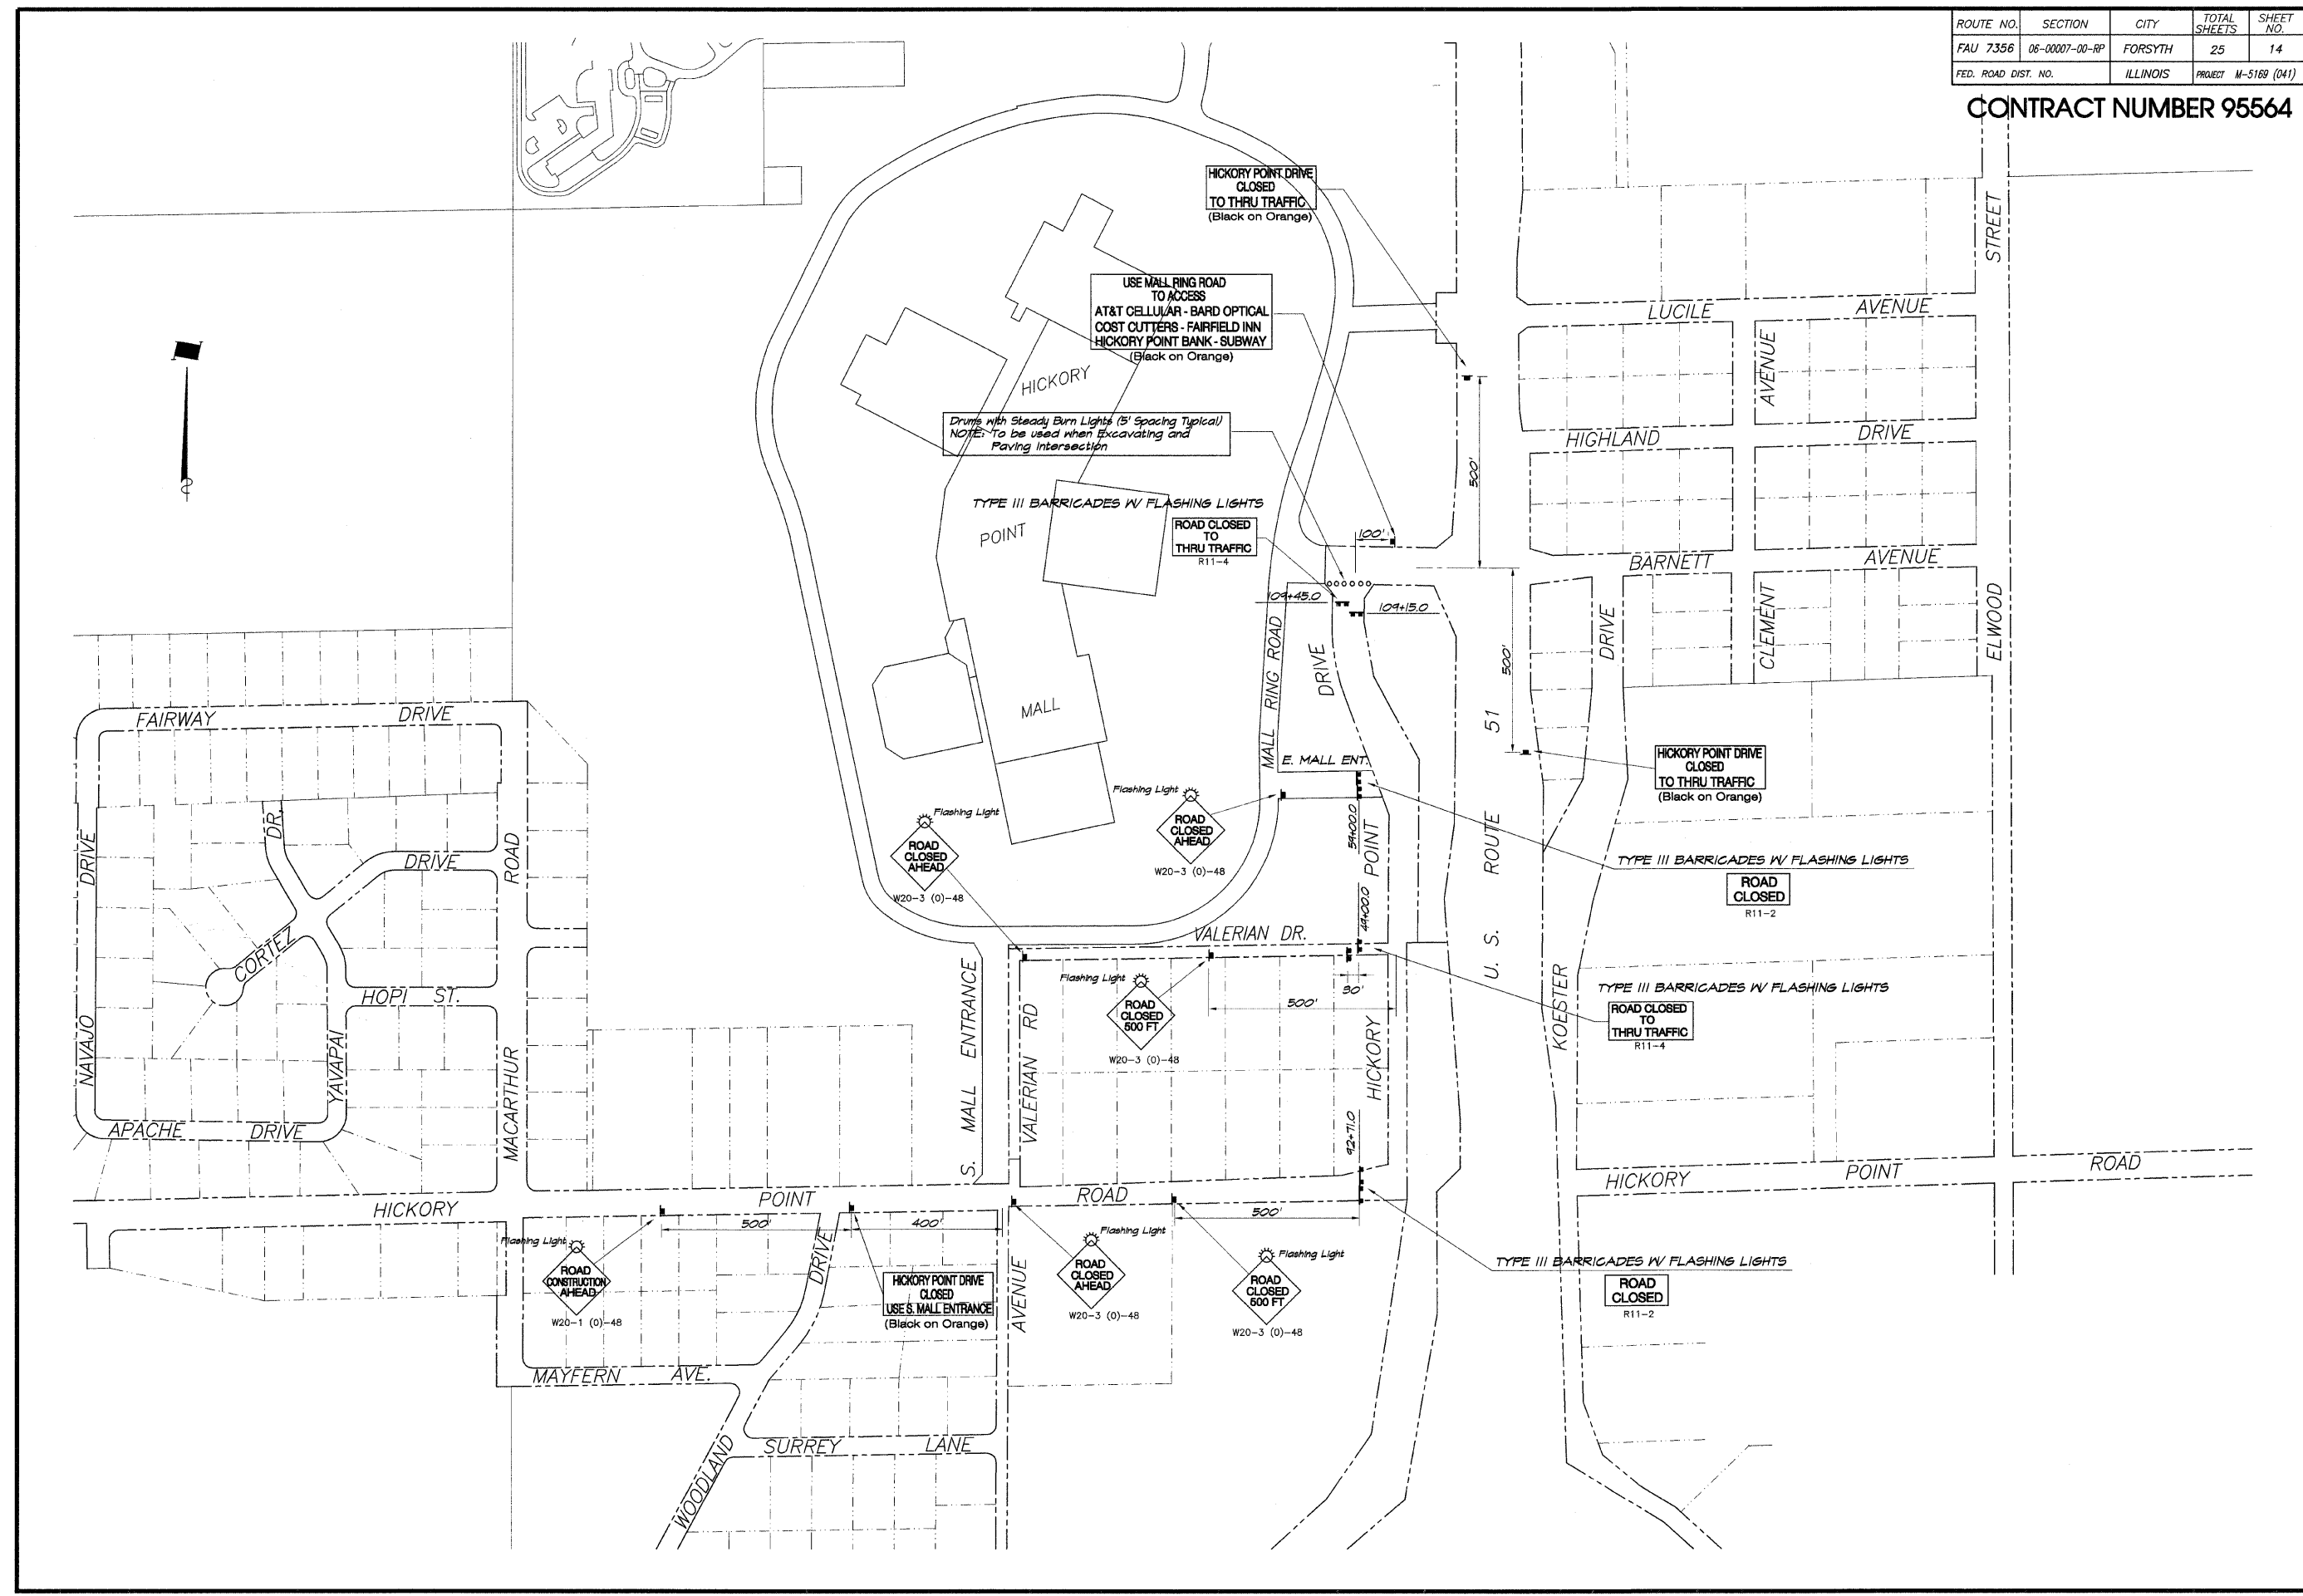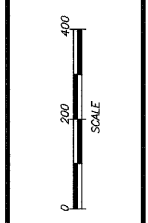

S:\V02518\CT-C785\WP-Draw\Traffic\Sheet.dwg, 12/16/2008 9:56:41 AM