


CH 13
 EXISTING TYPICAL CROSS SECTION
 STA 53+00 TO STA 104+00

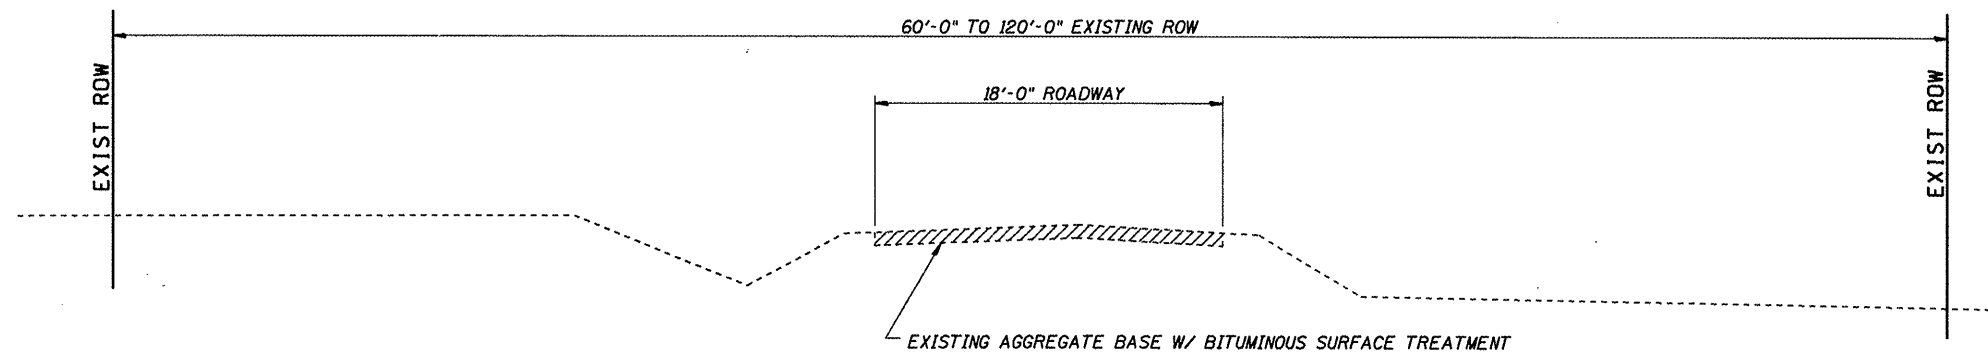

SEE SPECIAL PROVISION FOR "SURFACE REMOVAL (SPECIAL)"
 SURFACE REMOVAL (SPECIAL) DEPTH:
 0.80' STA 9+00 TO STA 15+00
 0.71' STA 15+00 TO STA 53+00

CH 13
 EXISTING TYPICAL CROSS SECTION
 STA 9+00 TO STA 53+00

CUMMINS
 ENGINEERING
 CORPORATION

JOB = 2096.1	DESIGNED - NAK	REVISED -
FILE NAME = 096.1 typ.dgn	DRAWN - AJH	REVISED -
PLOT SCALE = 10,0000' / IN.	CHECKED - NAK	REVISED -
PLOT DATE = 12/22/2008	DATE - 10/08/2008	REVISED -

MOULTRIE COUNTY
 BETHANY FINDLAY RD. IMPROVEMENTS

TYPICAL CROSS SECTIONS

SCALE: SHEET NO. OF SHEETS STA. TO STA.

F.A.S. RTE.	SECTION	COUNTY	TOTAL SHEETS	SHEET NO.
650	02-00062-01-PV	MOULTRIE	44	3
CH 13, BETHANY FINDLAY RD.		CONTRACT NO. 95568		
FED. ROAD DIST. NO. [ILLINOIS] FED. AID PROJECT				