
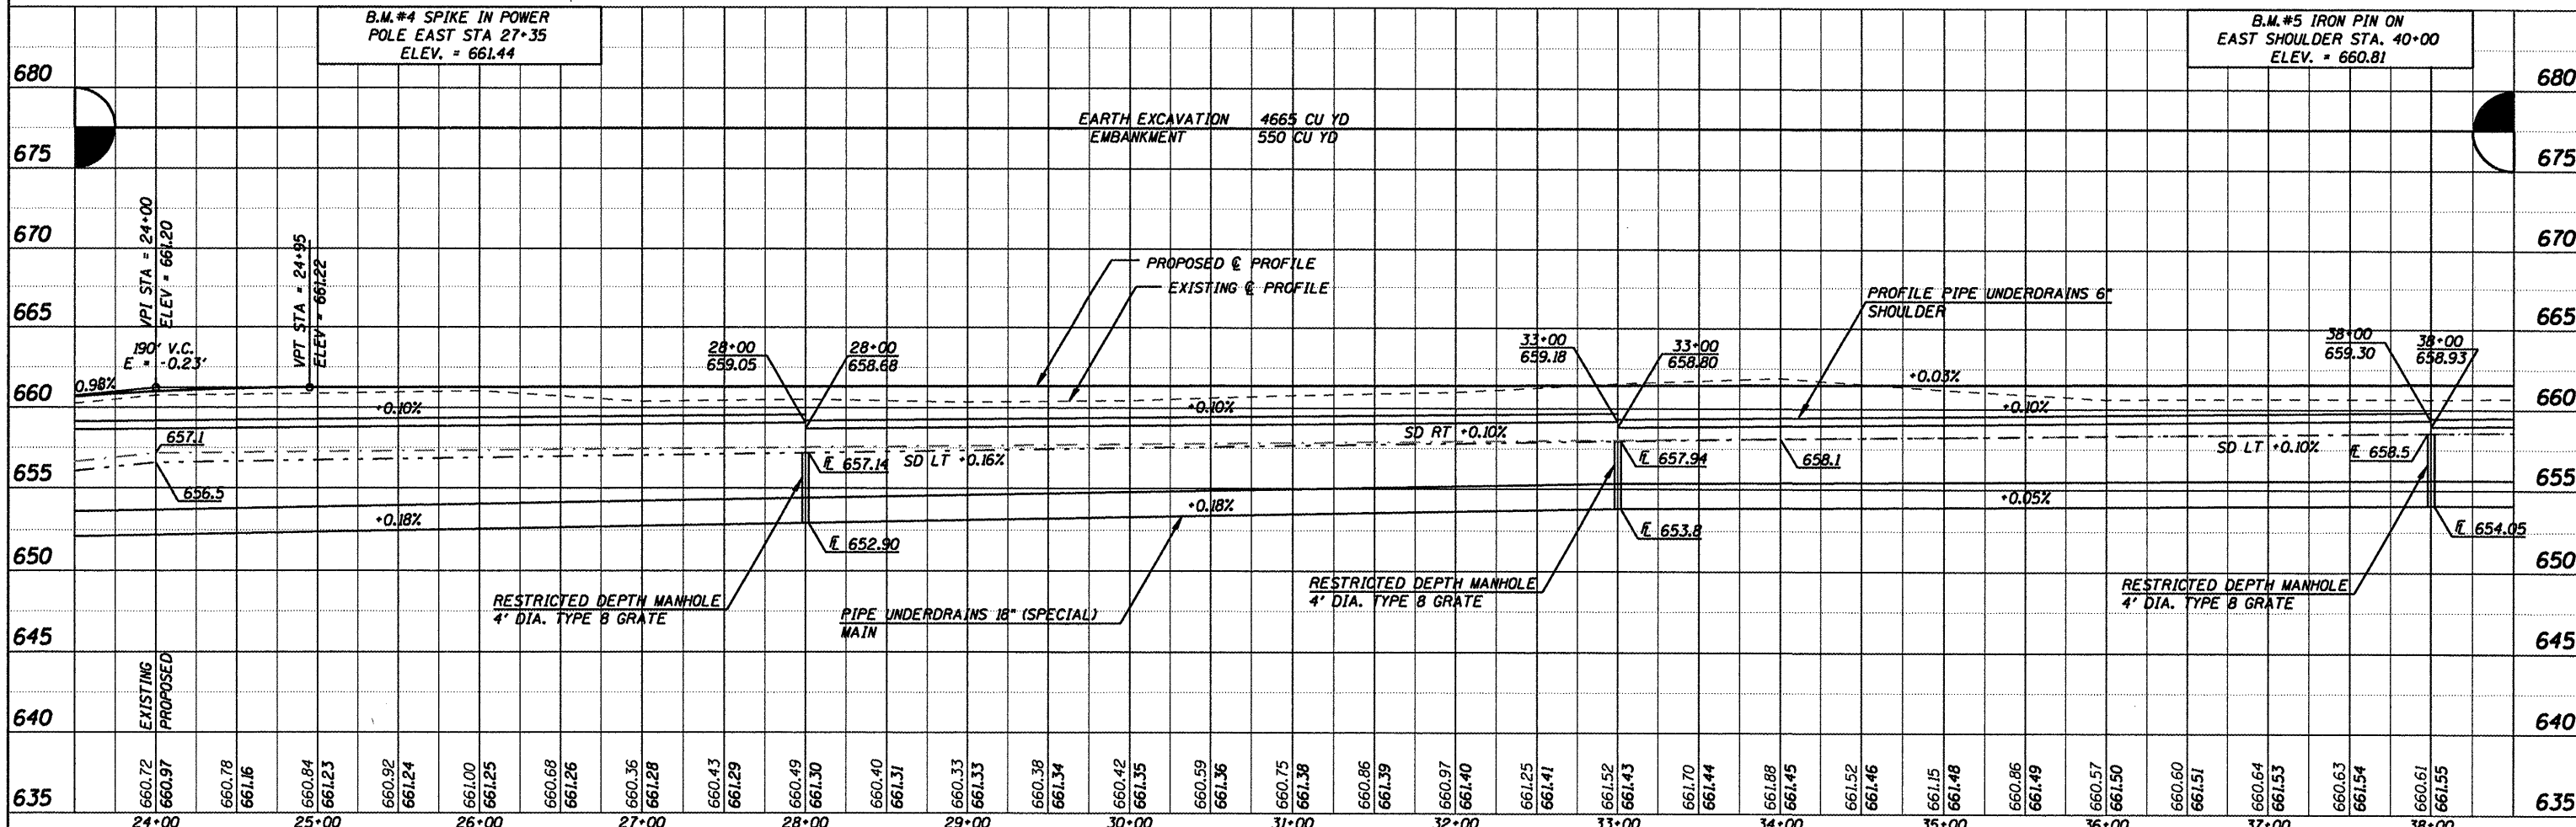


DATE	
BY	
DESIGNED	
DRAWN	
CHECKED	
NOTED	
FILE NAME	
NO.	

DATE	
BY	
DESIGNED	
DRAWN	
CHECKED	
NOTED	
FILE NAME	
NO.	

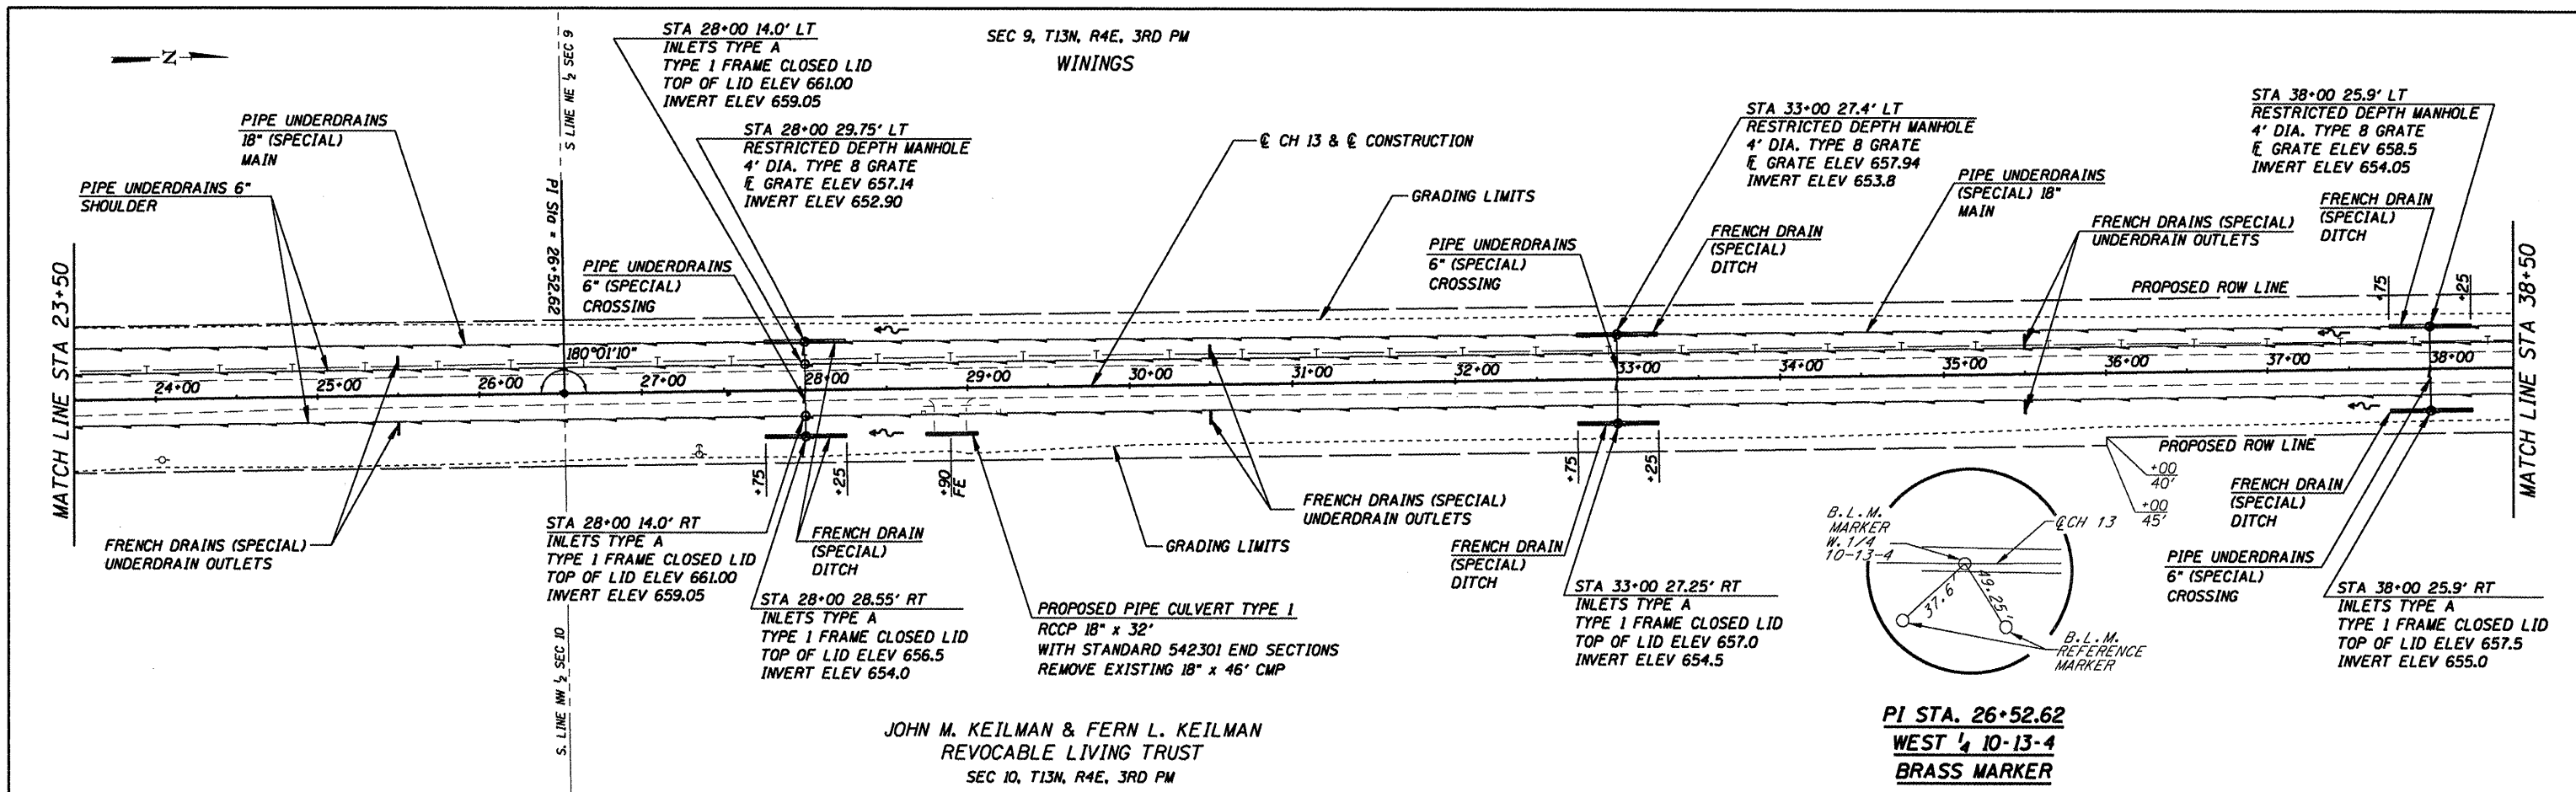

<b>CUMMINS ENGINEERING CORPORATION</b> JOB = 2096.1 FILE NAME = pp22001.dgn PLOT SCALE = 1/8" = 100.0000' / IN. PLOT DATE = 12/22/2008	DESIGNED - NAK DRAWN - AJH CHECKED - NAK DATE - 10/08/2008	REVISED - REVISED - REVISED - REVISED -	<b>MOULTRIE COUNTY</b> <b>BETHANY FINDLAY RD. IMPROVEMENTS</b>	<b>PLAN &amp; PROFILE - CH 13</b>		F.A.S. SECTION COUNTY TOTAL SHEETS SHEET NO. 650 02-00062-01-PV MOULTRIE 44 9
	SCALE: SHEET NO. OF SHEETS STA. 23+50 TO STA. 38+50			CONTRACT NO. 95568		
				FED. ROAD DIST. NO. [ILLINOIS] FED. AID PROJECT		