


DATE	
BY	
FINAL SURVEY	
NOTED SURVEY	
NOTE BOOK	
NO.	
AREAS CHECKED	

DATE	
BY	
ORIGINAL SURVEY	
NOTED SURVEY	
NOTE BOOK	
NO.	
AREAS CHECKED	

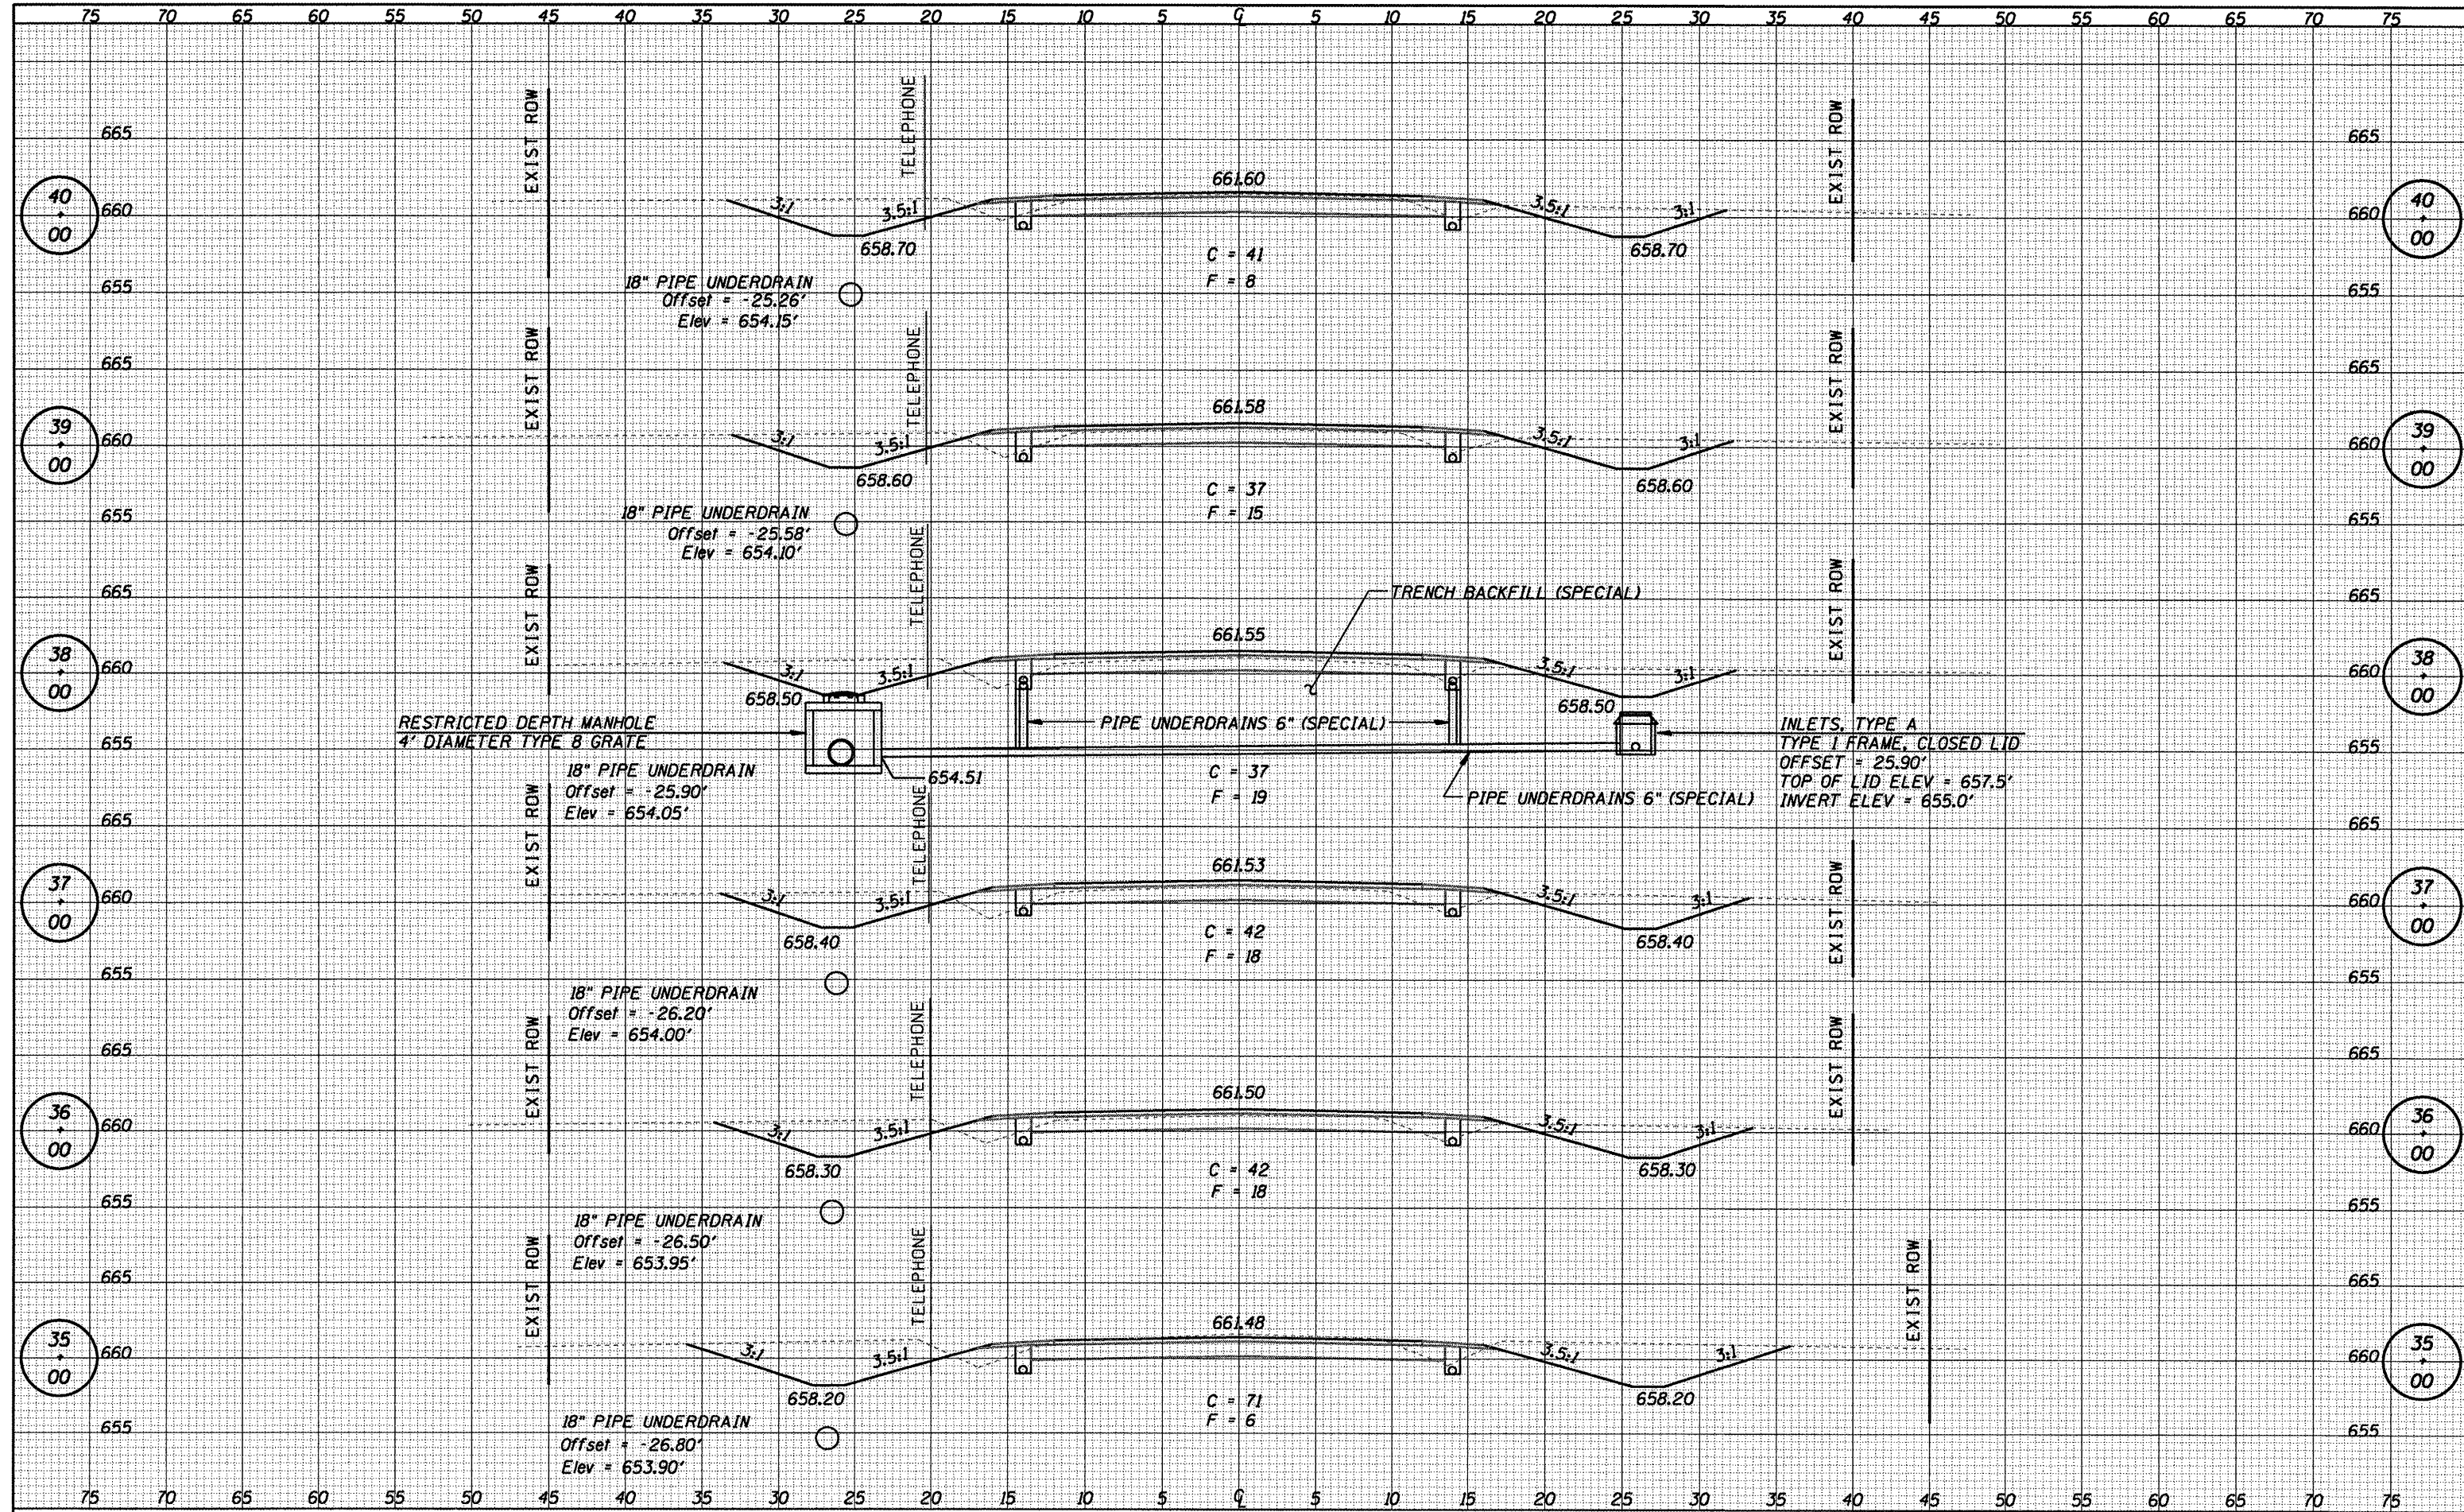

<b>CUMMINS ENGINEERING CORPORATION</b> JOB = 2096.1 FILE NAME = 2896xsecCH13.dgn PLOT SCALE = 10.00 ft / IN. PLOT DATE = 12/22/2008	DESIGNED - NAK	REVISED -	<b>MOULTRIE COUNTY</b> <b>BETHANY FINDLAY RD. IMPROVEMENTS</b>	<b>CROSS SECTIONS - CH 13</b>	F.A.S. RTE. 650	SECTION 02-00062-01-PV	COUNTY MOULTRIE	TOTAL SHEETS 44	SHEET NO. 30
	DRAWN - AJH	REVISED -			CH 13, BETHANY FINDLAY RD.	CONTRACT NO. 95568			
	CHECKED - NAK	REVISED -			FED. ROAD DIST. NO.	ILLINOIS FED. AID PROJECT			
	DATE - 10/15/2008	REVISED -			SCALE:	SHEET NO. OF SHEETS STA. 35+00 TO STA. 40+00			