


DATE	
BY	
DESIGNED	
DRAWN	
CHECKED	
DATE	

DATE	
BY	
DESIGNED	
DRAWN	
CHECKED	
DATE	

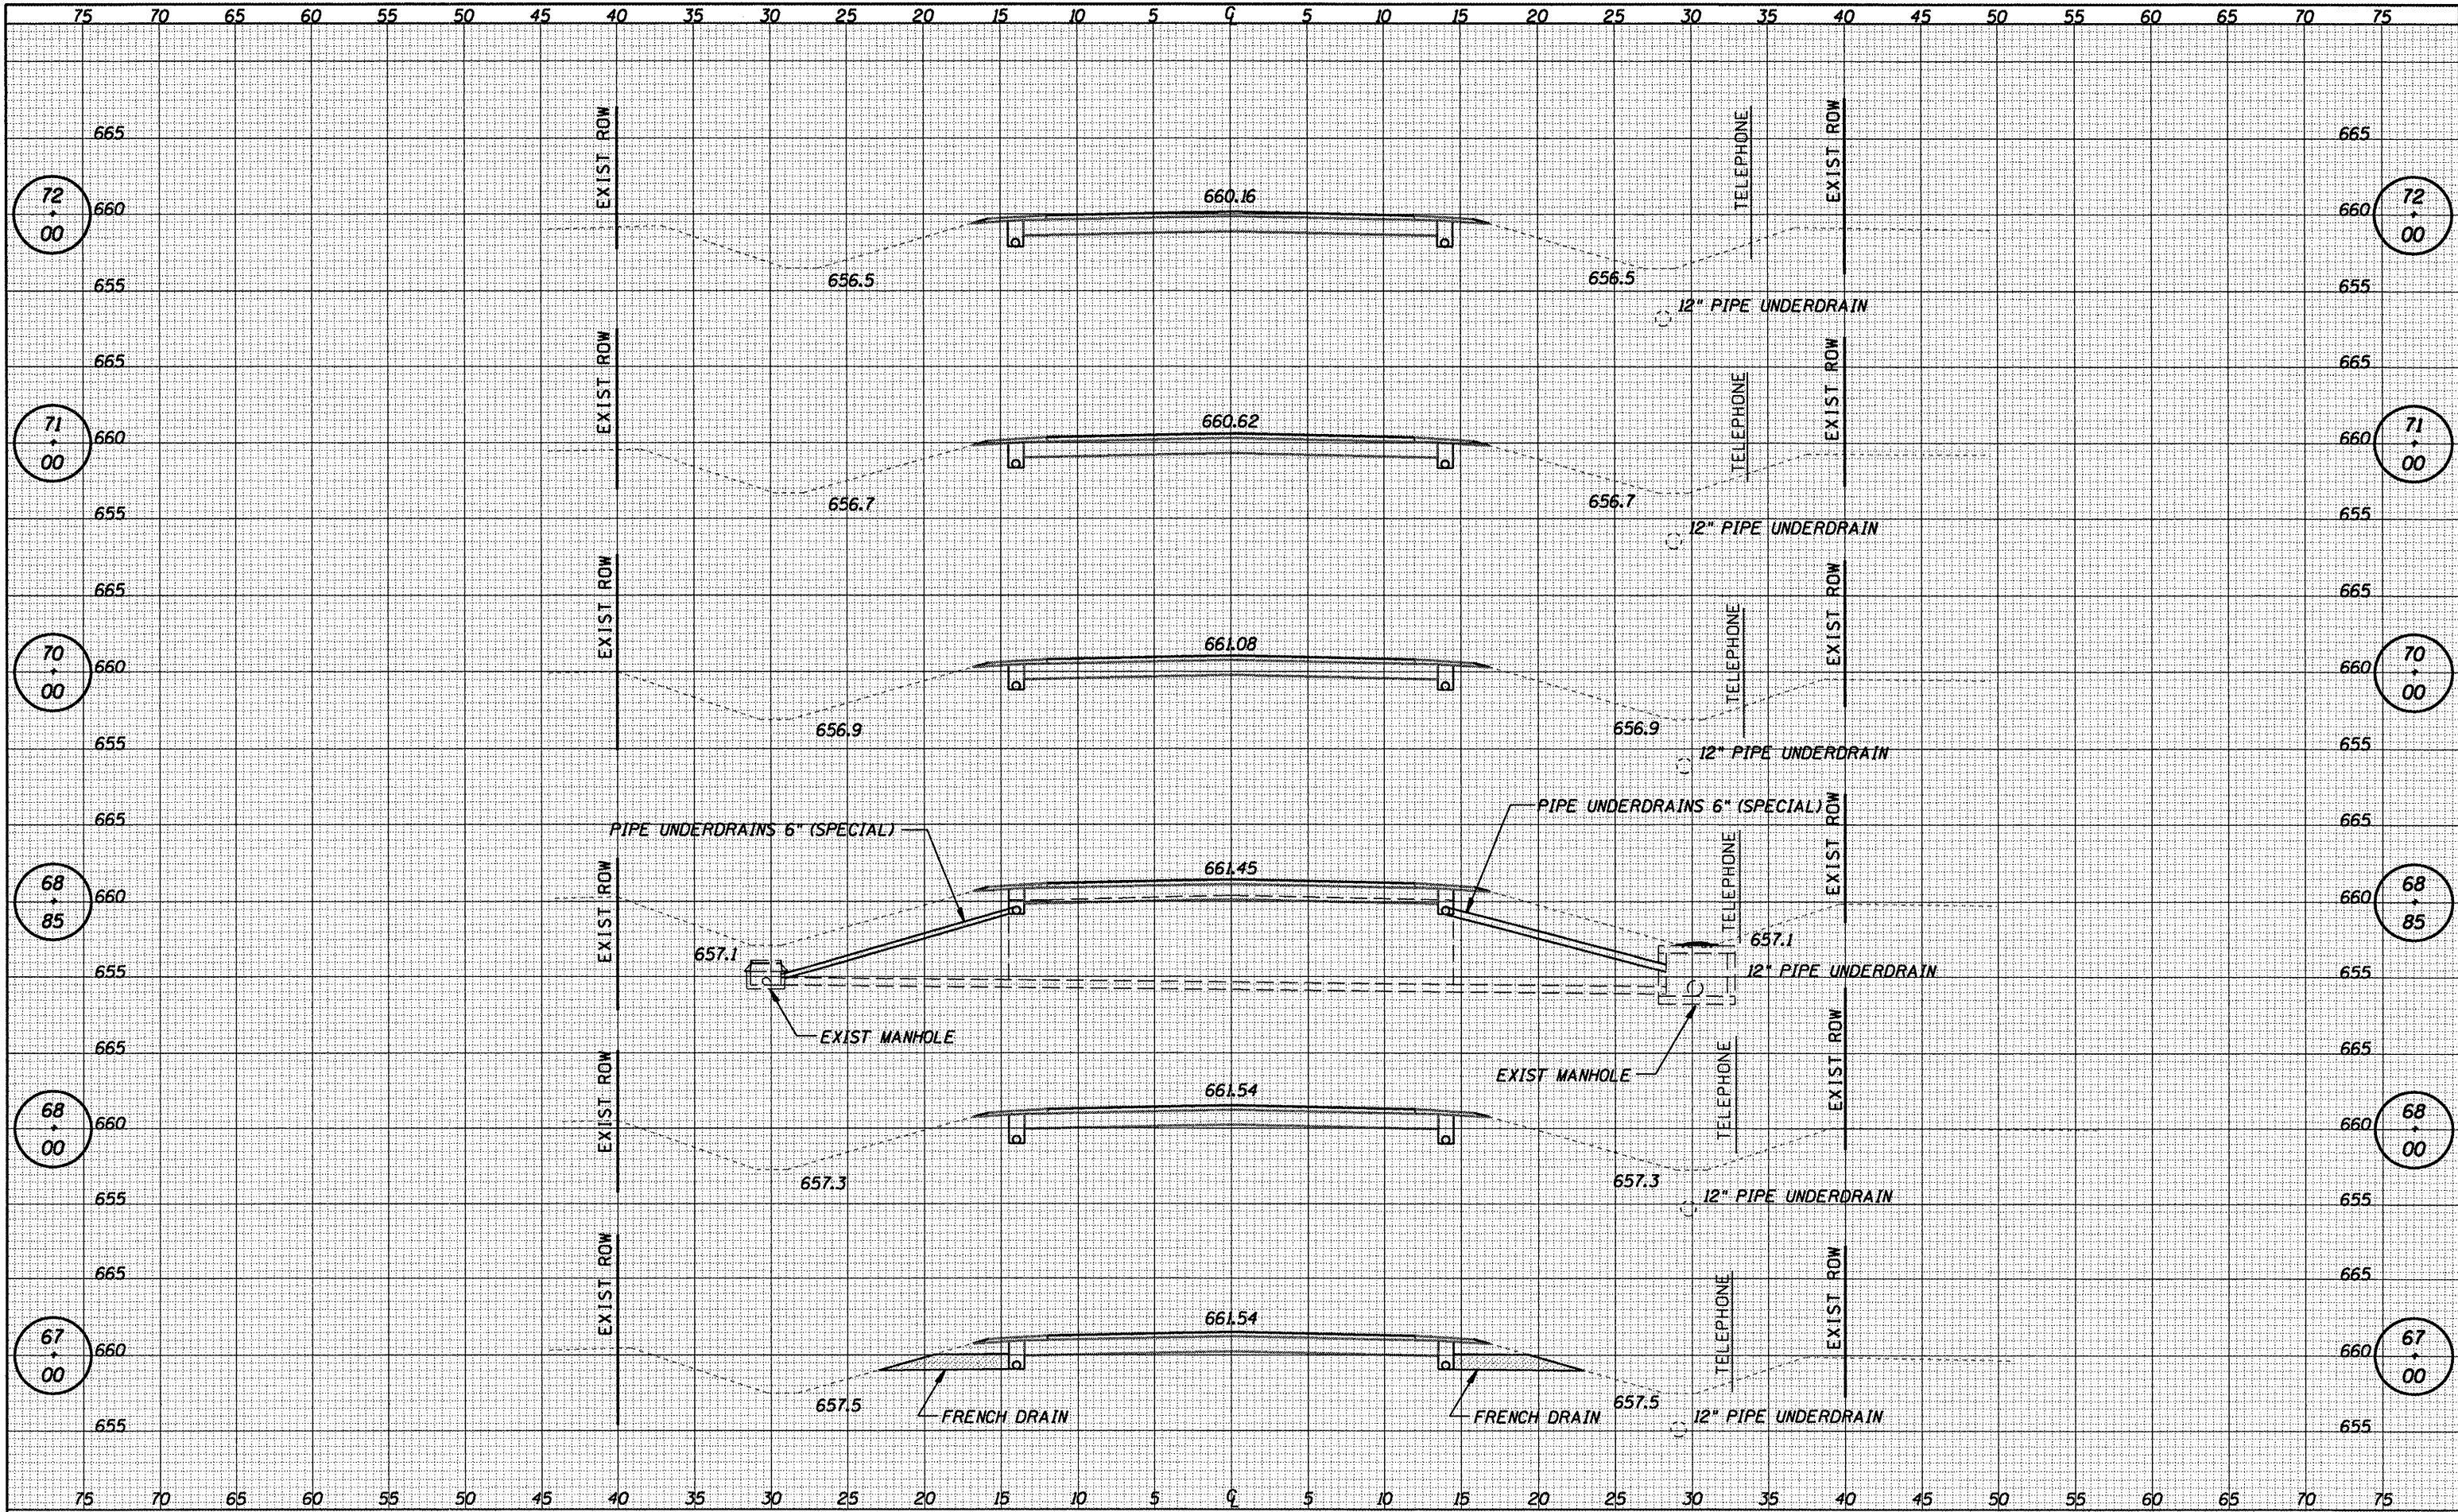

CUMMINS ENGINEERING CORPORATION

JOB #	2096.1
FILE NAME	2096xsecCH13.dgn
PLOT SCALE	10.00 ft / IN.
PLOT DATE	12/22/2008
DESIGNED	NAK
DRAWN	AJH
CHECKED	NAK
DATE	10/15/2008

REVISED	-
REVISED	-
REVISED	-
REVISED	-

MOULTRIE COUNTY
BETHANY FINDLAY RD. IMPROVEMENTS

CROSS SECTIONS - CH 13

SCALE:	SHEET NO.	OF	SHEETS	STA. 67+00 TO STA. 72+00
--------	-----------	----	--------	--------------------------

F.A.S. RTE.	SECTION	COUNTY	TOTAL SHEETS	SHEET NO.
650	02-00062-01-PV	MOULTRIE	44	35
CH 13, BETHANY FINDLAY RD.		CONTRACT NO. 95568		
FED. ROAD DIST. NO.		ILLINOIS FED. AID PROJECT		