


DATE	
BY	
DESIGNED	
DRAWN	
CHECKED	
DATE	
FILED	
NO.	

DATE	
BY	
DESIGNED	
DRAWN	
CHECKED	
DATE	
FILED	
NO.	

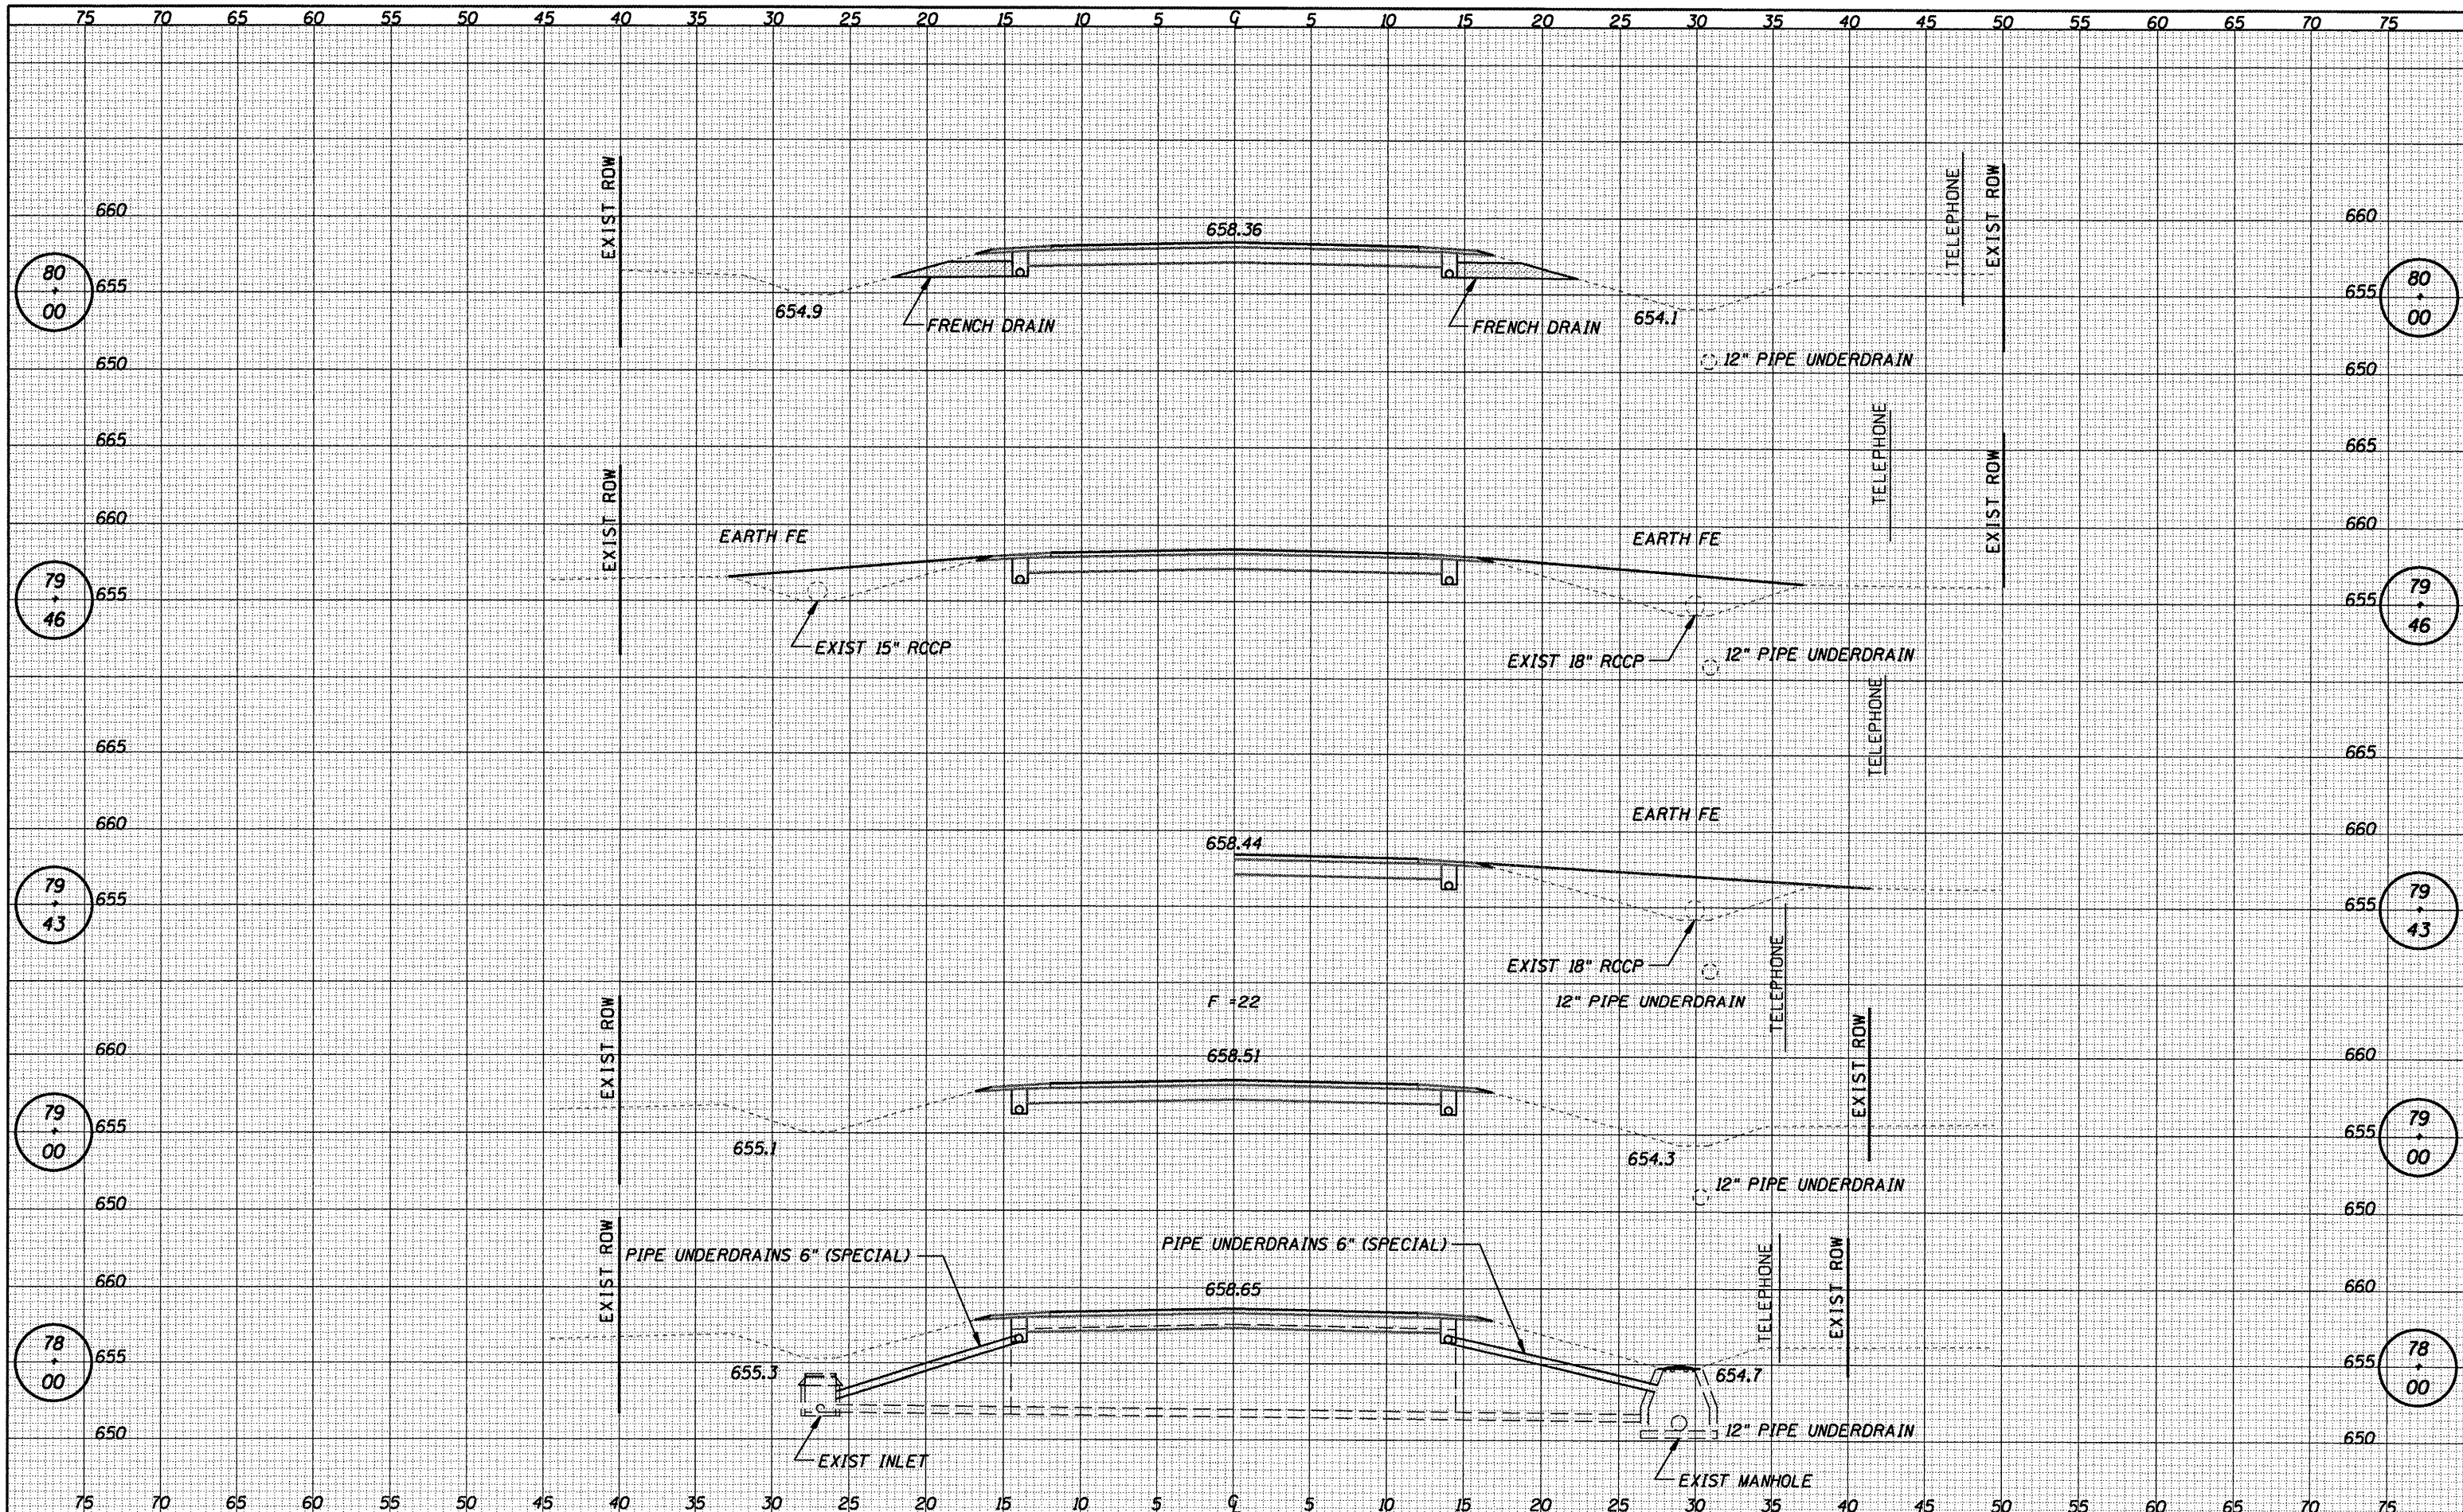

CUMMINS ENGINEERING CORPORATION

JOB = 2096.l
 FILE NAME = 2096xsecCH13.dgn
 PLOT SCALE = 10.00 ft / IN.
 PLOT DATE = 12/22/2008

DESIGNED - NAK
 DRAWN - AJH
 CHECKED - NAK
 DATE - 10/15/2008

REVISED -
 REVISED -
 REVISED -
 REVISED -

**MOULTRIE COUNTY
 BETHANY FINDLAY RD. IMPROVEMENTS**

CROSS SECTIONS - CH 13

SCALE: SHEET NO. OF SHEETS STA. 78+00 TO STA. 80+00

F.A.S. RTE.	SECTION	COUNTY	TOTAL SHEETS	SHEET NO.
650	02-00062-01-PV	MOULTRIE	44	38
CH 13, BETHANY FINDLAY RD.		CONTRACT NO. 95568		
FED. ROAD DIST. NO. [ILLINOIS] FED. AID PROJECT				