


DATE	
BY	
DESIGNED	
DRAWN	
CHECKED	
DATE	
FILE NAME	
NOTE BOOK	
NO.	
ORIGINAL SURVEY	
CONVERTED	
PLOTTED	
TEMPLATE	
AREAS	
CHECKED	

DATE	
BY	
DESIGNED	
DRAWN	
CHECKED	
DATE	
FILE NAME	
NOTE BOOK	
NO.	
ORIGINAL SURVEY	
CONVERTED	
PLOTTED	
TEMPLATE	
AREAS	
CHECKED	

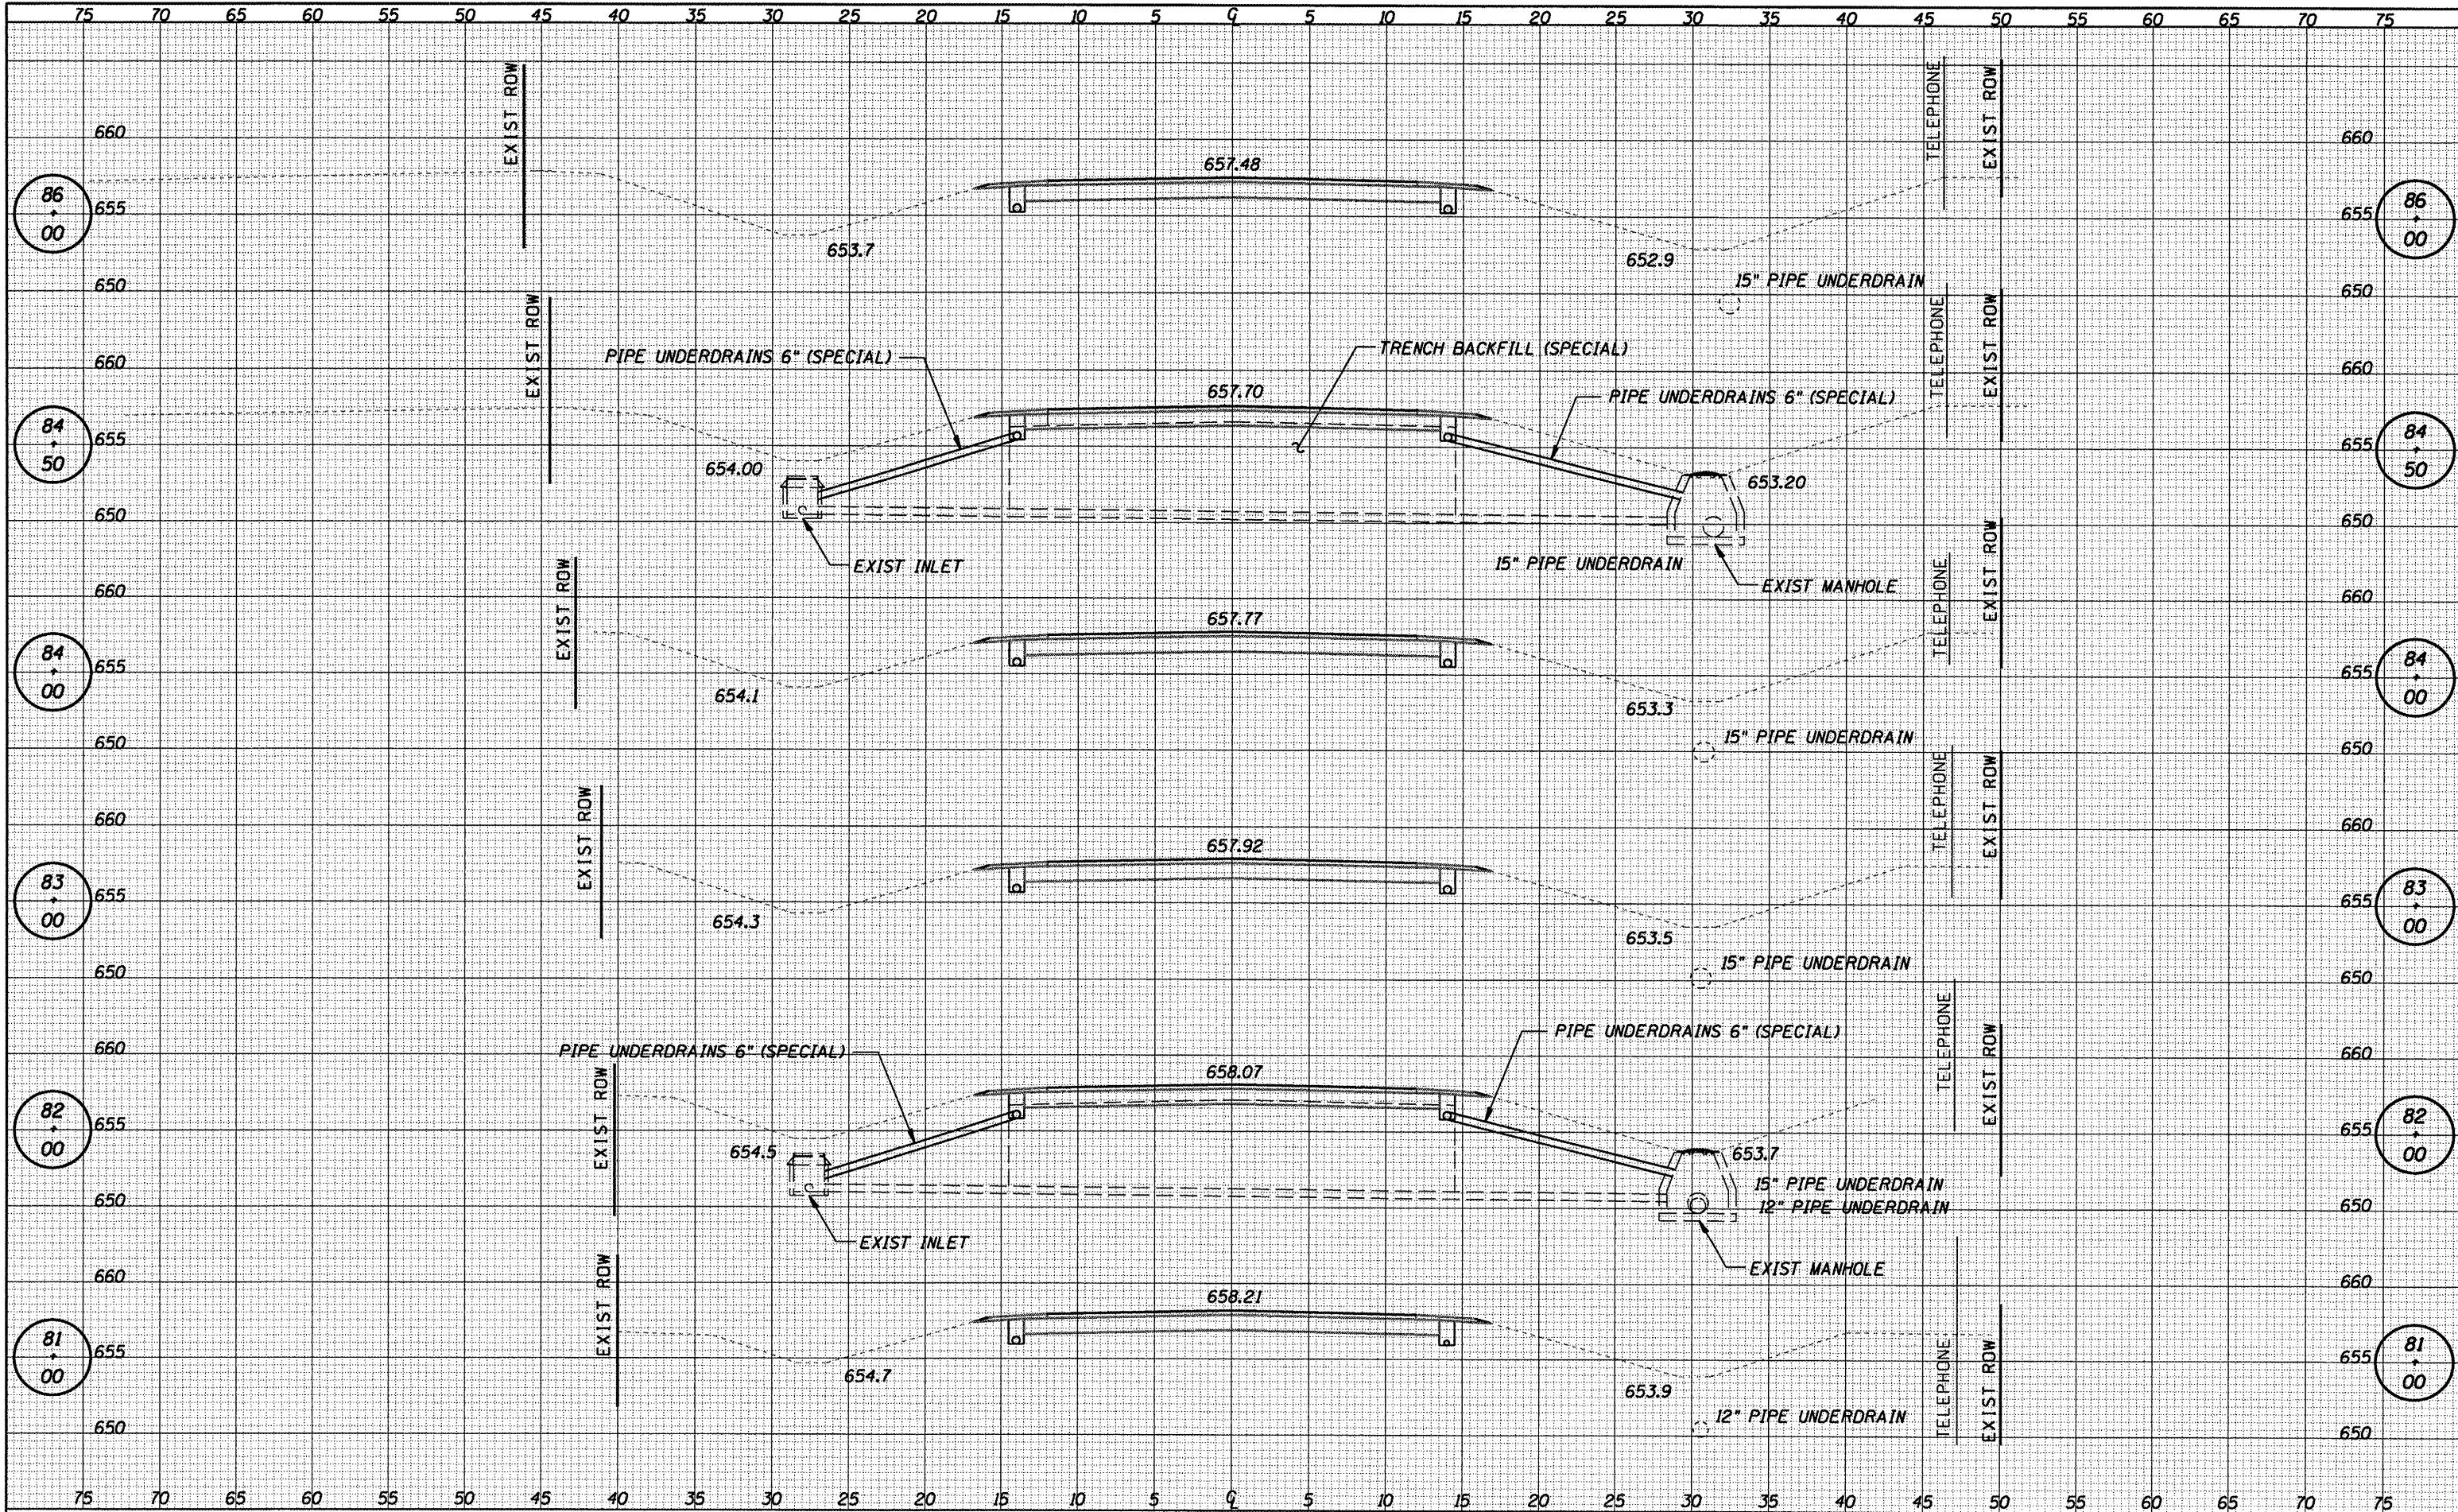

CUMMINS ENGINEERING CORPORATION JOB # 2096.1 FILE NAME = 2896xsecCH13.dgn PLOT SCALE = 10.00 Ft / IN. PLOT DATE = 12/22/2008	DESIGNED - NAK DRAWN - AJH CHECKED - NAK DATE - 10/15/2008	REVISED - REVISED - REVISED - REVISED -	MOULTRIE COUNTY BETHANY FINDLAY RD. IMPROVEMENTS	CROSS SECTIONS - CH 13			F.A.S. RTE. 650 SECTION 02-00062-01-PV COUNTY MOULTRIE CH 13, BETHANY FINDLAY RD. FED. ROAD DIST. NO. ILLINOIS FED. AID PROJECT	TOTAL SHEETS 44 SHEET NO. 39 CONTRACT NO. 95568
	SCALE: SHEET NO. OF SHEETS STA. 81+00 TO STA. 86+00							