


DATE	
BY	
FINAL SURVEY	
NOTE BOOK	
TEMPLATE	
AREAS CHECKED	
NO.	

DATE	
BY	
ORIGINAL SURVEY	
NOTE BOOK	
TEMPLATE	
AREAS CHECKED	
NO.	

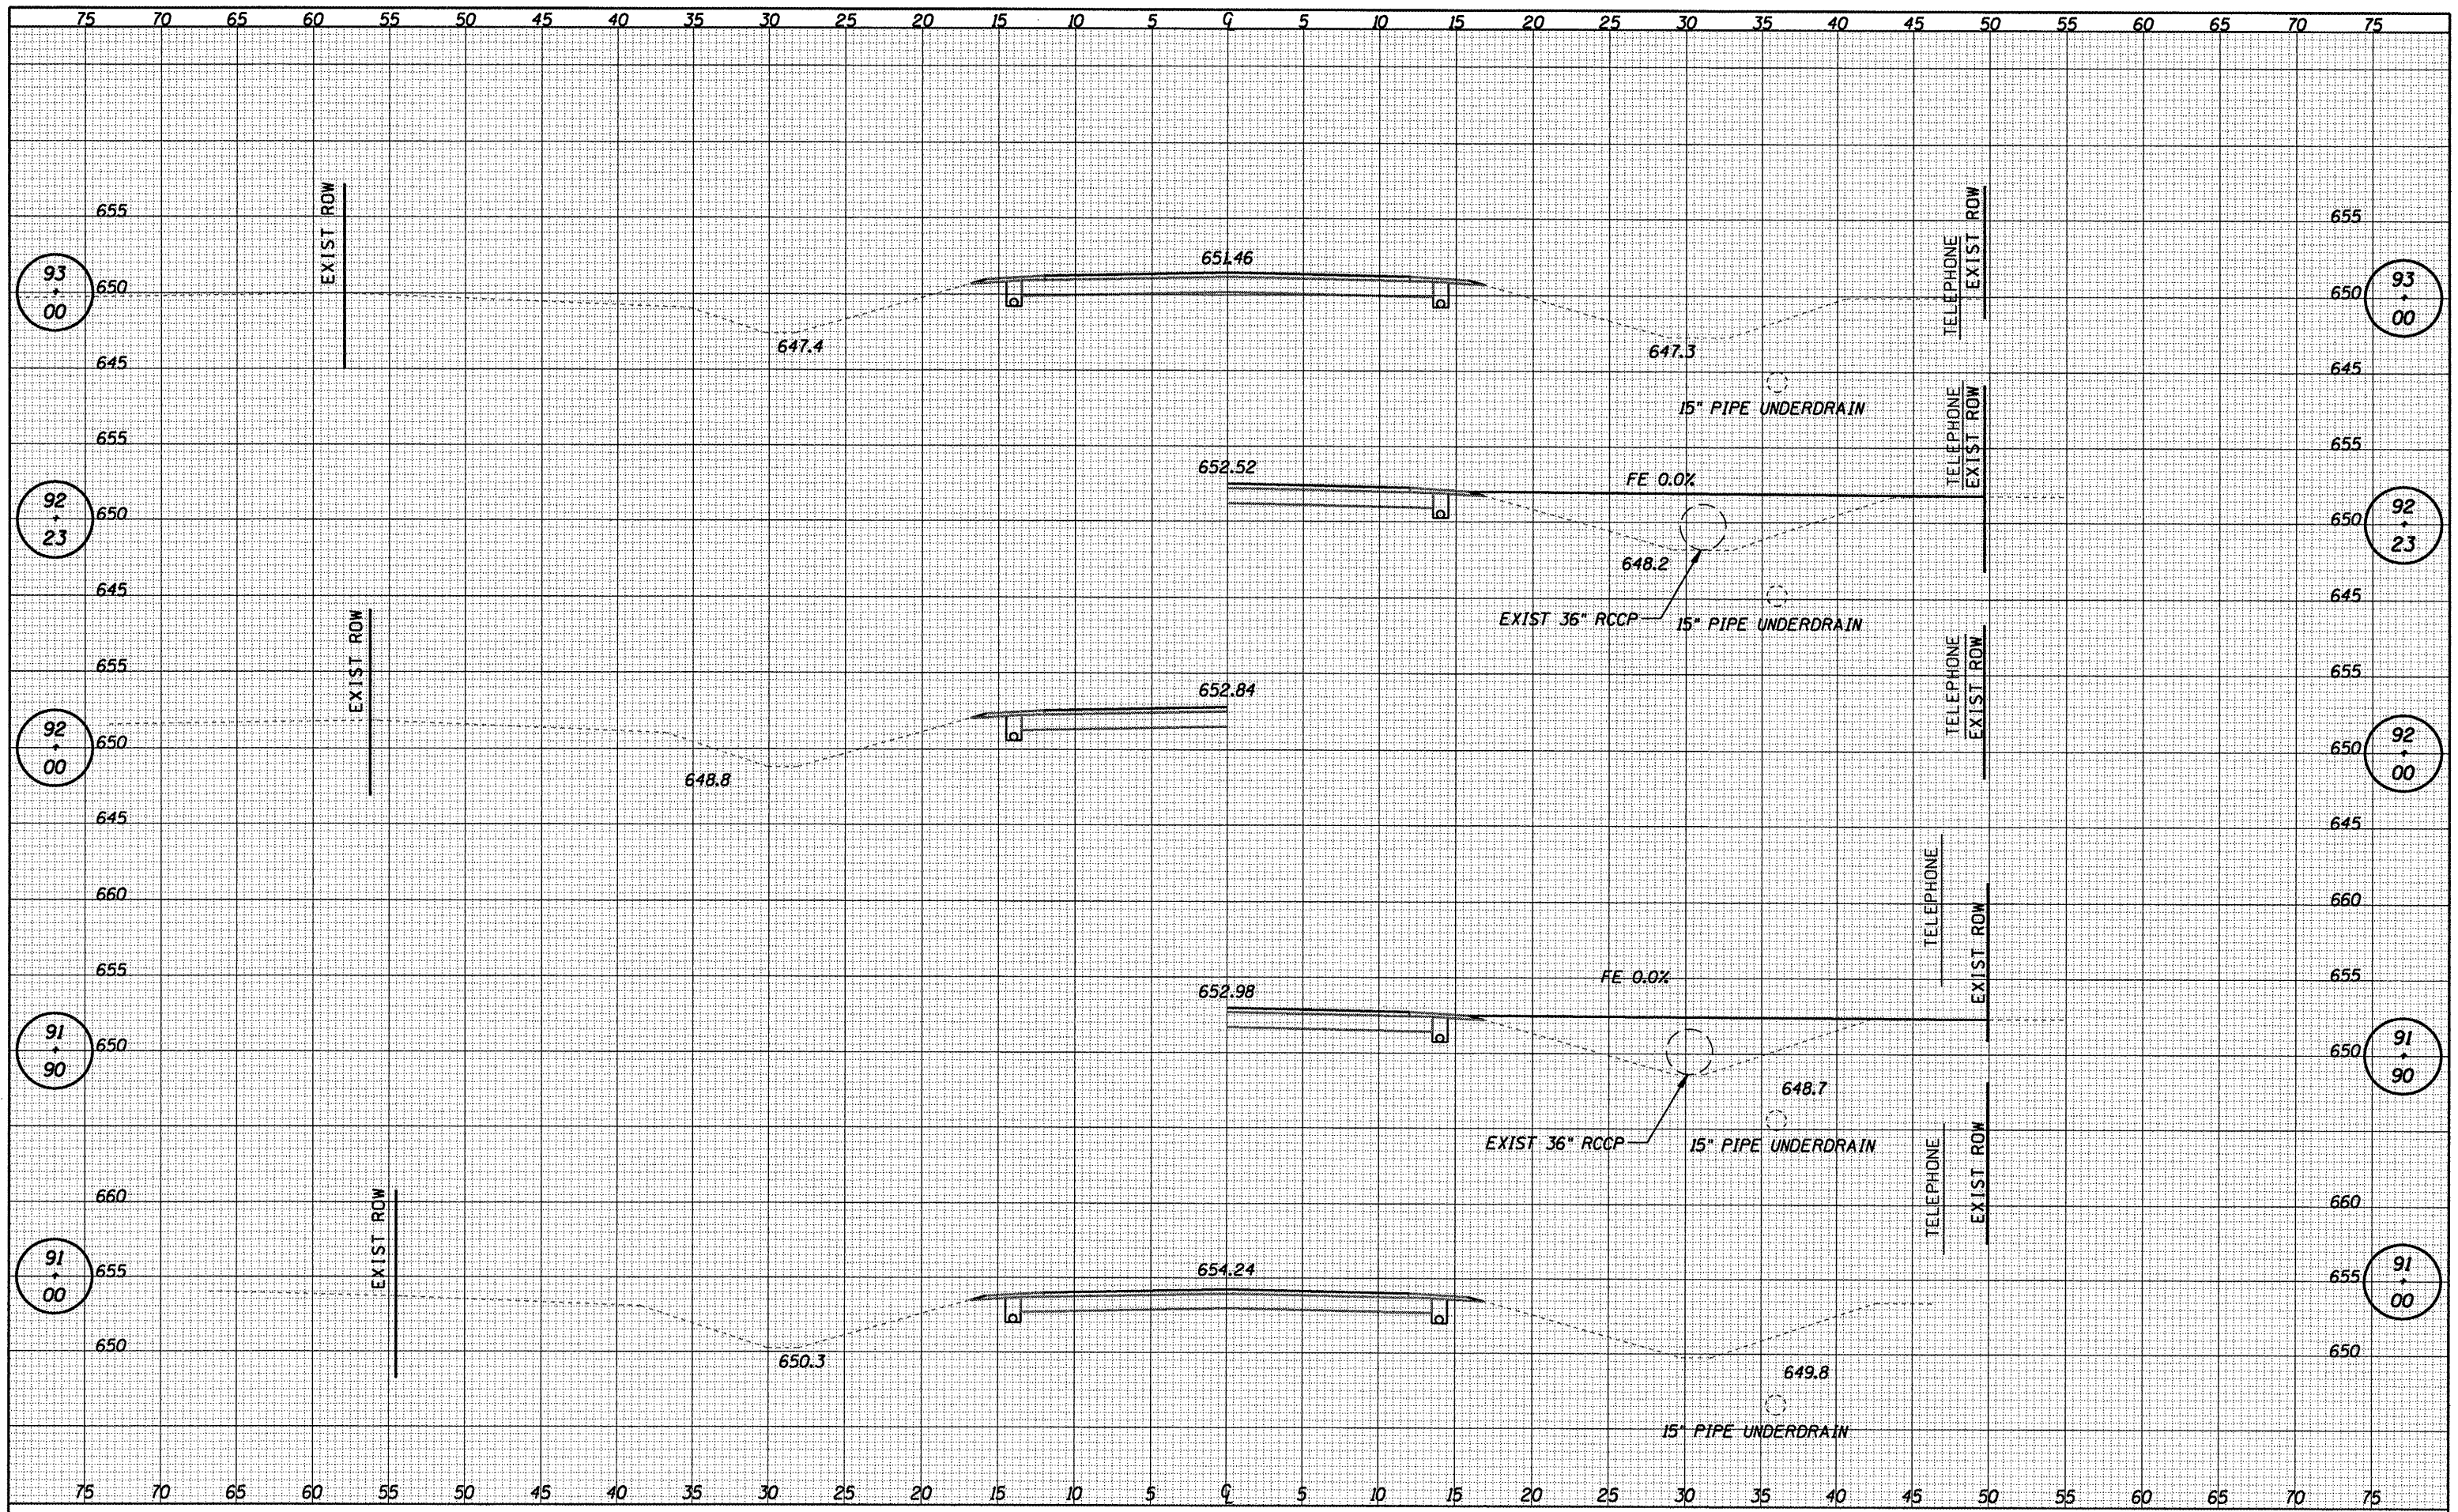

CUMMINS
ENGINEERING
CORPORATION

JOB = 2096.1
FILE NAME = 2096xsecCH13.dgn
PLOT SCALE = 10.00 ft / IN.
PLOT DATE = 12/22/2008

DESIGNED - NAK	REVISED -
DRAWN - AJH	REVISED -
CHECKED - NAK	REVISED -
DATE - 10/15/2008	REVISED -

MOULTRIE COUNTY
BETHANY FINDLAY RD. IMPROVEMENTS

CROSS SECTIONS - CH 13
SCALE: SHEET NO. OF SHEETS STA. 91+00 TO STA. 90+63

F.A.S. RTE.	SECTION	COUNTY	TOTAL SHEETS	SHEET NO.
650	02-0062-01-PV	MOULTRIE	44	41
CH 13, BETHANY FINDLAY RD.		CONTRACT NO. 95568		
FED. ROAD DIST. NO.		ILLINOIS FED. AID PROJECT		