


DATE	
BY	
FINAL SURVEY	
SHOWED	
NOTE BOOK	
NO.	
PLOTTED	
TEMPLATE	
AREAS CHECKED	

DATE	
BY	
ORIGINAL SURVEY	
SHOWED	
NOTE BOOK	
NO.	
PLOTTED	
TEMPLATE	
AREAS CHECKED	

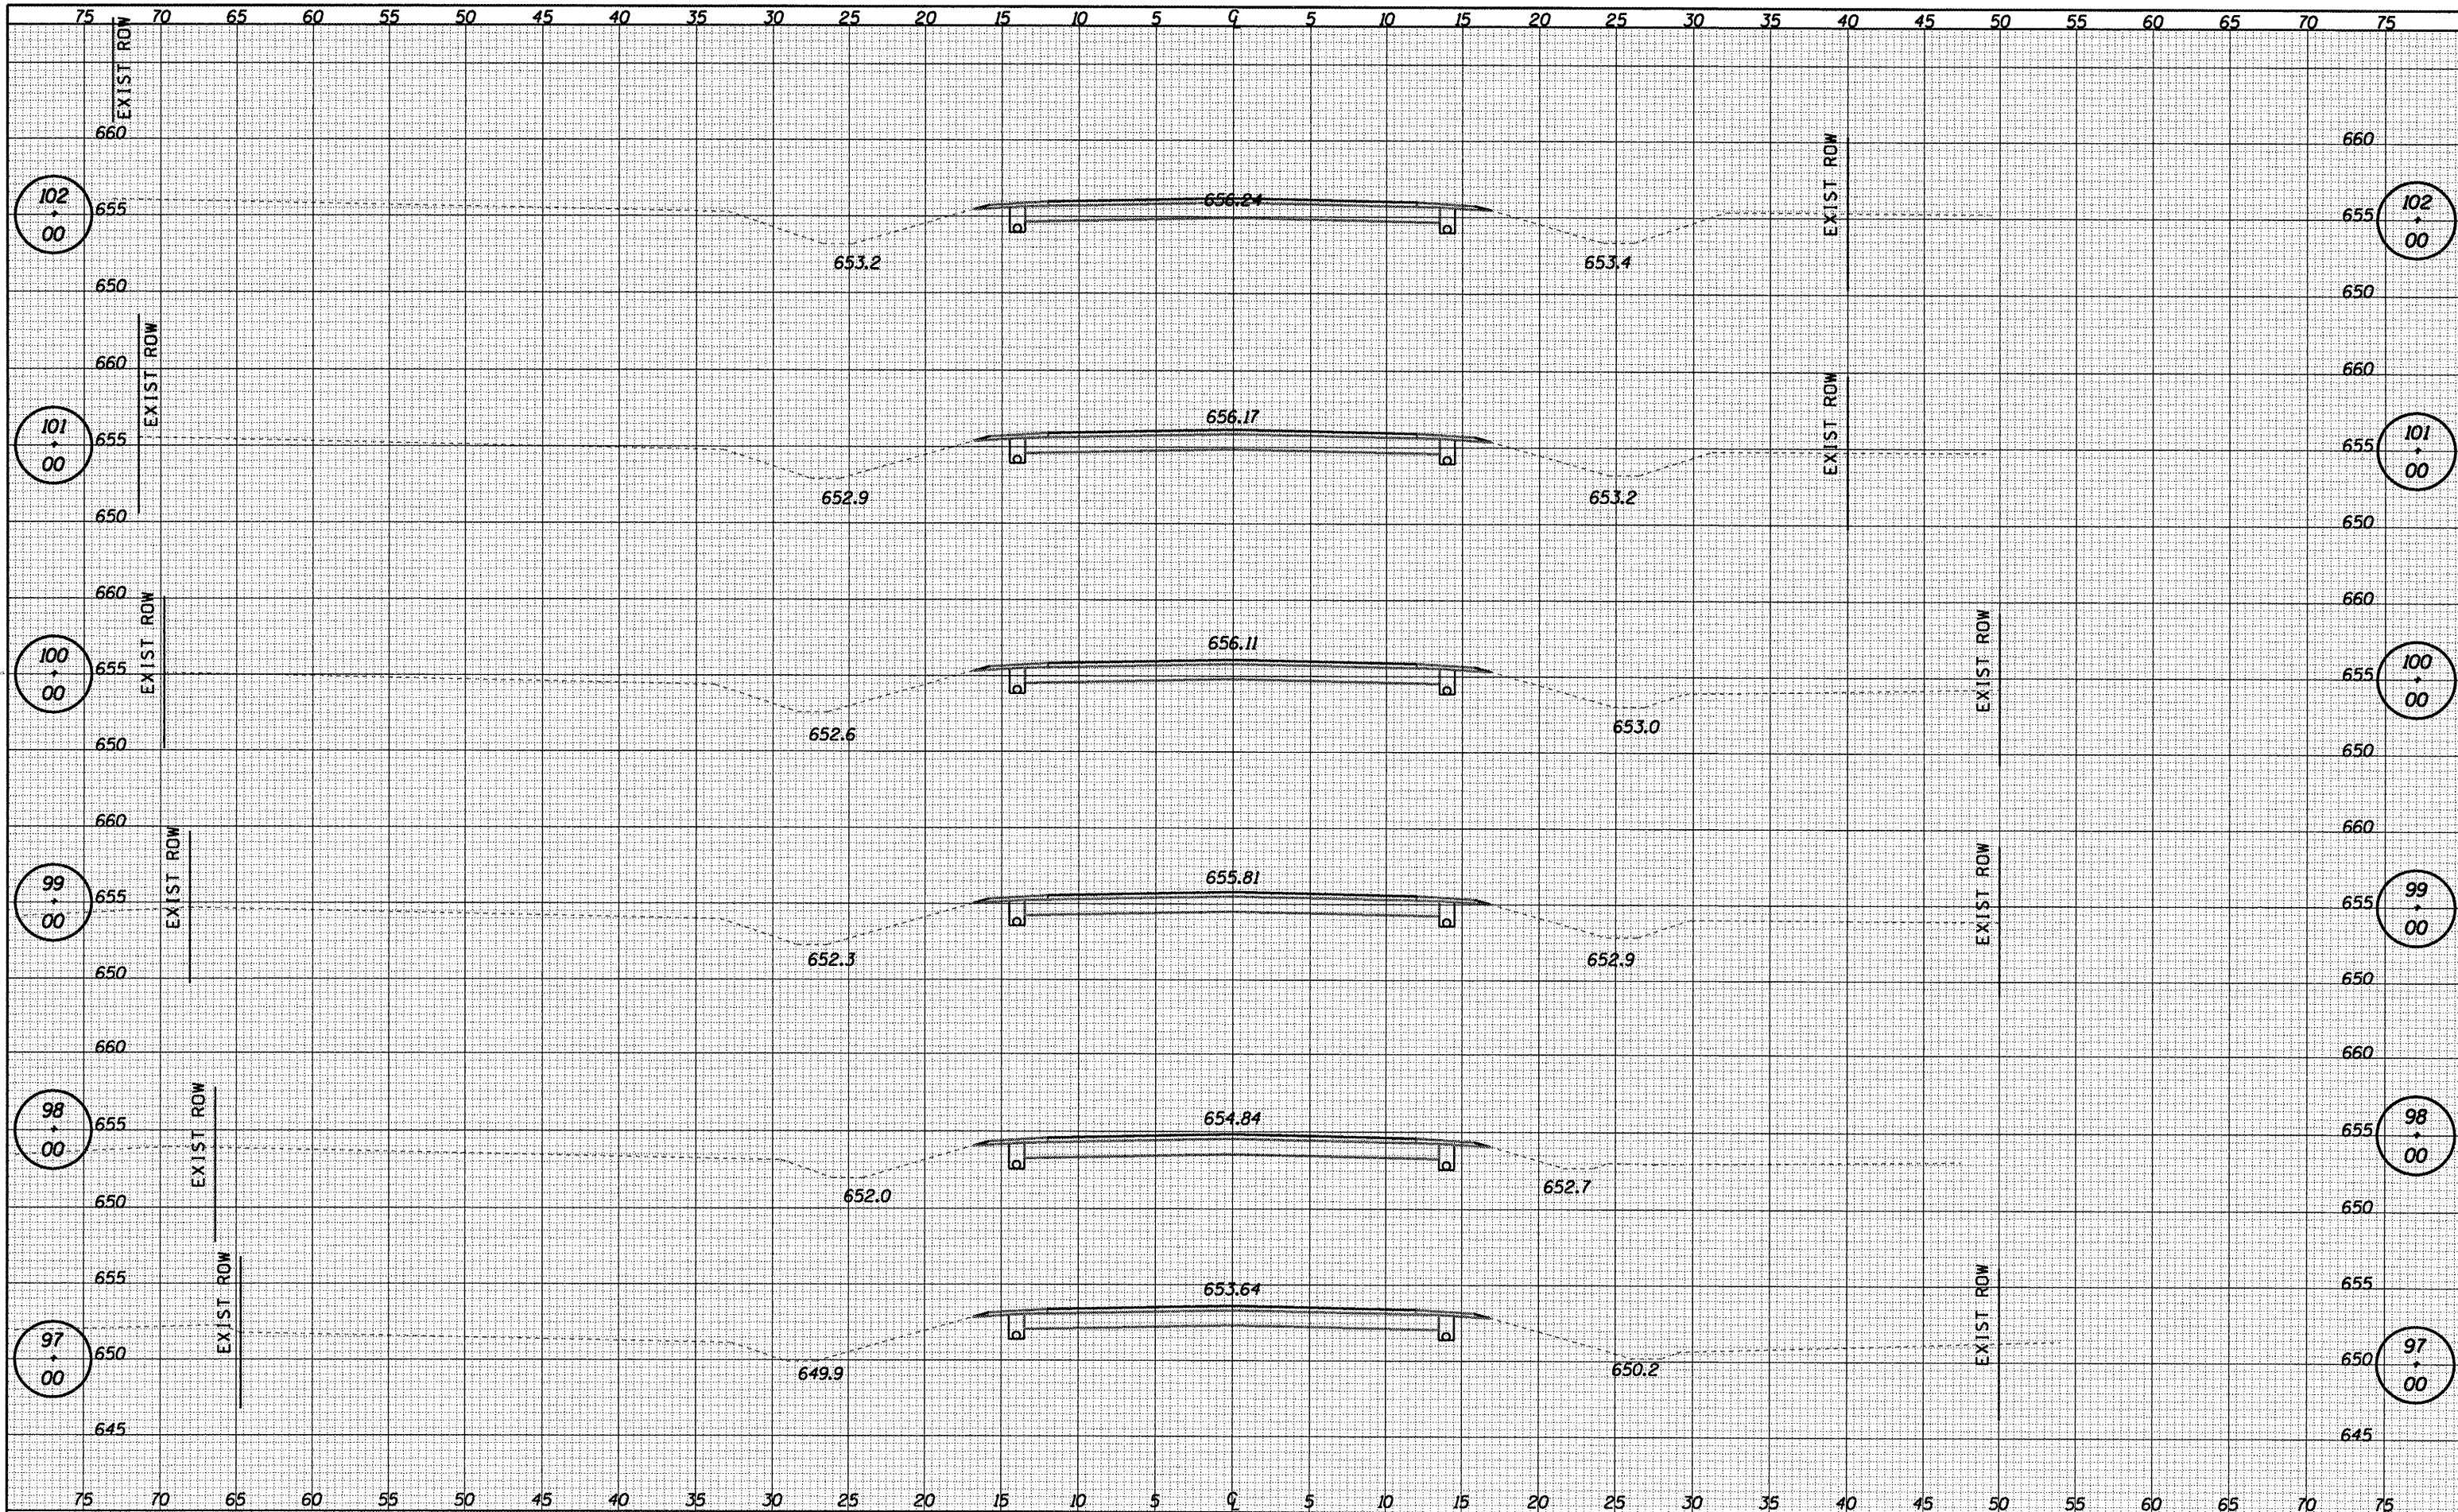

CUMMINS ENGINEERING CORPORATION JOB # 2096.1 FILE NAME = 2096xsecCH13.dgn PLOT SCALE = 10.00 ft / IN. PLOT DATE = 12/22/2008	DESIGNED - NAK	REVISED -	MOULTRIE COUNTY BETHANY FINDLAY RD. IMPROVEMENTS	CROSS SECTIONS - CH 13			F.A.S. RTE. 650	SECTION 02-00062-01-PV	COUNTY MOULTRIE	TOTAL SHEETS 44	SHEET NO. 43	
	DRAWN - AJH	REVISED -		SCALE: SHEET NO. OF SHEETS STA. 97+00 TO STA. 102+00			CH 13, BETHANY FINDLAY RD. CONTRACT NO. 95568					
	CHECKED - NAK	REVISED -										
	DATE - 10/15/2008	REVISED -		FED. ROAD DIST. NO. ILLINDIS FED. AID PROJECT								