
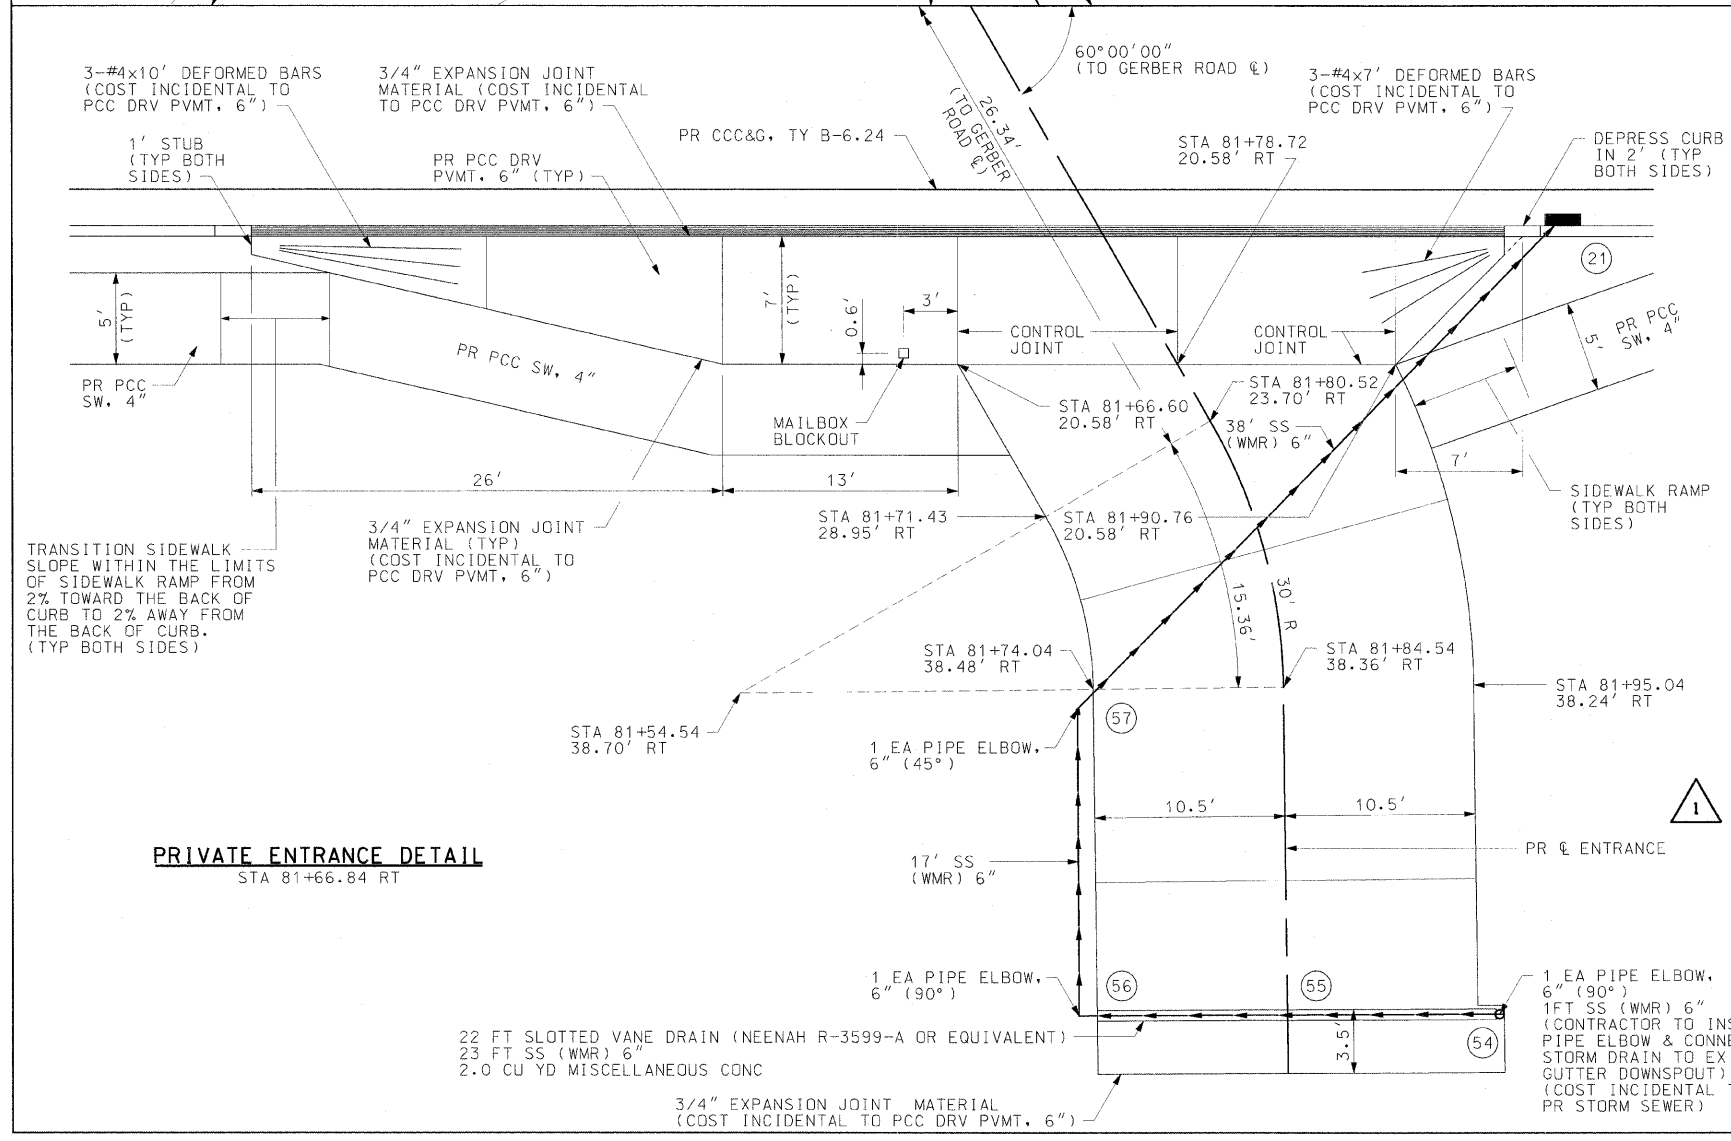
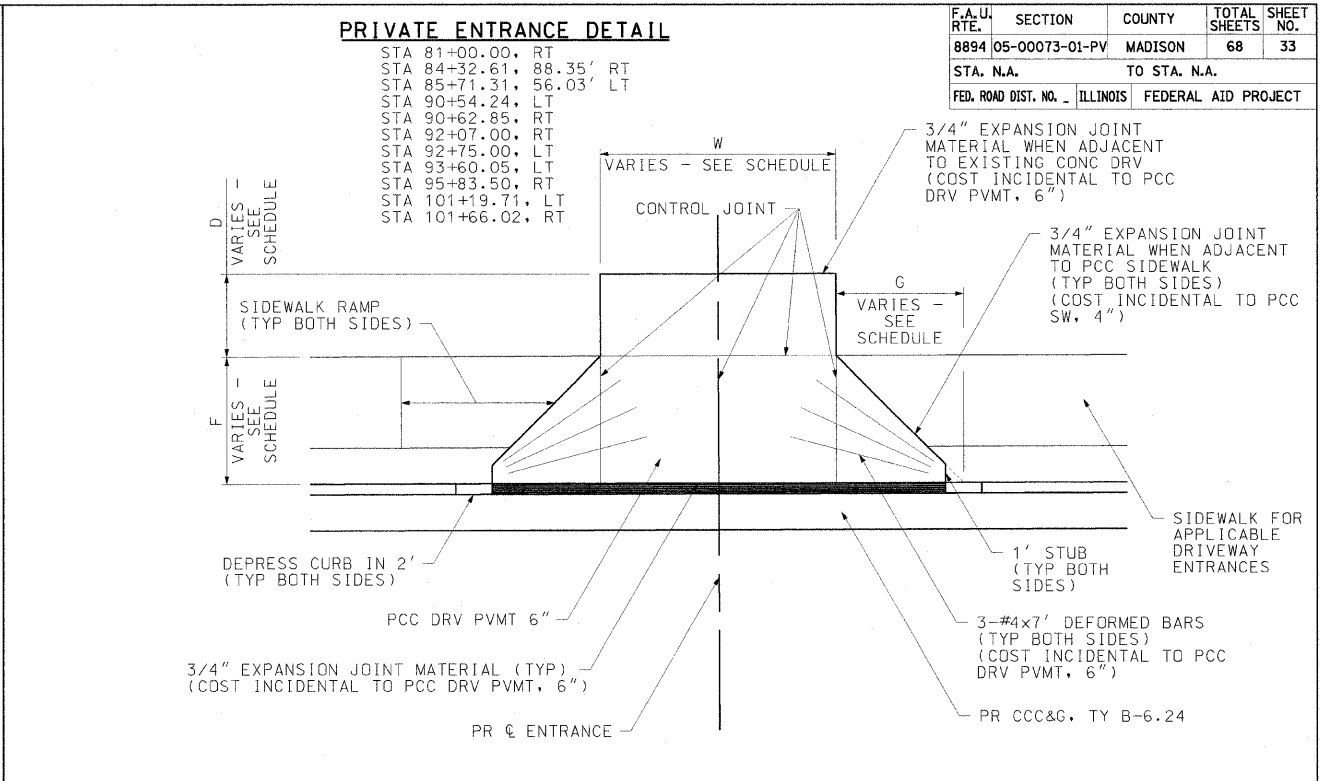


F.A.U. RTE.	SECTION	COUNTY	TOTAL SHEETS	SHEET NO.
8894	05-00073-01-PV	MADISON	68	33
STA. N.A.		TO STA. N.A.		
FED. ROAD DIST. NO.		ILLINOIS	FEDERAL AID PROJECT	

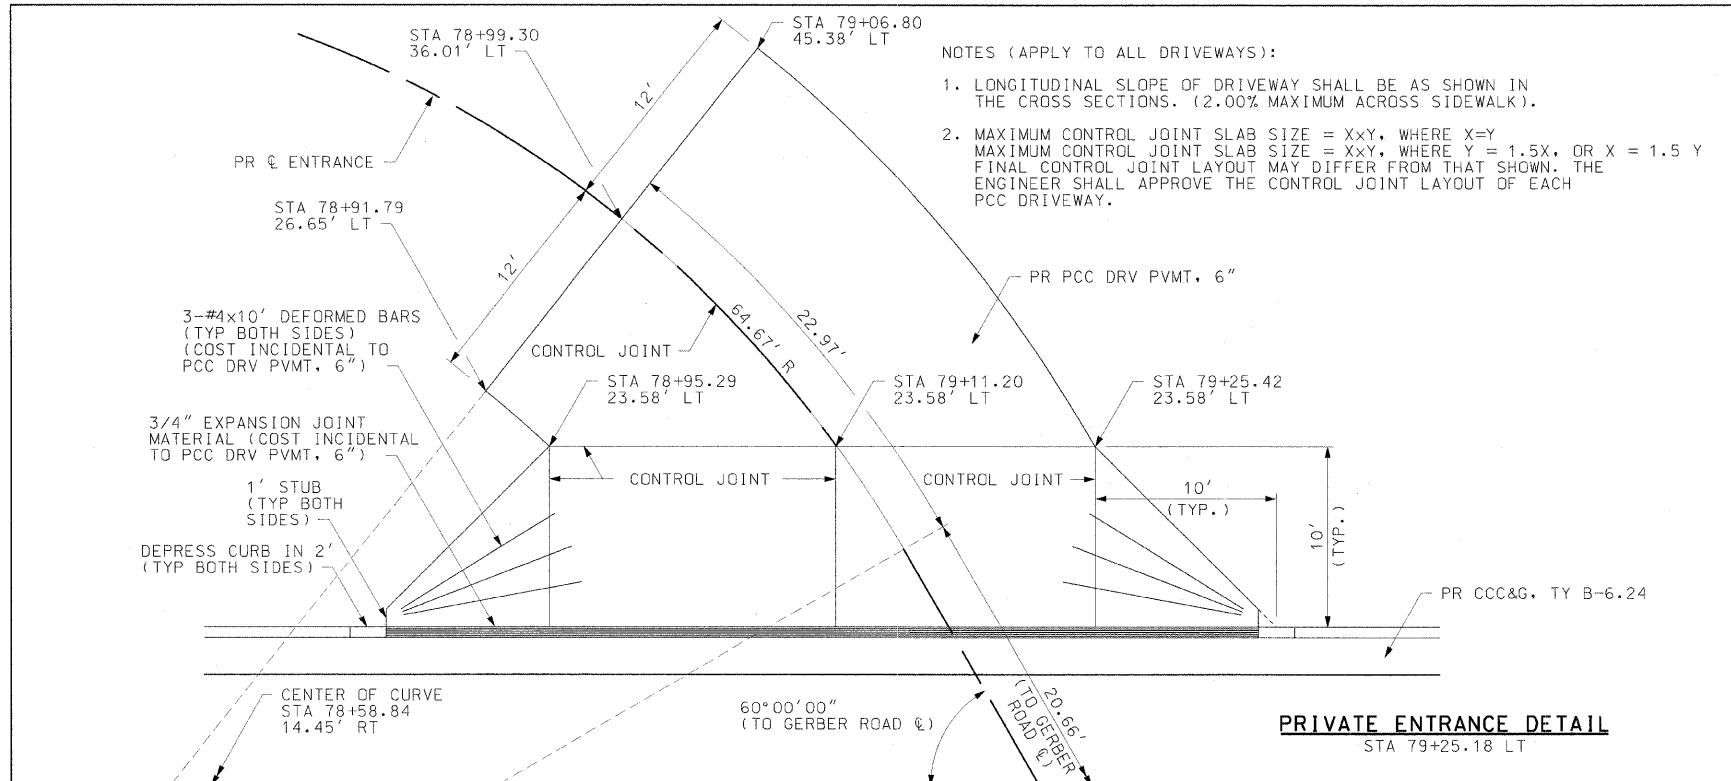

DRIVEWAY SCHEDULE

LOCATION	ENTRANCE TYPE	ENTRANCE WIDTH "W" (FT)	ENTRANCE DEPTH "D" (FT)	RADIUS HEIGHT "F" (FT)	RADIUS WIDTH "G" (FT)	PORTLAND CEMENT CONCRETE DRIVEWAY, 6 INCH (SQ YD)	EXISTING SURFACE TYPE	DRIVEWAY PAVEMENT REMOVAL (SQ YD)	AGGREGATE FOR TEMPORARY ACCESS (TON)
GERBER ROAD:									
STA 79+25.18 LT	PE	SEE DETAIL	SEE DETAIL	10	10	90.0	AGG		6.4
STA 80+00.00 LT	PE	SEE DETAIL	SEE DETAIL	7	7	210.7	AGG		4.4
STA 81+00.00 RT	PE	16	55.42	7	7	116.3	AGG		4.3
STA 81+66.84 RT	PE	SEE DETAIL	SEE DETAIL	7	7	137.9	AGG & CONC	93.9	5.6
STA 83+04.14 RT	PE	SEE DETAIL	SEE DETAIL	-	-	172.2	CONC	135.6	8.0
STA 84+32.61, 88.35' RT	PE	18	12	7	7	43.3	ASPH & CONC	47.8	47.3
STA 85+71.31, 56.03' LT	PE	14	3.22	7	7	21.2	AGG		38.9
STA 86+50.78 RT	PE	17	9.42	-	-	54.2	AGG		4.5
STA 86+67.56 LT	PE	20	0	6.42	6.42	27.8	AGG		5.3
STA 87+72.24 RT	PE	12	8.78	-	-	47.9	CONC		3.2
STA 89+07.72 LT	PE	14	4	7	7	31.6	AGG		3.7
STA 89+74.51 RT	PE	24	5	-	-	56.8	AGG		6.4
STA 90+54.24 LT	PE	12	0	6.42	6.42	13.0	AGG		3.2
STA 90+62.85 RT	PE	13	4.42	7	7	21.8	AGG		3.5
STA 91+67.63 LT	PE	21	0	6.42	6.42	28.7	AGG		5.6
STA 92+07.00 RT	PE	16	14	7	7	42.6	AGG		4.3
STA 92+75.00 LT	PE	16	0	5	5	11.5	AGG		32.0
STA 93+07.21 RT	PE	12	24	-	-	68.2	AGG		3.2
STA 93+60.05 LT	PE	12	0	4.92	4.92	9.1	AGG		3.2
STA 94+21.49 LT	PE	25	0	4.92	4.92	27.8	CONC	33.2	5.3
STA 95+22.21 RT	PE	16	20	-	-	74.0	AGG		4.3
STA 95+83.50 RT	PE	16	0.92	7	7	19.4	AGG		4.3
STA 96+58.53 RT	PE	12	15	-	-	56.6	ASPH	38.2	3.2
STA 97+21.62 LT	PE	SEE DETAIL	SEE DETAIL	-	-	27.5	ASPH & CONC	28.4	3.5
STA 97+89.19 RT	PE	12	32	-	-	78.9	AGG		3.2
STA 99+27.50 LT	PE	17	0	7	7	28.1	ASPH	27.8	4.5
STA 100+78.00 RT	PE	23	17	-	-	86.1	AGG		6.1
STA 101+19.71 LT	PE	12	2.92	7	7	18.6	ASPH	32.5	3.2
STA 101+66.02 RT	PE	24	9	7	7	48.0	AGG		6.4
TOTALS						1670		438	237

REVISIONS

REVISION #1	DATE
1	2/6/09

ILLINOIS DEPARTMENT OF TRANSPORTATION

DRIVEWAY DETAILS

SCALE: 1"=5'
DATE: 2/6/2009
DRAWN BY: AJK, RJM
CHECKED BY: JWB