



F.A.U. RTE.	SECTION	COUNTY	TOTAL SHEETS	SHEET NO.
8894	05-00073-01-PV	MADISON	68	31
STA. N.A.		TO STA. N.A.		
FED. ROAD DIST. NO. - ILLINOIS		FEDERAL AID PROJECT		

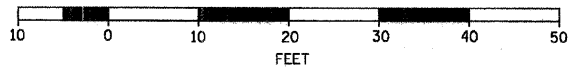


GRAPHIC SCALE



- (A) STA 84+09.22, 15.58' RT
- (B) STA 84+16.48, 20.58' RT
- (C) STA 84+68.66, 15.58' RT
- (D) STA 84+61.17, 20.58' RT

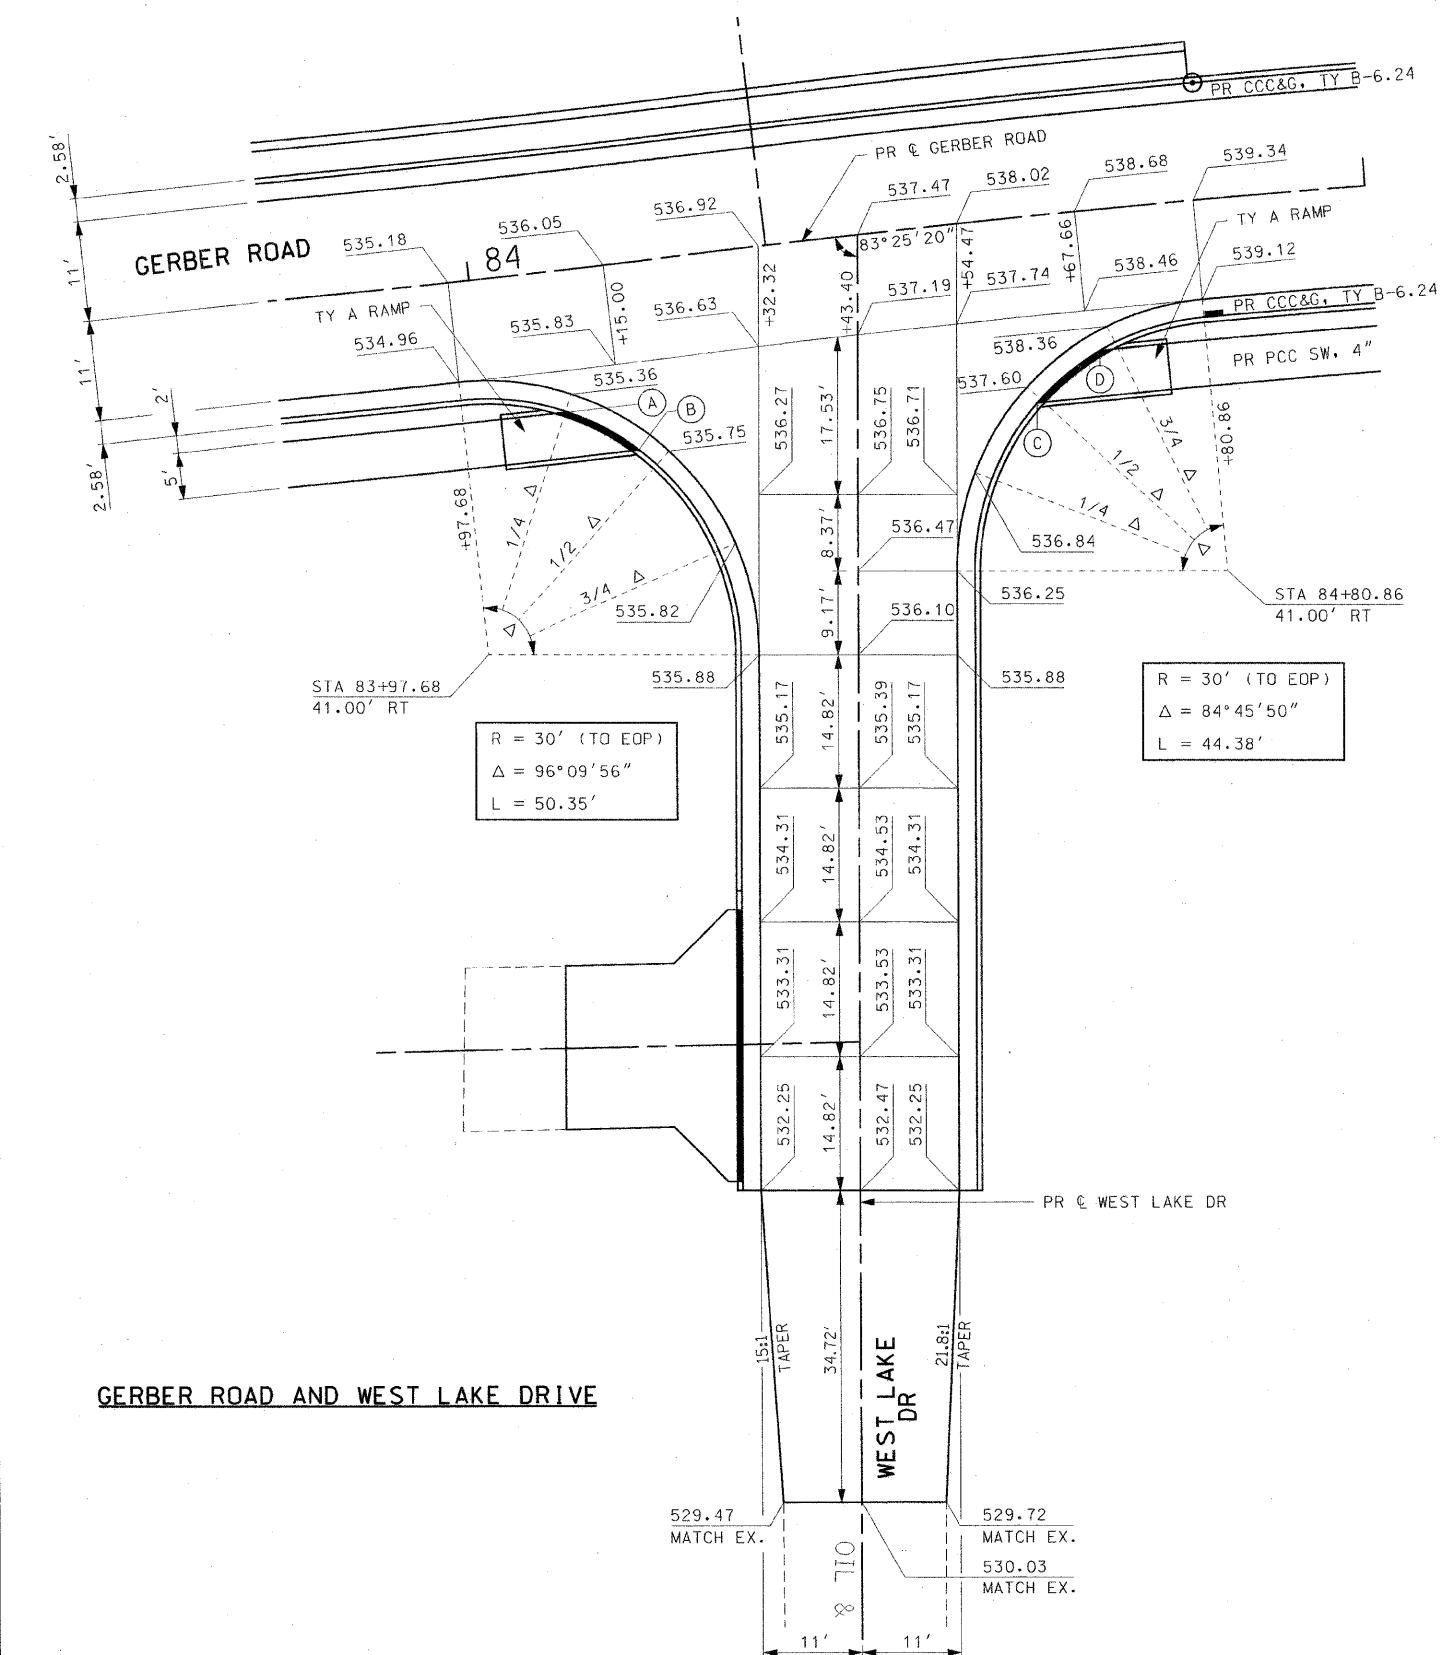

GRAPHIC SCALE

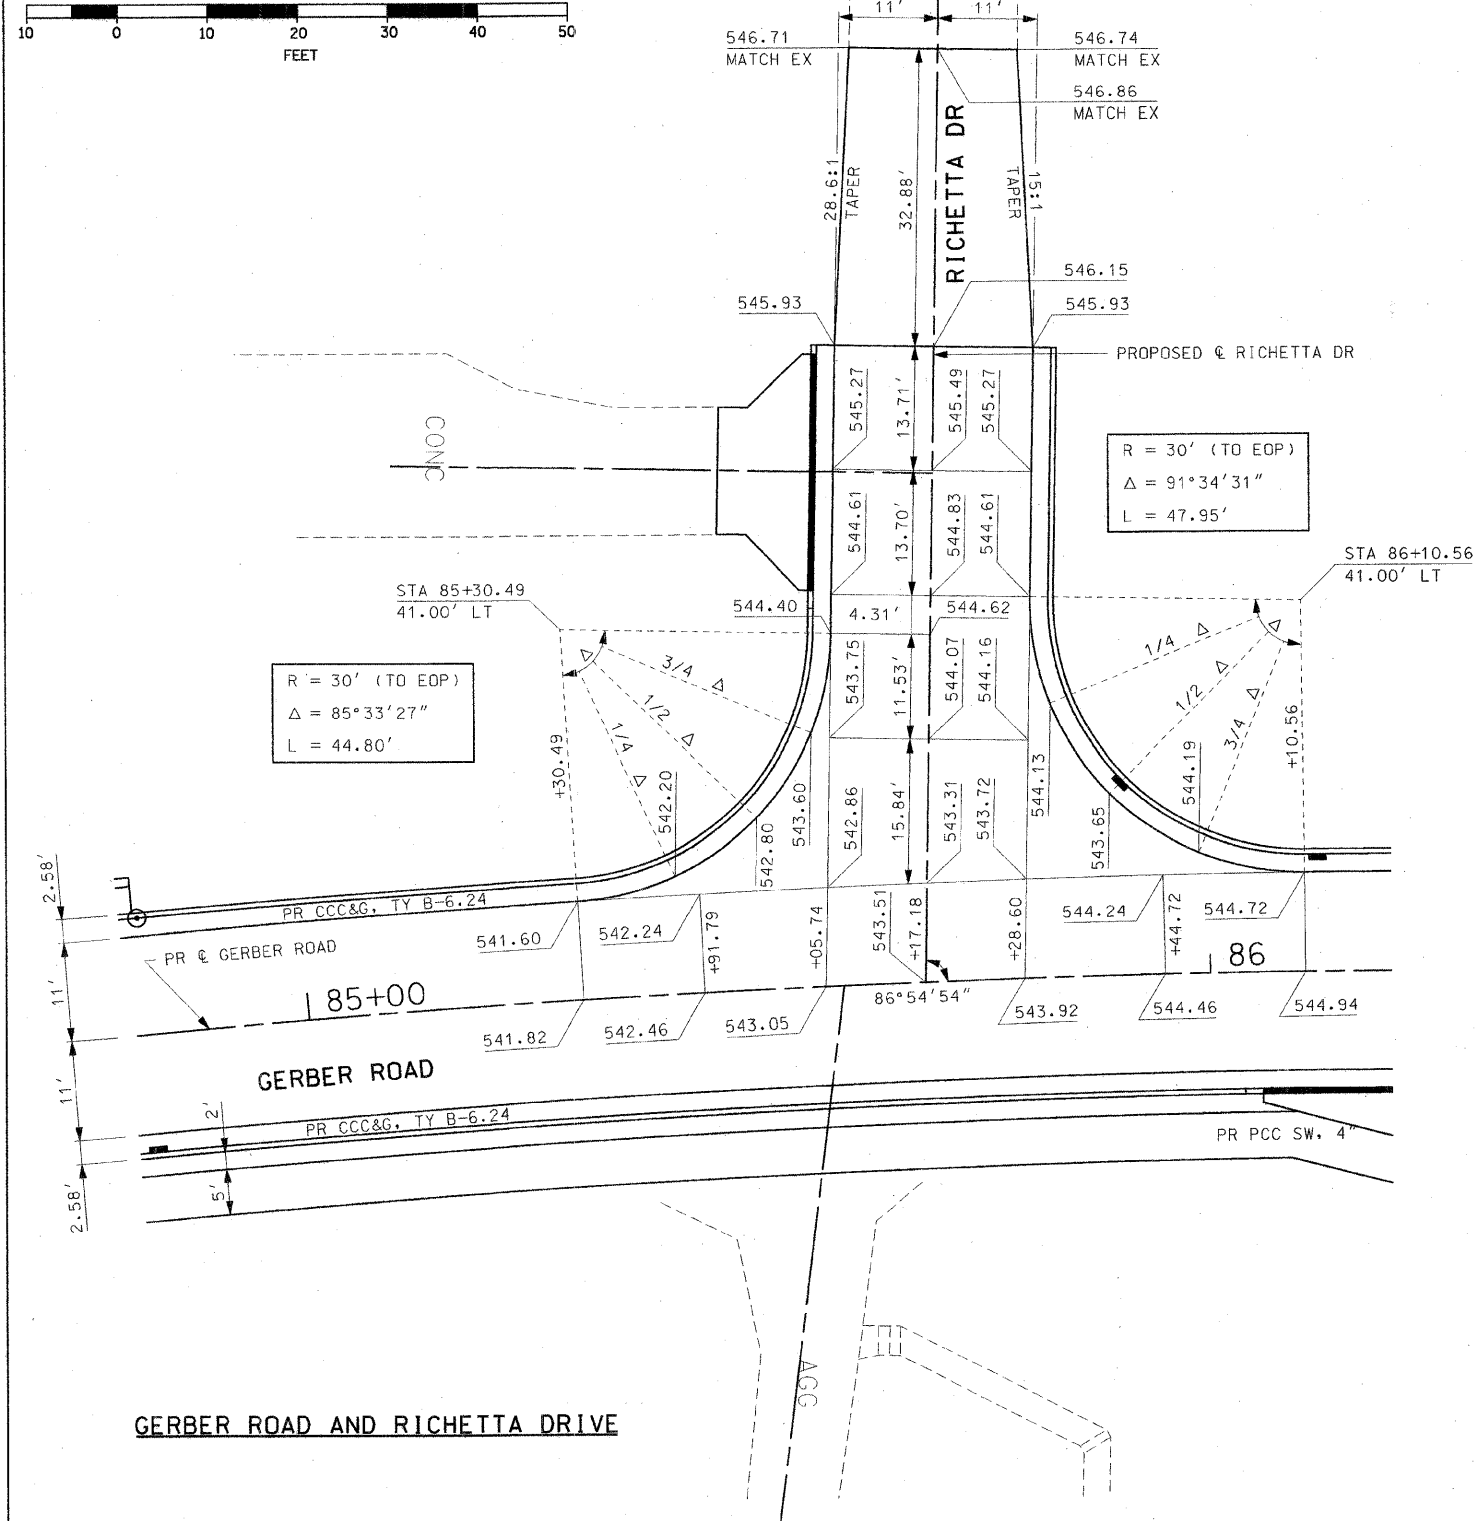

REVISIONS	
NAME	DATE

ILLINOIS DEPARTMENT OF TRANSPORTATION

INTERSECTION DETAILS

SCALE: VERT. N/A
 HORIZ. 1"=10'
 DATE 11/5/03

DRAWN BY AJK, RJM
 CHECKED BY JWB

INTERSECTION DETAILS: GERBER ROAD