
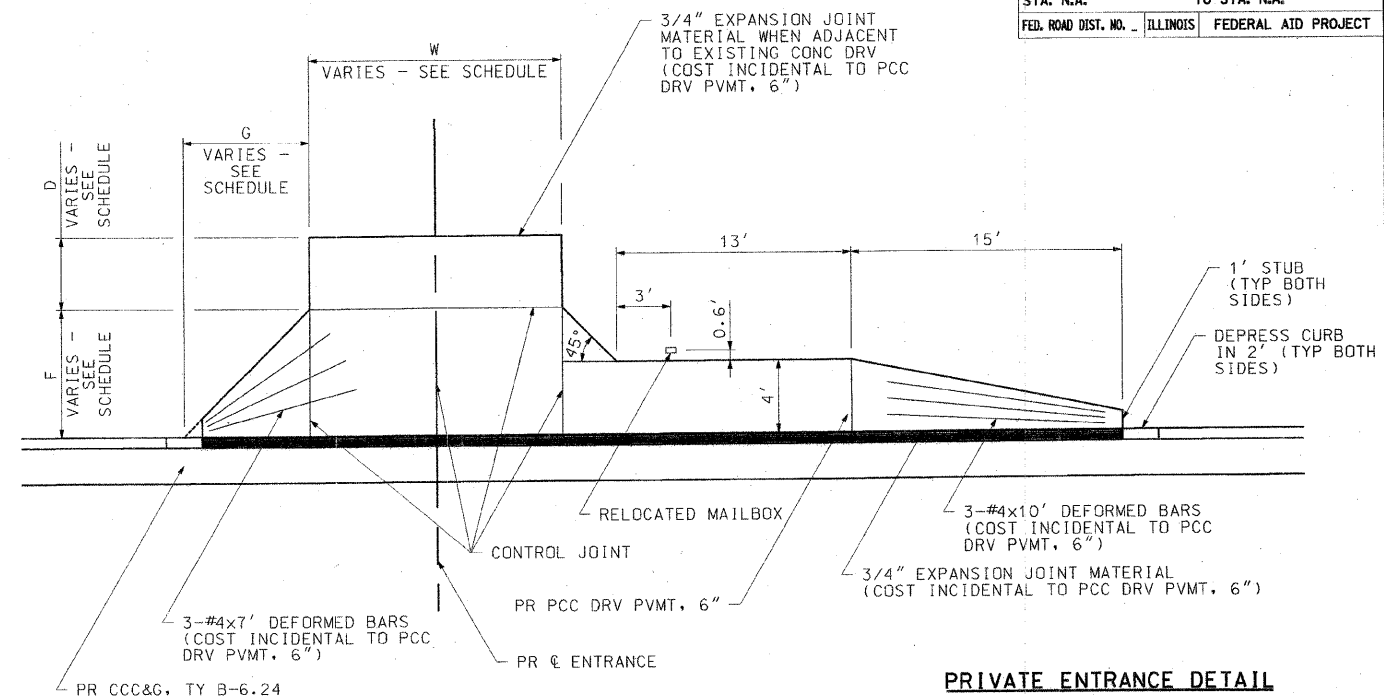


F.A.U. NO.	SECTION	COUNTY	TOTAL SHEETS	SHEET NO.
8894	05-00073-01-PV	MADISON	68	34
STA. N.A.	TO STA. N.A.			
FED. ROAD DIST. NO.	ILLINOIS	FEDERAL AID PROJECT		

PRIVATE ENTRANCE DETAIL


STA 80+00.00 LT

STA 80+49.77
101.52' LT

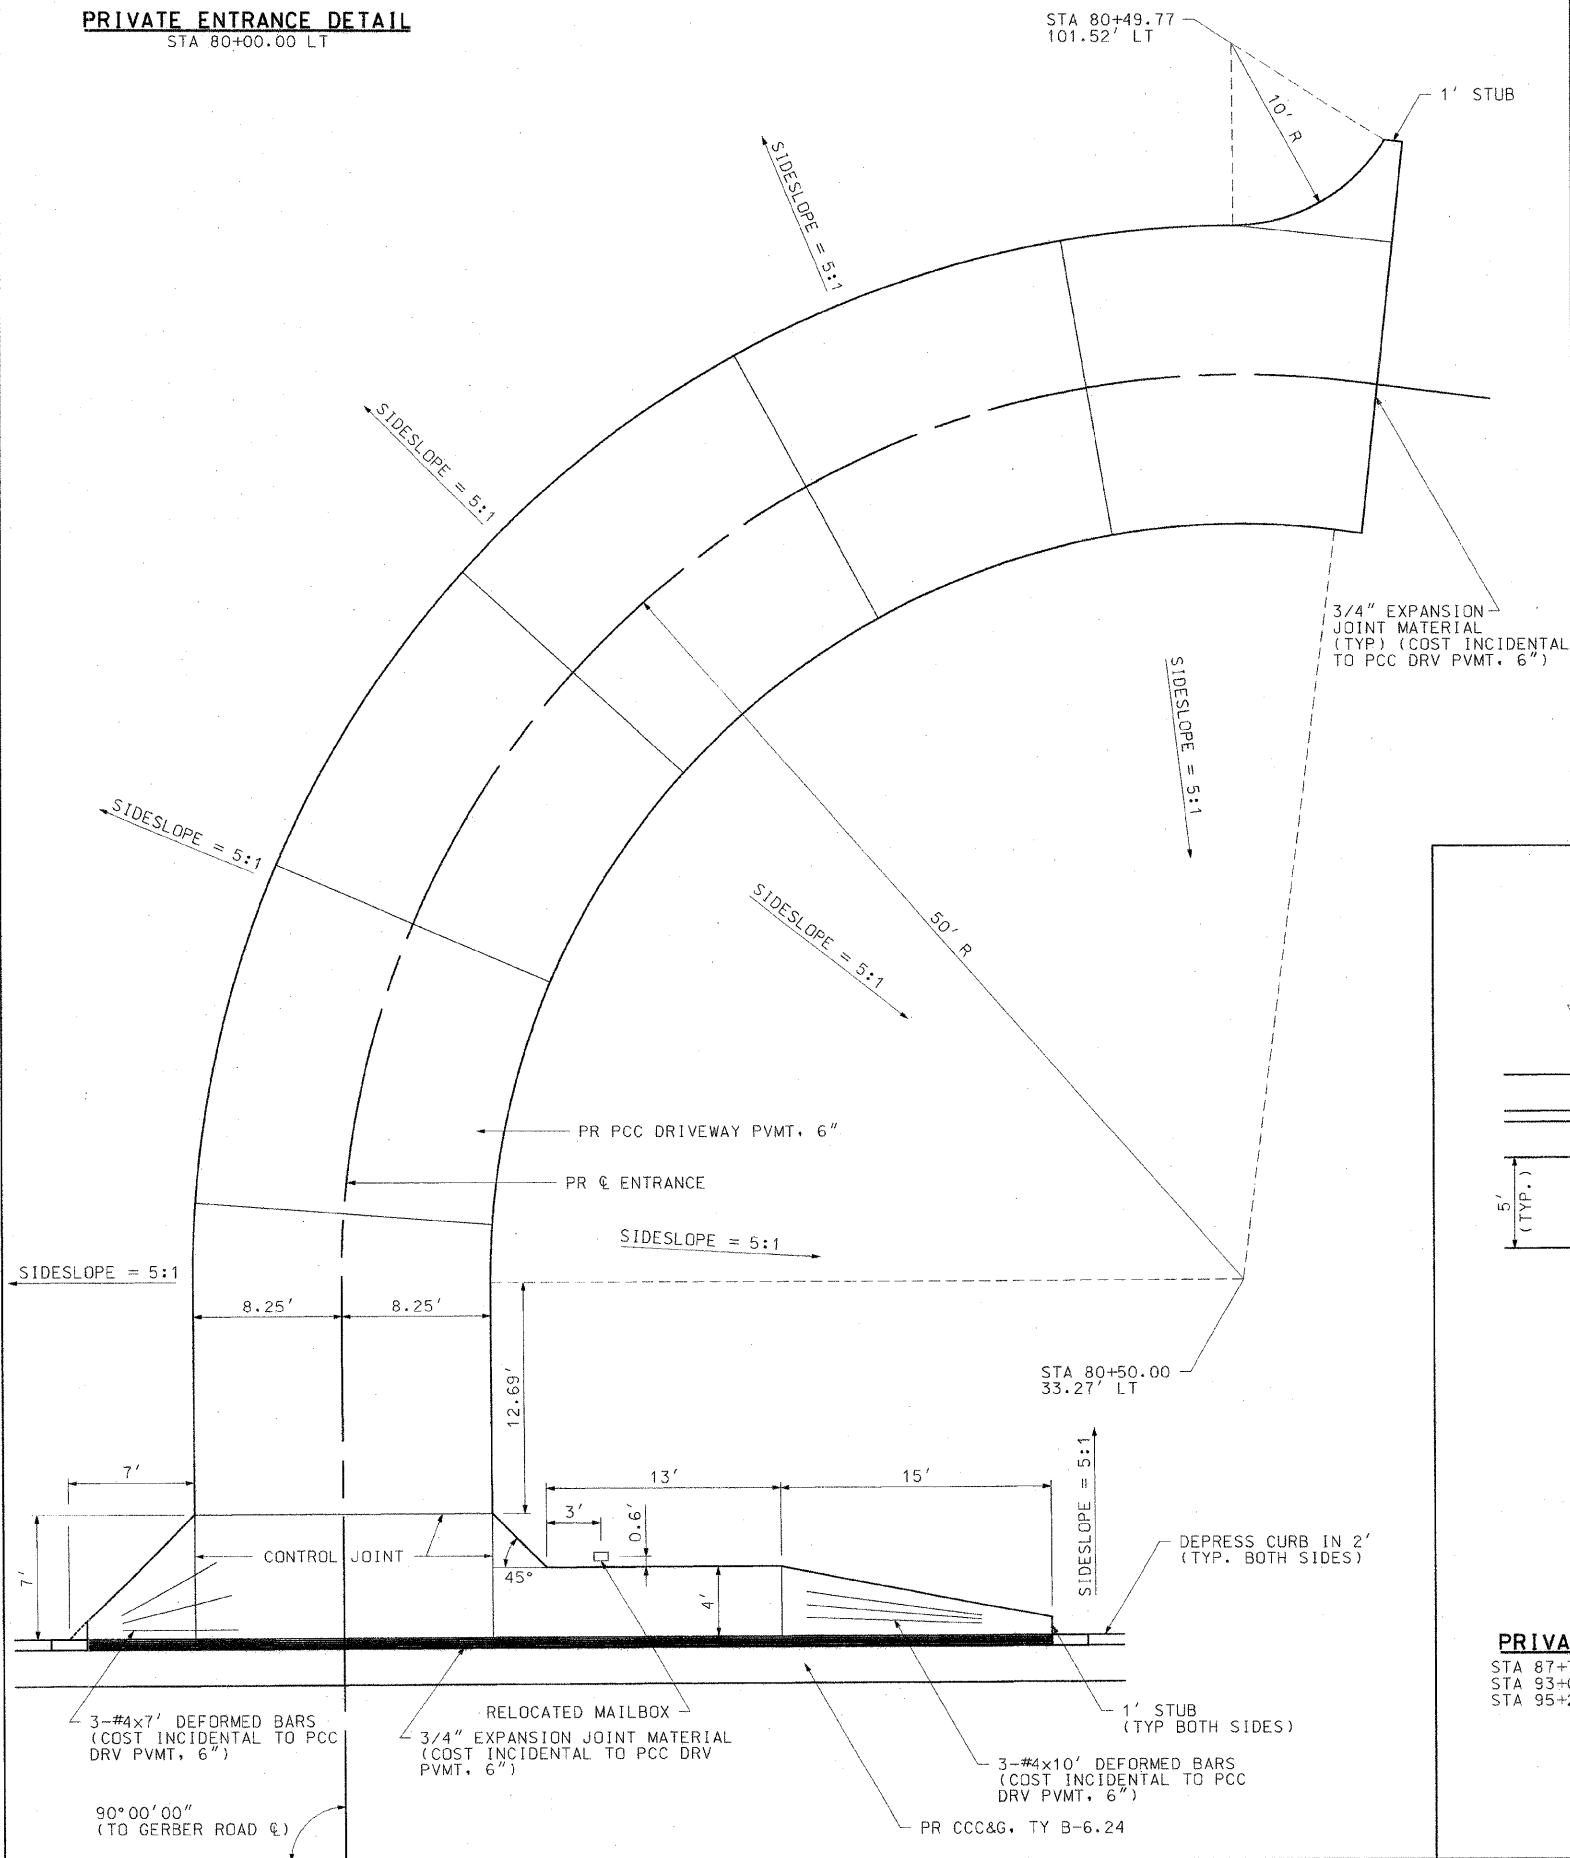

PRIVATE ENTRANCE DETAIL

STA 86+67.56 LT
STA 89+07.72 LT
STA 91+67.63 LT
STA 94+23.99 LT
STA 99+27.50 LT

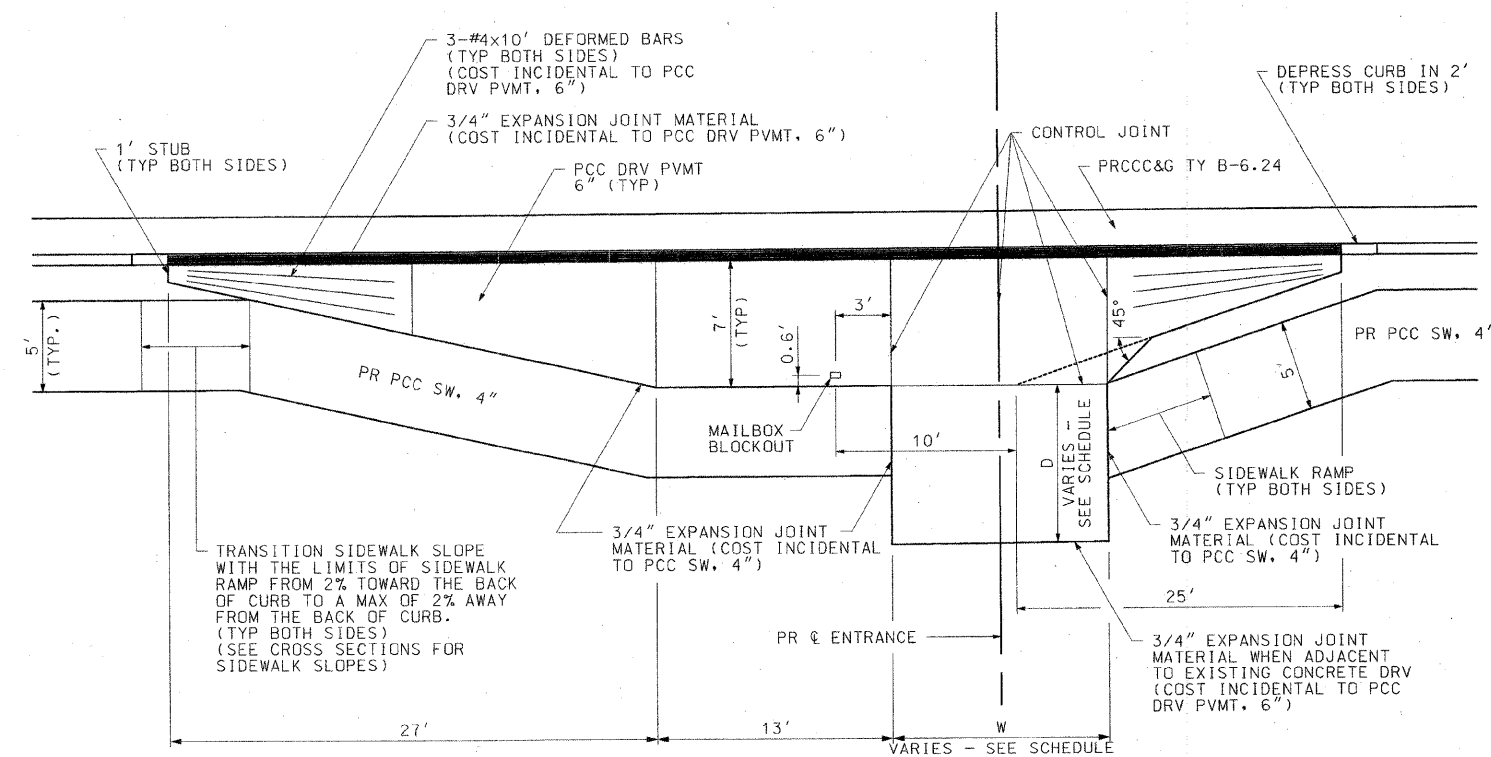

PRIVATE ENTRANCE DETAIL

STA 87+72.24 RT STA 96+58.53 RT
STA 93+07.21 RT STA 97+89.19 RT
STA 95+22.21 RT

REVISIONS	
NAME	DATE

ILLINOIS DEPARTMENT OF TRANSPORTATION

DRIVEWAY DETAILS

SCALE: 1"=5'
DATE: 12/8/2008

DRAWN BY AJK, RJM
CHECKED BY JWB

DRIVEWAY DETAILS: GERBER ROAD