
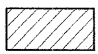
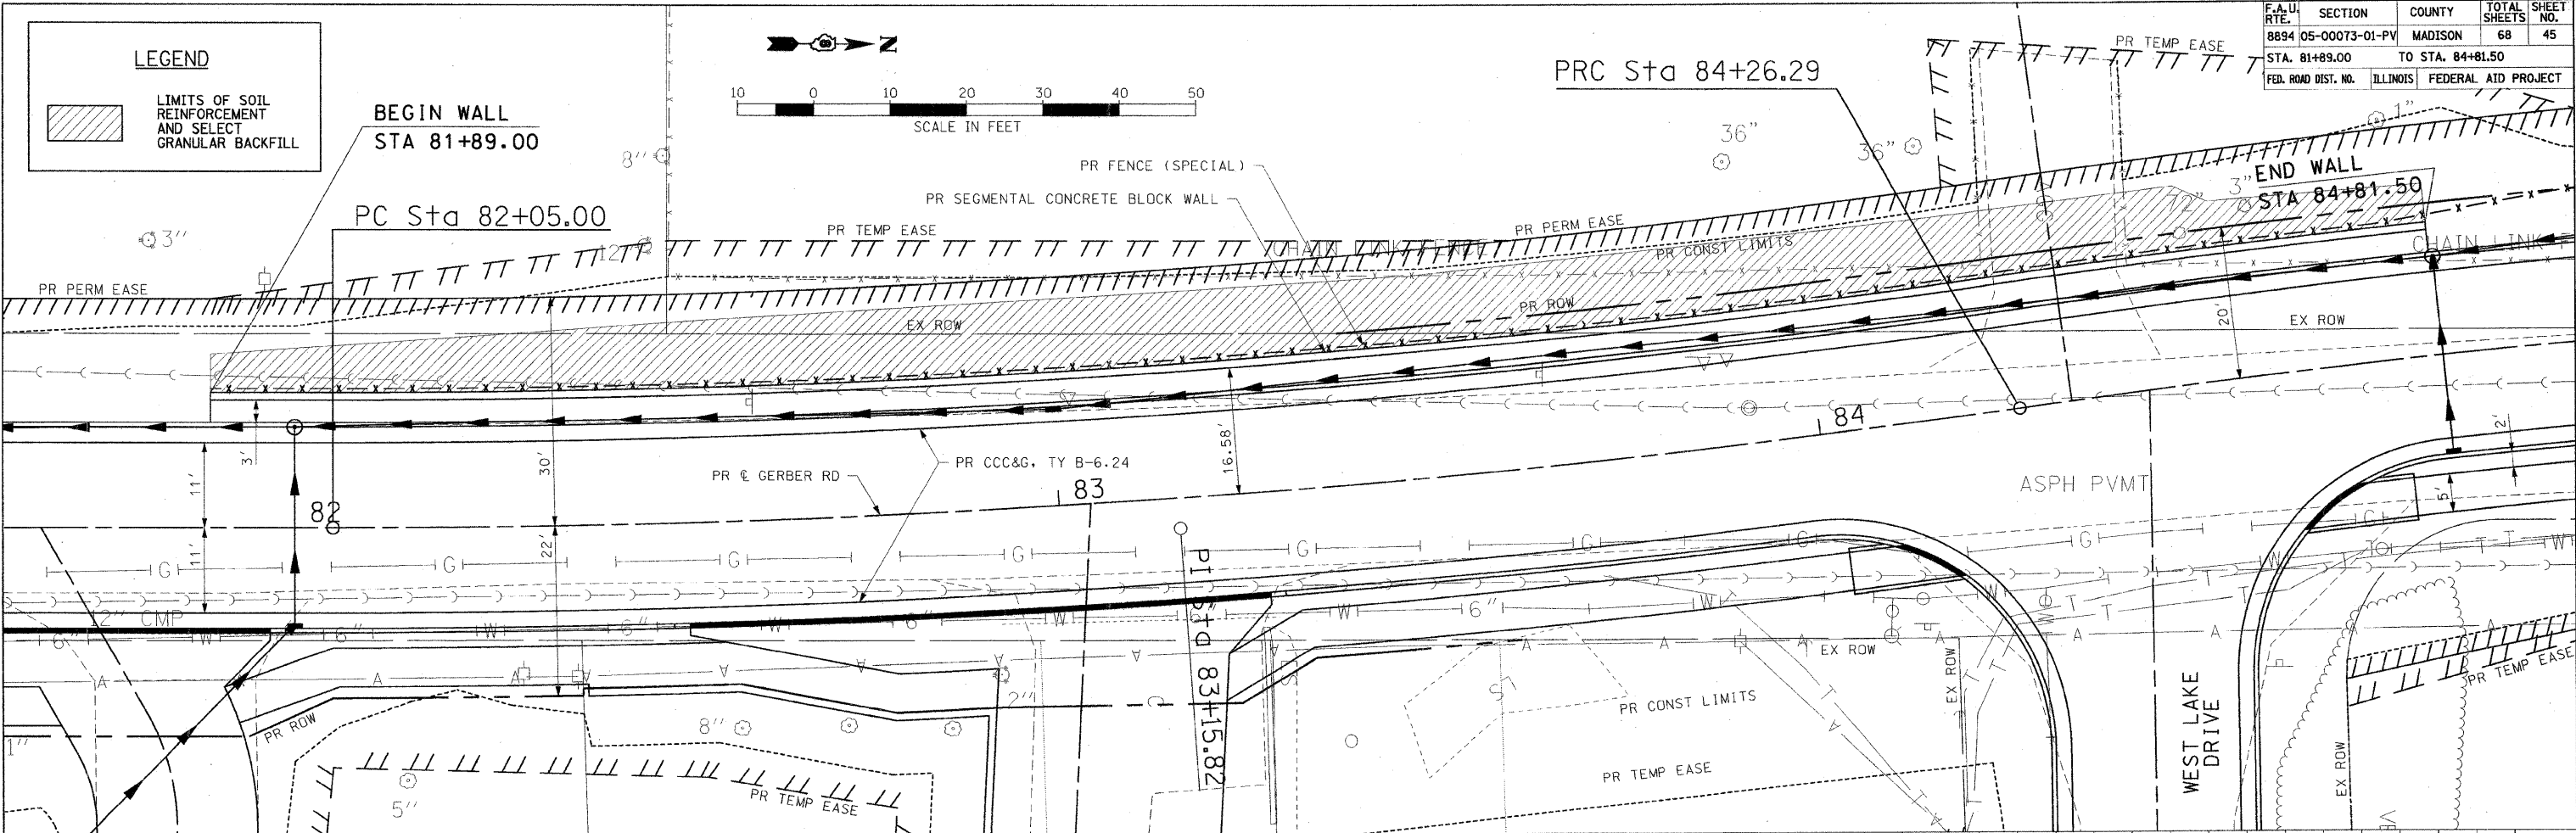


F.A.U. RTE.	SECTION	COUNTY	TOTAL SHEETS	SHEET NO.
8894 05-00073-01-PV		MADISON	68	45
STA. 81+89.00	TO STA. 84+81.50			
FED. ROAD DIST. NO.	ILLINOIS	FEDERAL AID PROJECT		


LEGEND

 LIMITS OF SOIL REINFORCEMENT AND SELECT GRANULAR BACKFILL

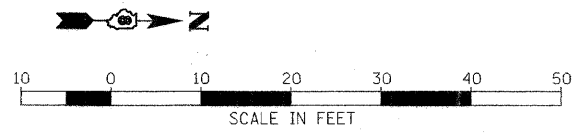

- NOTES:**
1. ALL MATERIALS SHALL BE FROM AN IDOT CERTIFIED PRODUCER.
 2. COLOR OF BLOCK SHALL BE GREY.

FOR INFORMATION ONLY

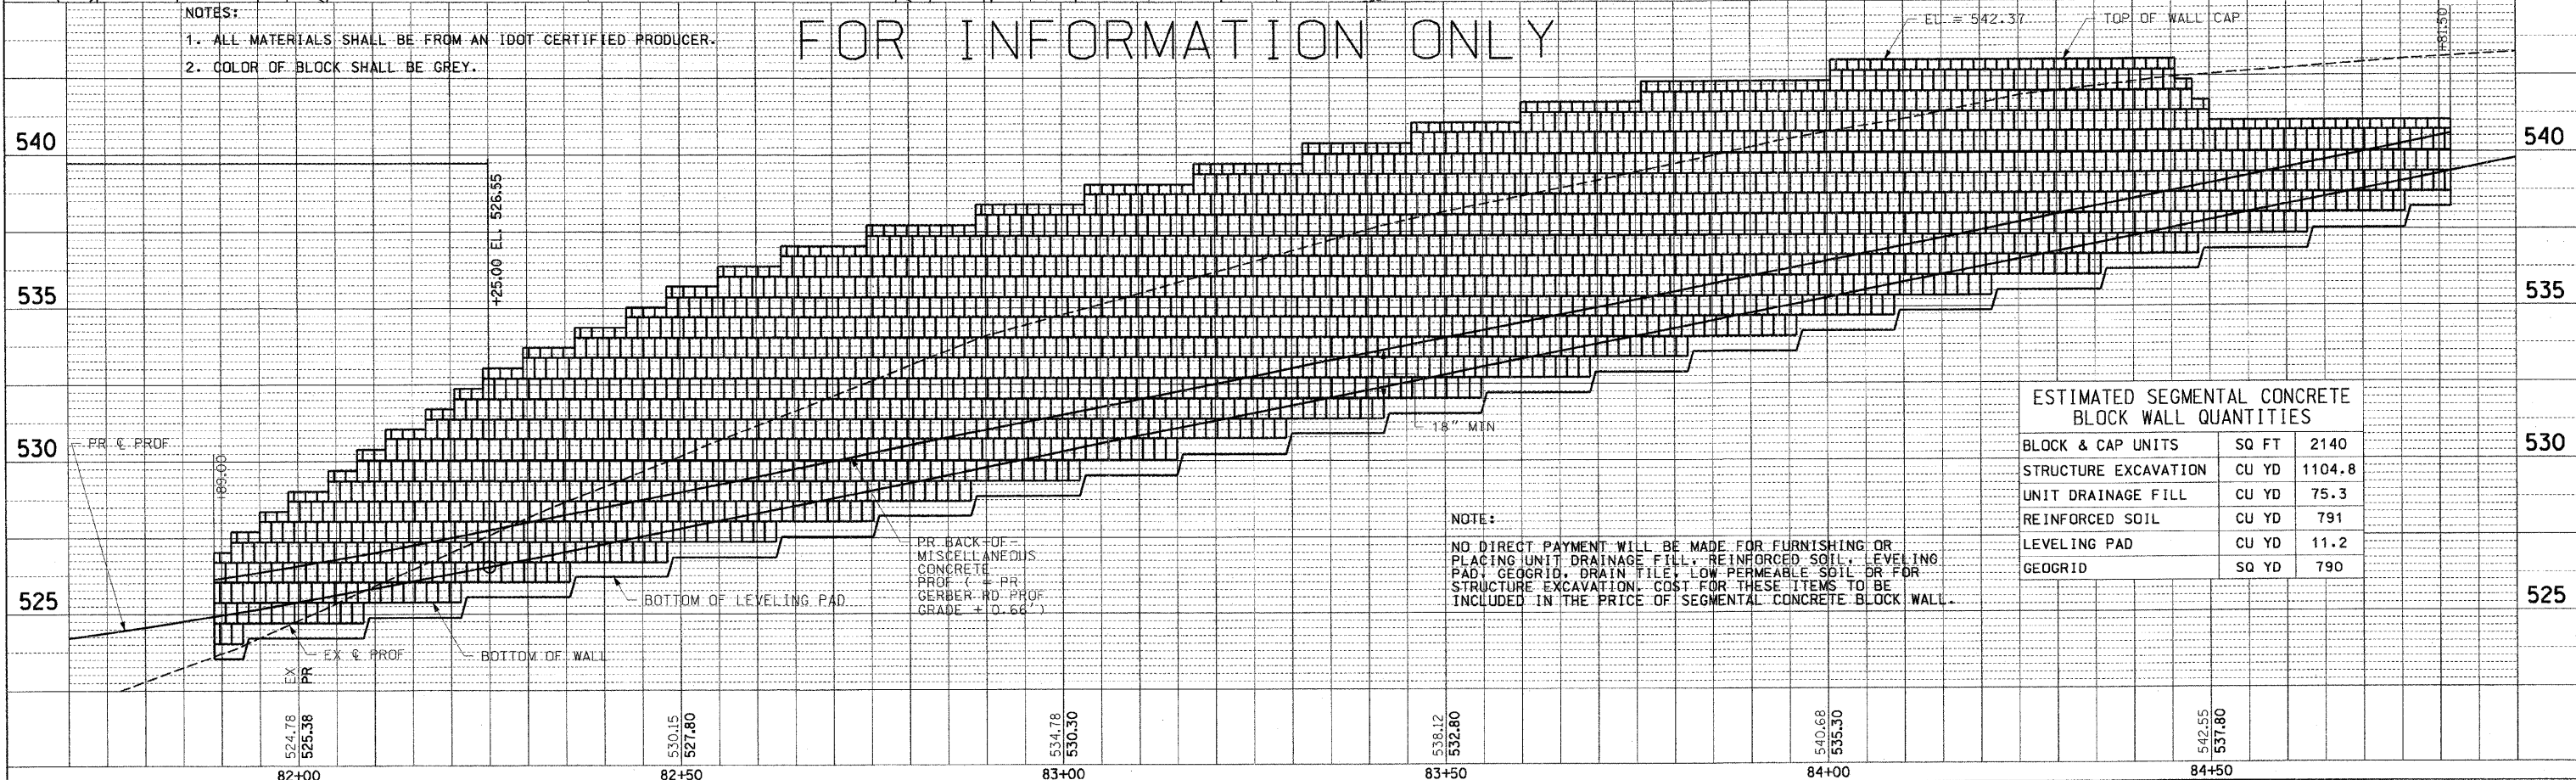

ESTIMATED SEGMENTAL CONCRETE BLOCK WALL QUANTITIES

BLOCK & CAP UNITS	SQ FT	2140
STRUCTURE EXCAVATION	CU YD	1104.8
UNIT DRAINAGE FILL	CU YD	75.3
REINFORCED SOIL	CU YD	791
LEVELING PAD	CU YD	11.2
GEOGRID	SQ YD	790

NOTE:
NO DIRECT PAYMENT WILL BE MADE FOR FURNISHING OR PLACING UNIT DRAINAGE FILL, REINFORCED SOIL, LEVELING PAD, GEOGRID, DRAIN TILE, LOW PERMEABLE SOIL OR FOR STRUCTURE EXCAVATION. COST FOR THESE ITEMS TO BE INCLUDED IN THE PRICE OF SEGMENTAL CONCRETE BLOCK WALL.