

F.A.U. RTE.	SECTION	COUNTY	TOTAL SHEETS	SHEET NO.
8894	05-00073-01-PV	MADISON	68	68
STA. 102+50.00 TO STA. 102+83.90				
FED. ROAD DIST. NO.	ILLINOIS	FEDERAL AID PROJECT		

NO.	DATE	BY

NO.	DATE	BY

PLOT DATE = 12/6/2008
FILE NAME = I:\ad\miller\102+50.00 to 102+83.90.dgn
PLOT SCALE = 10.0000 / IN.
USER NAME = Rusty Millard

ORIGINAL SURVEY
DATE
BY

NO.
DATE
BY

NO.
DATE
BY

NO.
DATE
BY


NO.
DATE
BY

NO.
DATE
BY

NO.
DATE
BY

NO.
DATE
BY

90 80 70 60 50 40 30 20 10 0 10 20 30 40 50 60 70 80 90

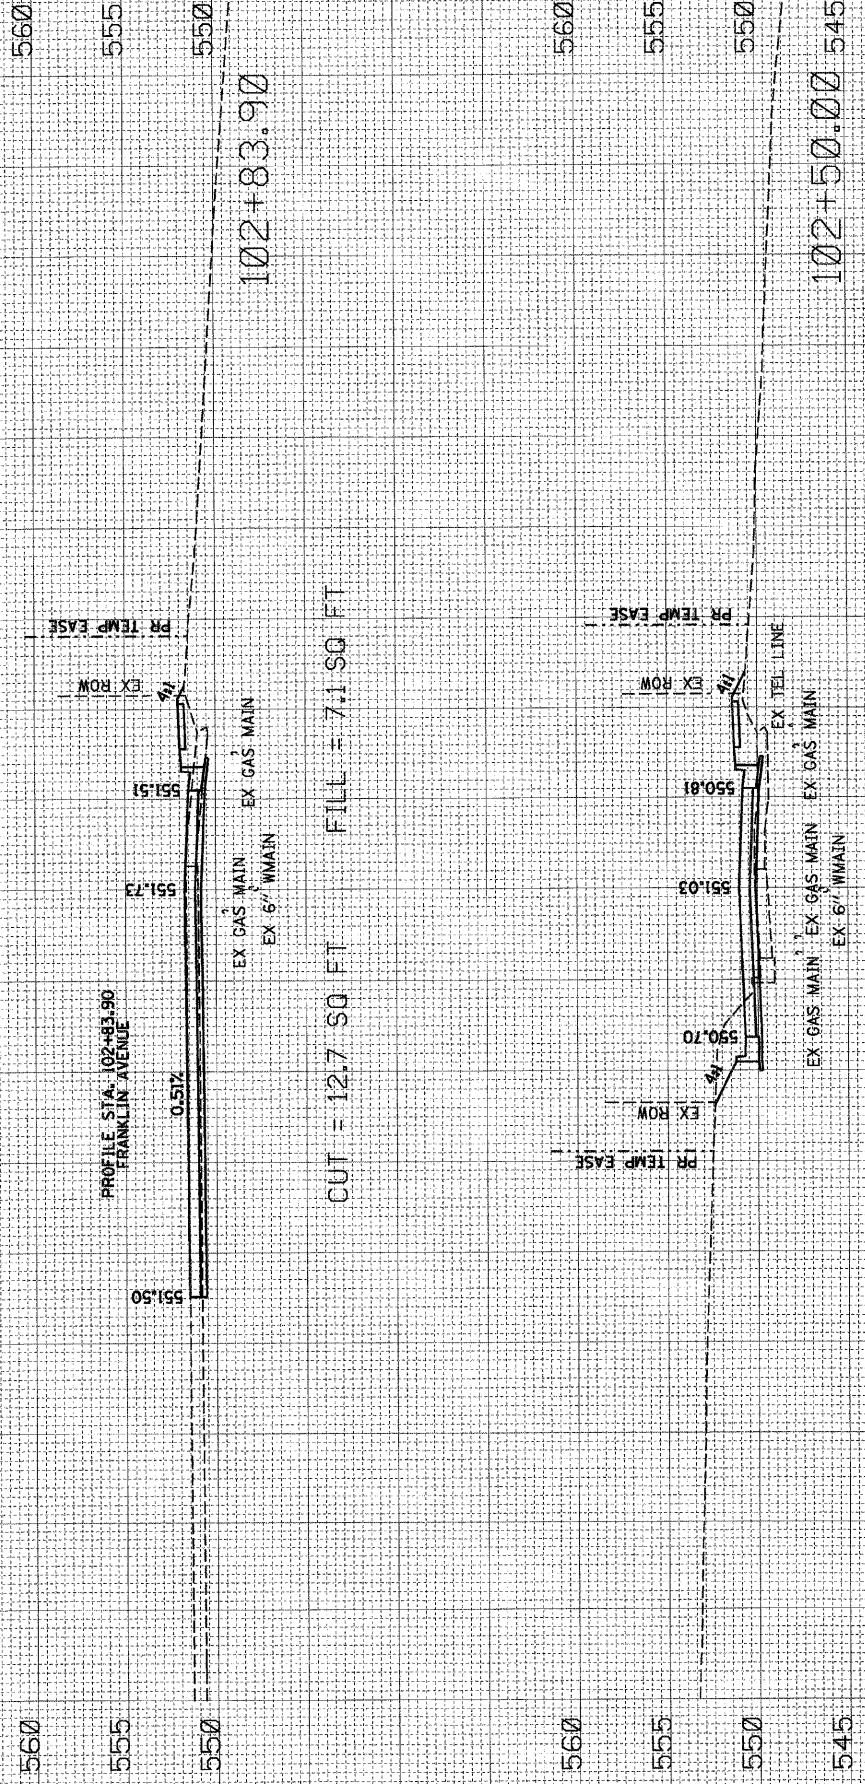

CUT = 12.7 SQ FT FILL = 7.1 SQ FT

CUT = 17.3 SQ FT FILL = 23.4 SQ FT

GERBER ROAD: STA 102+50.00 TO STA 102+83.90

SCALE H: 1" = 10'
V: 1" = 5'