


PLAN	NO.	DATE
SUBMITTED	NO.	DATE
ALIGNMENT CHECKED		
RT. OF WAY CHECKED		
FIELD FILE NAME		



PROFILE	NO.	DATE
SURVEYED		
GRADES CHECKED		
B.M. NOTED		
STRUCTURE NOTATIONS CTR'D		

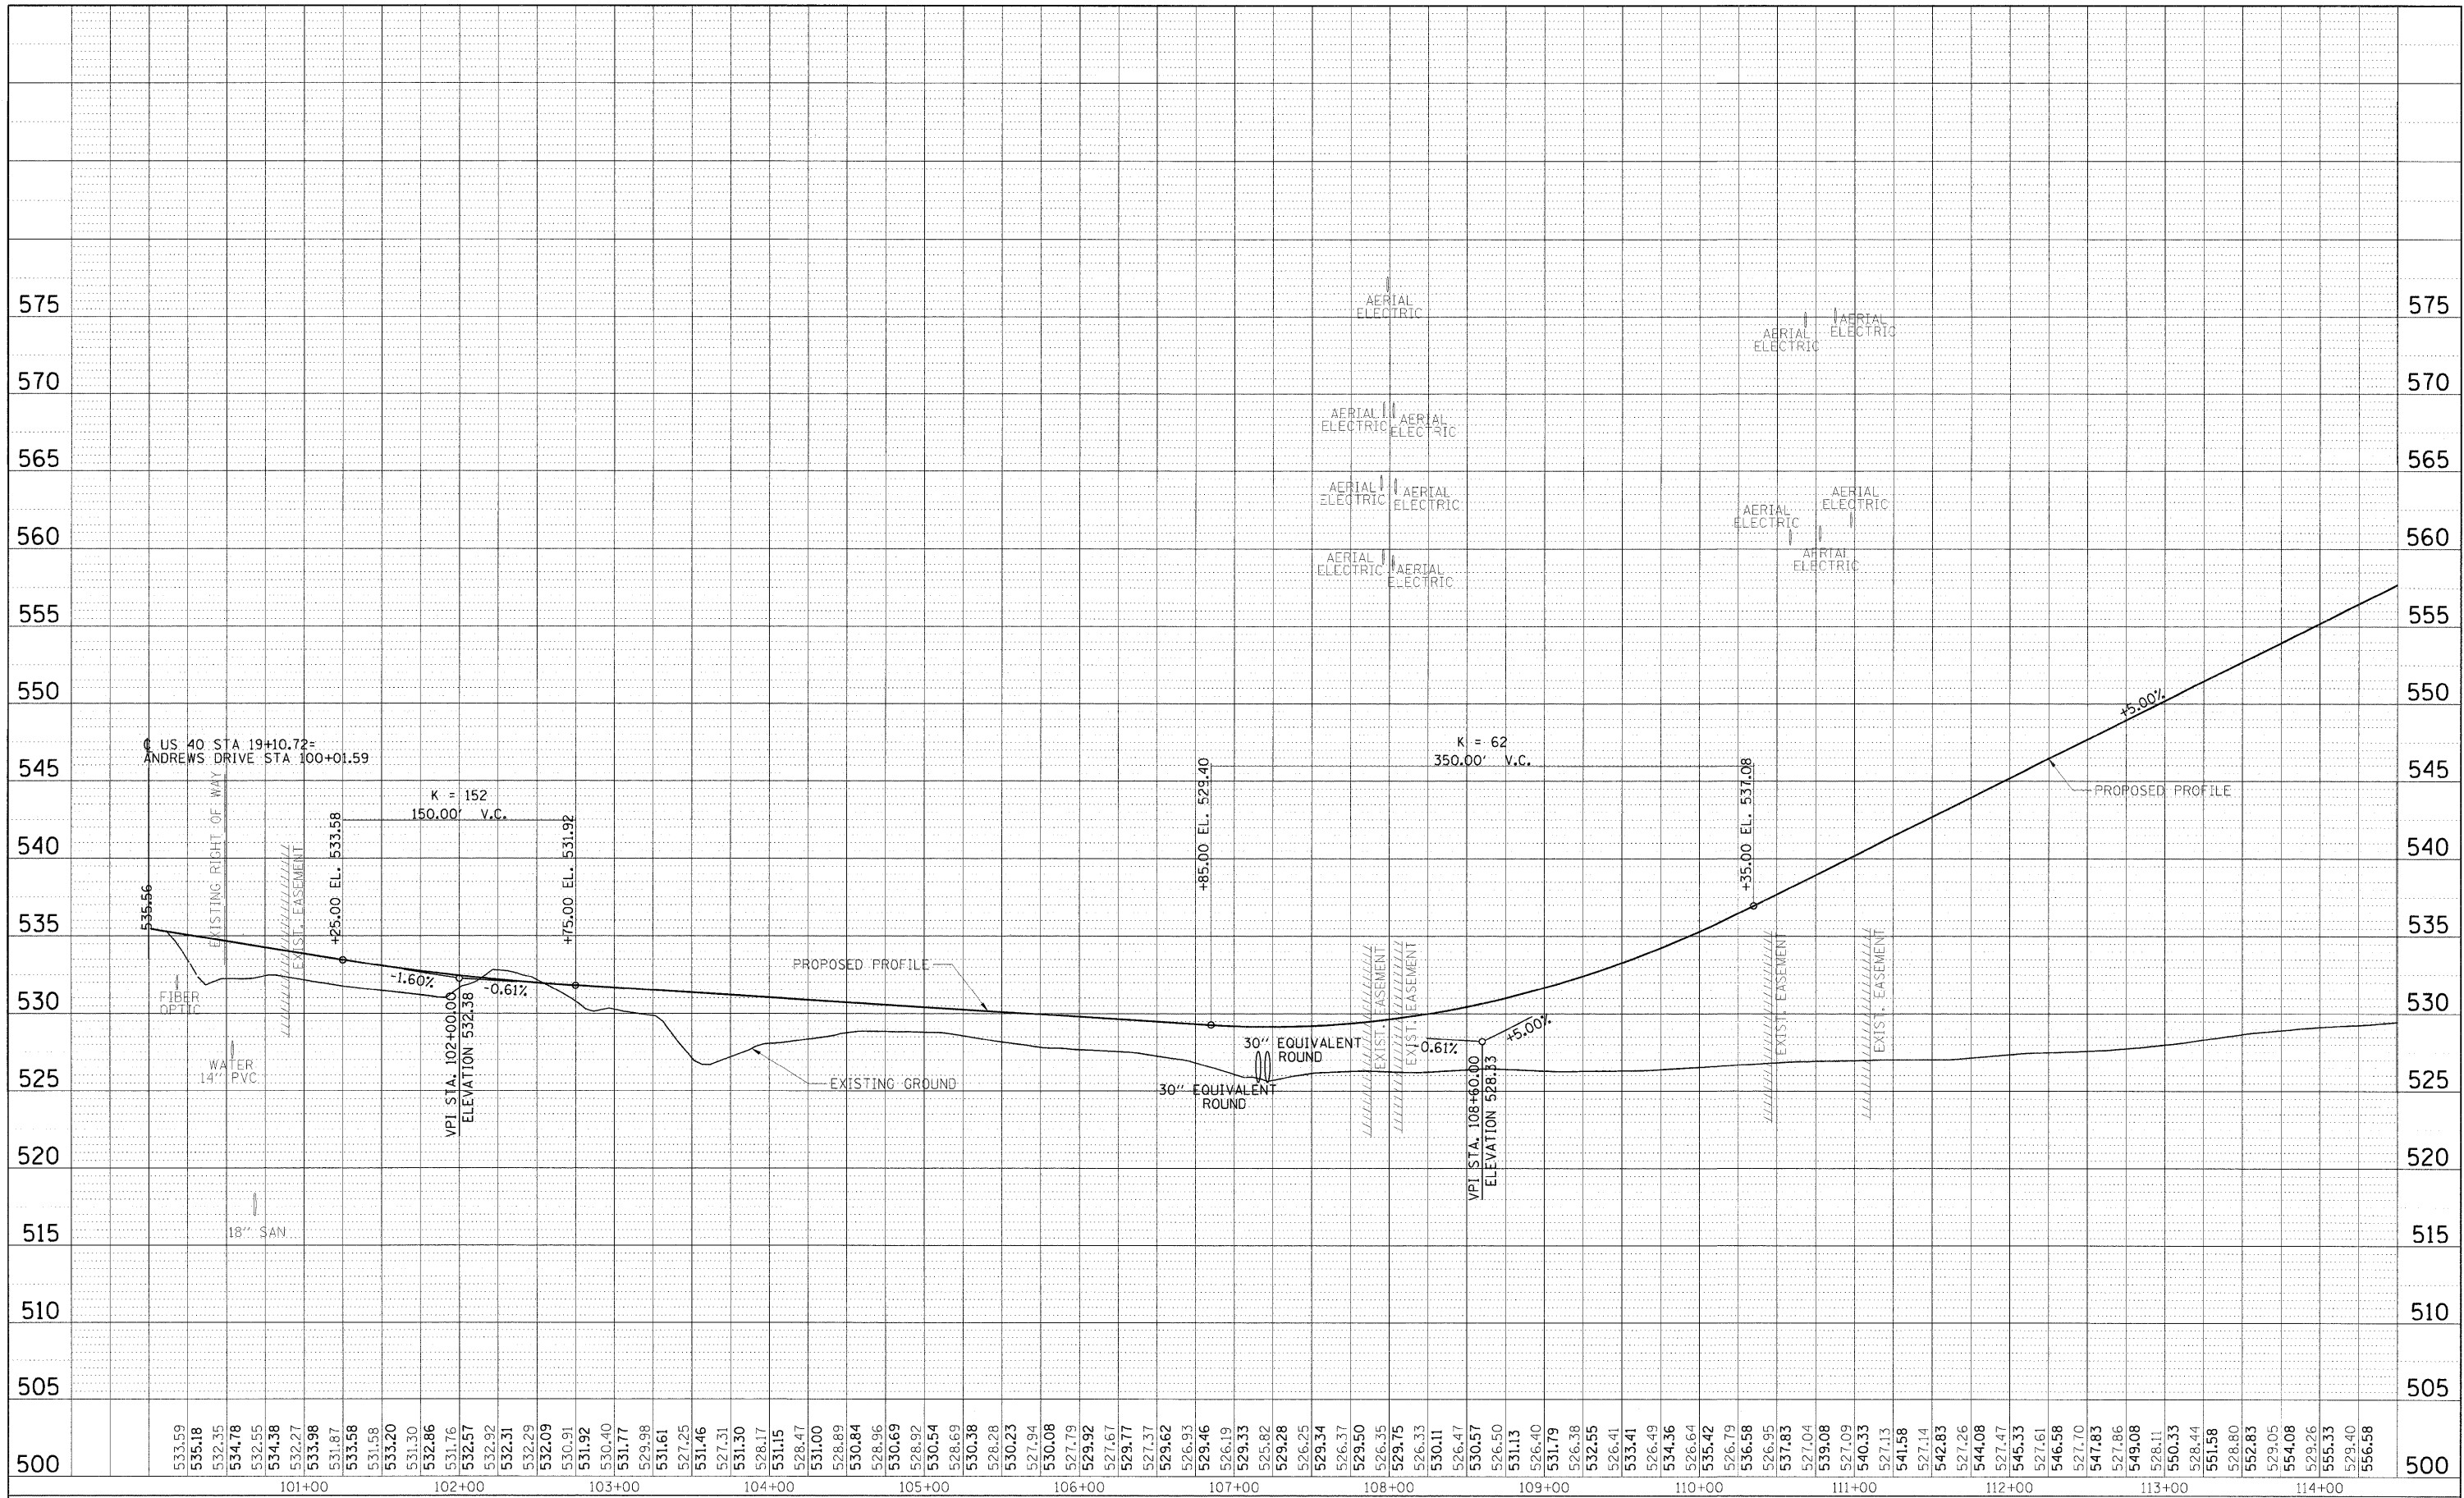

FILE NAME = I:\04\jobs\0452012\CADD\Road\Sheet\C-701A	USER NAME = Pop0036	DESIGNED -	REVISED -	<b>STATE OF ILLINOIS DEPARTMENT OF TRANSPORTATION</b>	<b>PROPOSED ANDREWS DRIVE PROFILE</b>			F.A. RTE.	SECTION	COUNTY	TOTAL SHEETS	SHEET NO.	
	PRAND-PRD.dgn	DRAWN -	REVISED -		SCALE:	SHEET NO.	OF	SHEETS	STA. 100+00	TO STA. 114+50	ILLINOIS FED. AID PROJECT	99	17
	PLOT SCALE = 50.0000' / in.	CHECKED -	REVISED -		CONTRACT NO. 97366								
	PLOT DATE = 12\23\2008	DATE -	REVISED -										