


DATE: _____ BY: _____
 PLAN SURVEYED _____
 NOTE BOOK _____
 NO. _____



DATE: _____ BY: _____
 PROFILE SURVEYED _____
 NOTE BOOK _____
 NO. _____

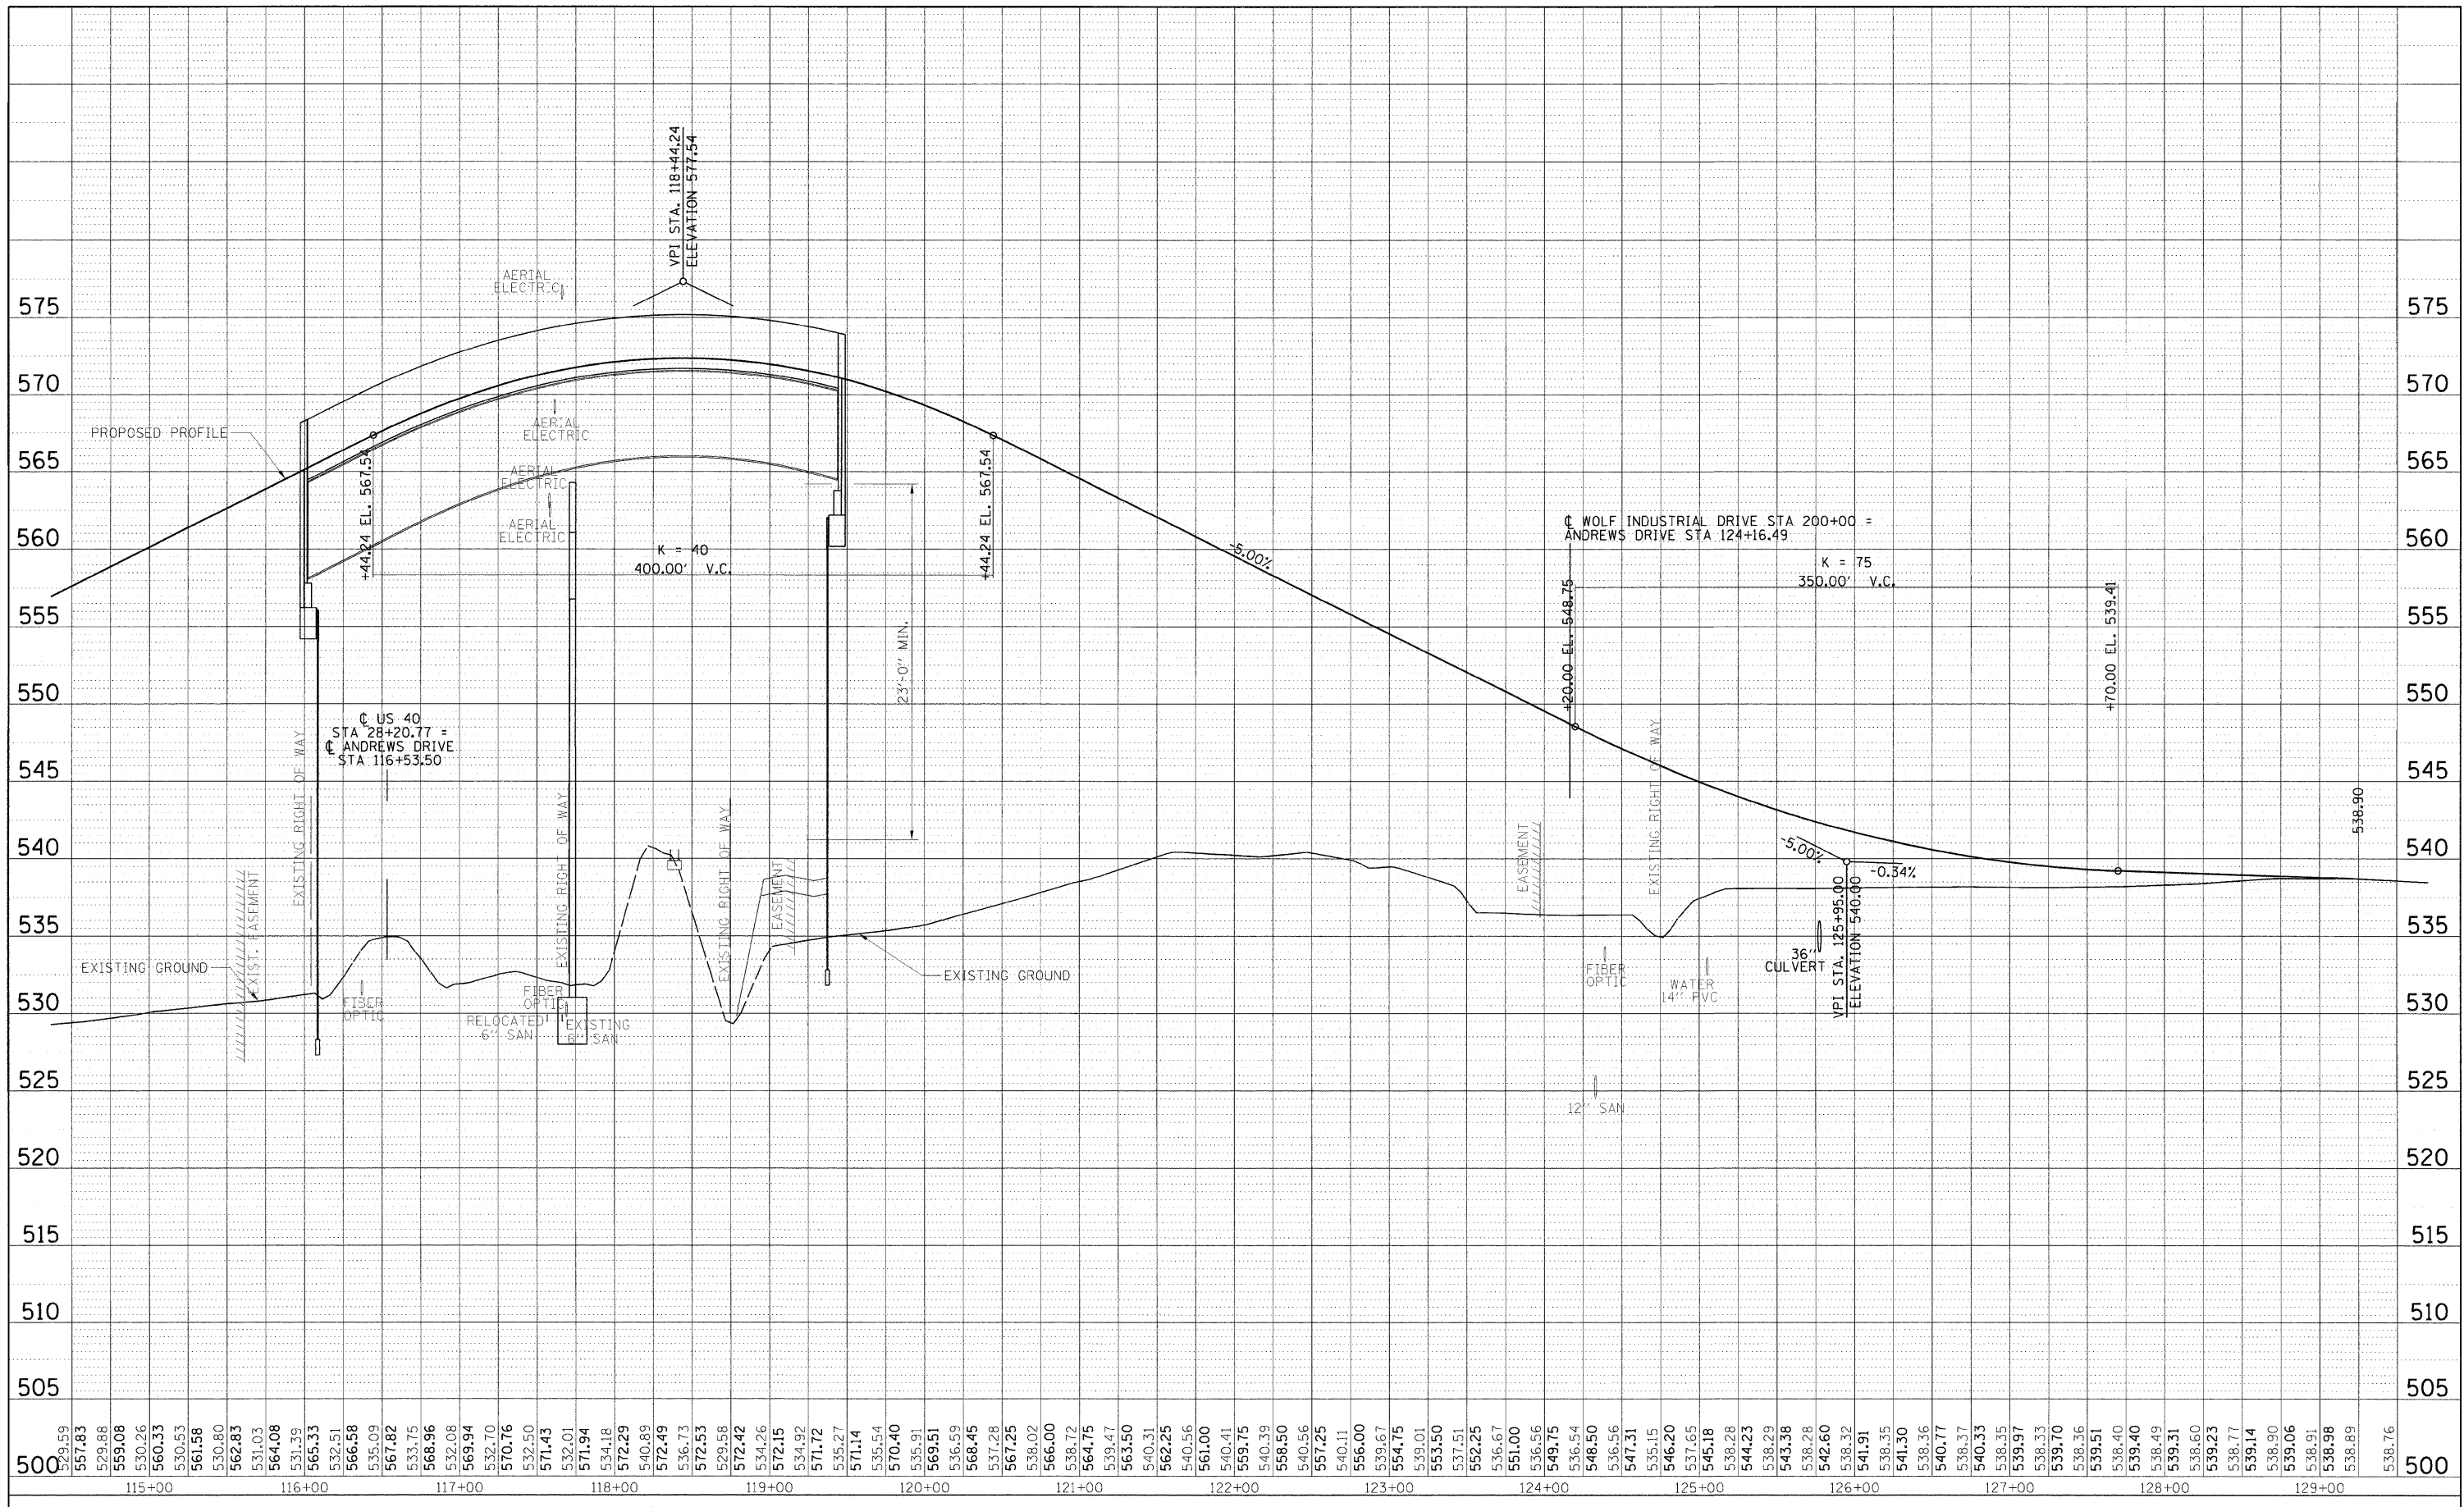

FILE NAME = H:\04\jobs\0452012\CADD\Road\Sheet\C-702A-PRAND-FRD.dgn	USER NAME = Ppop00036	DESIGNED -	REVISED -	STATE OF ILLINOIS DEPARTMENT OF TRANSPORTATION	PROPOSED ANDREWS DRIVE PROFILE	F.A. RTE.	SECTION	COUNTY	TOTAL SHEETS	SHEET NO.
PLOT SCALE = 50.0000' / 1" =	CHECKED -	REVISED -	99-00036-00-BR			BOND	99	19		
PLOT DATE = 12/23/2008	DATE -	REVISED -	CONTRACT NO. 97366							
			FED. ROAD DIST. NO.			ILLINOIS FED. AID PROJECT				