


PLAN	SURVEYED	BY	DATE
NOTE BOOK NO.	ALIGNED		
	CHECKED		
	RT. OF WAY		
	CHECKED		
	PAID FILE NAME		

PROFILE	SURVEYED	BY	DATE
NOTE BOOK NO.	PLOTTED		
	CHECKED		
	R.M. NOTED		
	STRUCTURE NOTATIONS CP&D		

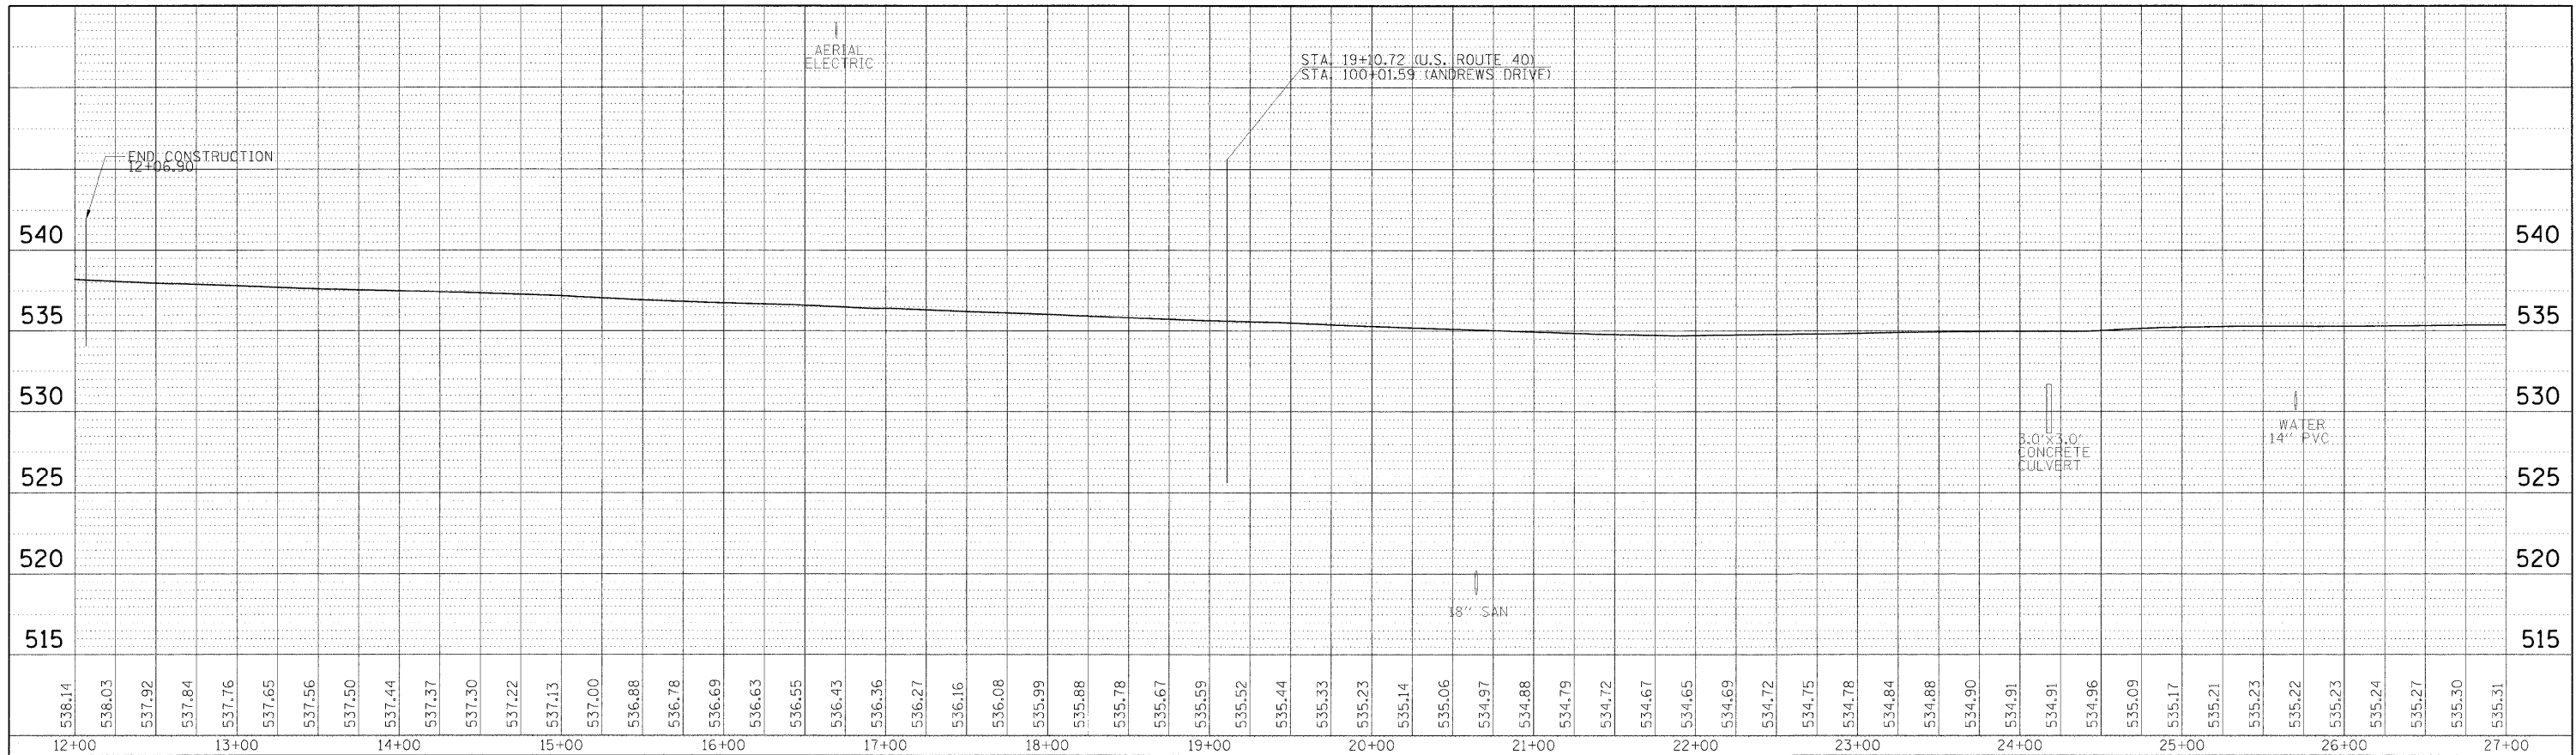

FILE NAME =	USER NAME = Pop00036	DESIGNED -	REVISED -	STATE OF ILLINOIS DEPARTMENT OF TRANSPORTATION	U.S. ROUTE 40 PROFILE				F.A. RTE.	SECTION	COUNTY	TOTAL SHEETS	SHEET NO.	
I:\04_obs\0452012\CADD\Road\Sheet\C-703A-PR40-PRO.dgn		DRAWN -	REVISED -		SCALE:	SHEET NO.	OF	SHEETS	STA.	TO STA.	97-00036-00-BR	BOND	99	22
PLOT SCALE = 50.0000' / 1in.		CHECKED -	REVISED -						CONTRACT NO. 97366					
PLOT DATE = 12\23\2008		DATE -	REVISED -						FED. ROAD DIST. NO. ILLINOIS FED. AID PROJECT					