


DATE	
BY	
SURVEYED	
PLOTTED	
NOTE BOOK	
AREAS	
AREAS CHECKED	
NO.	

DATE	
BY	
SURVEYED	
PLOTTED	
NOTE BOOK	
AREAS	
AREAS CHECKED	
NO.	

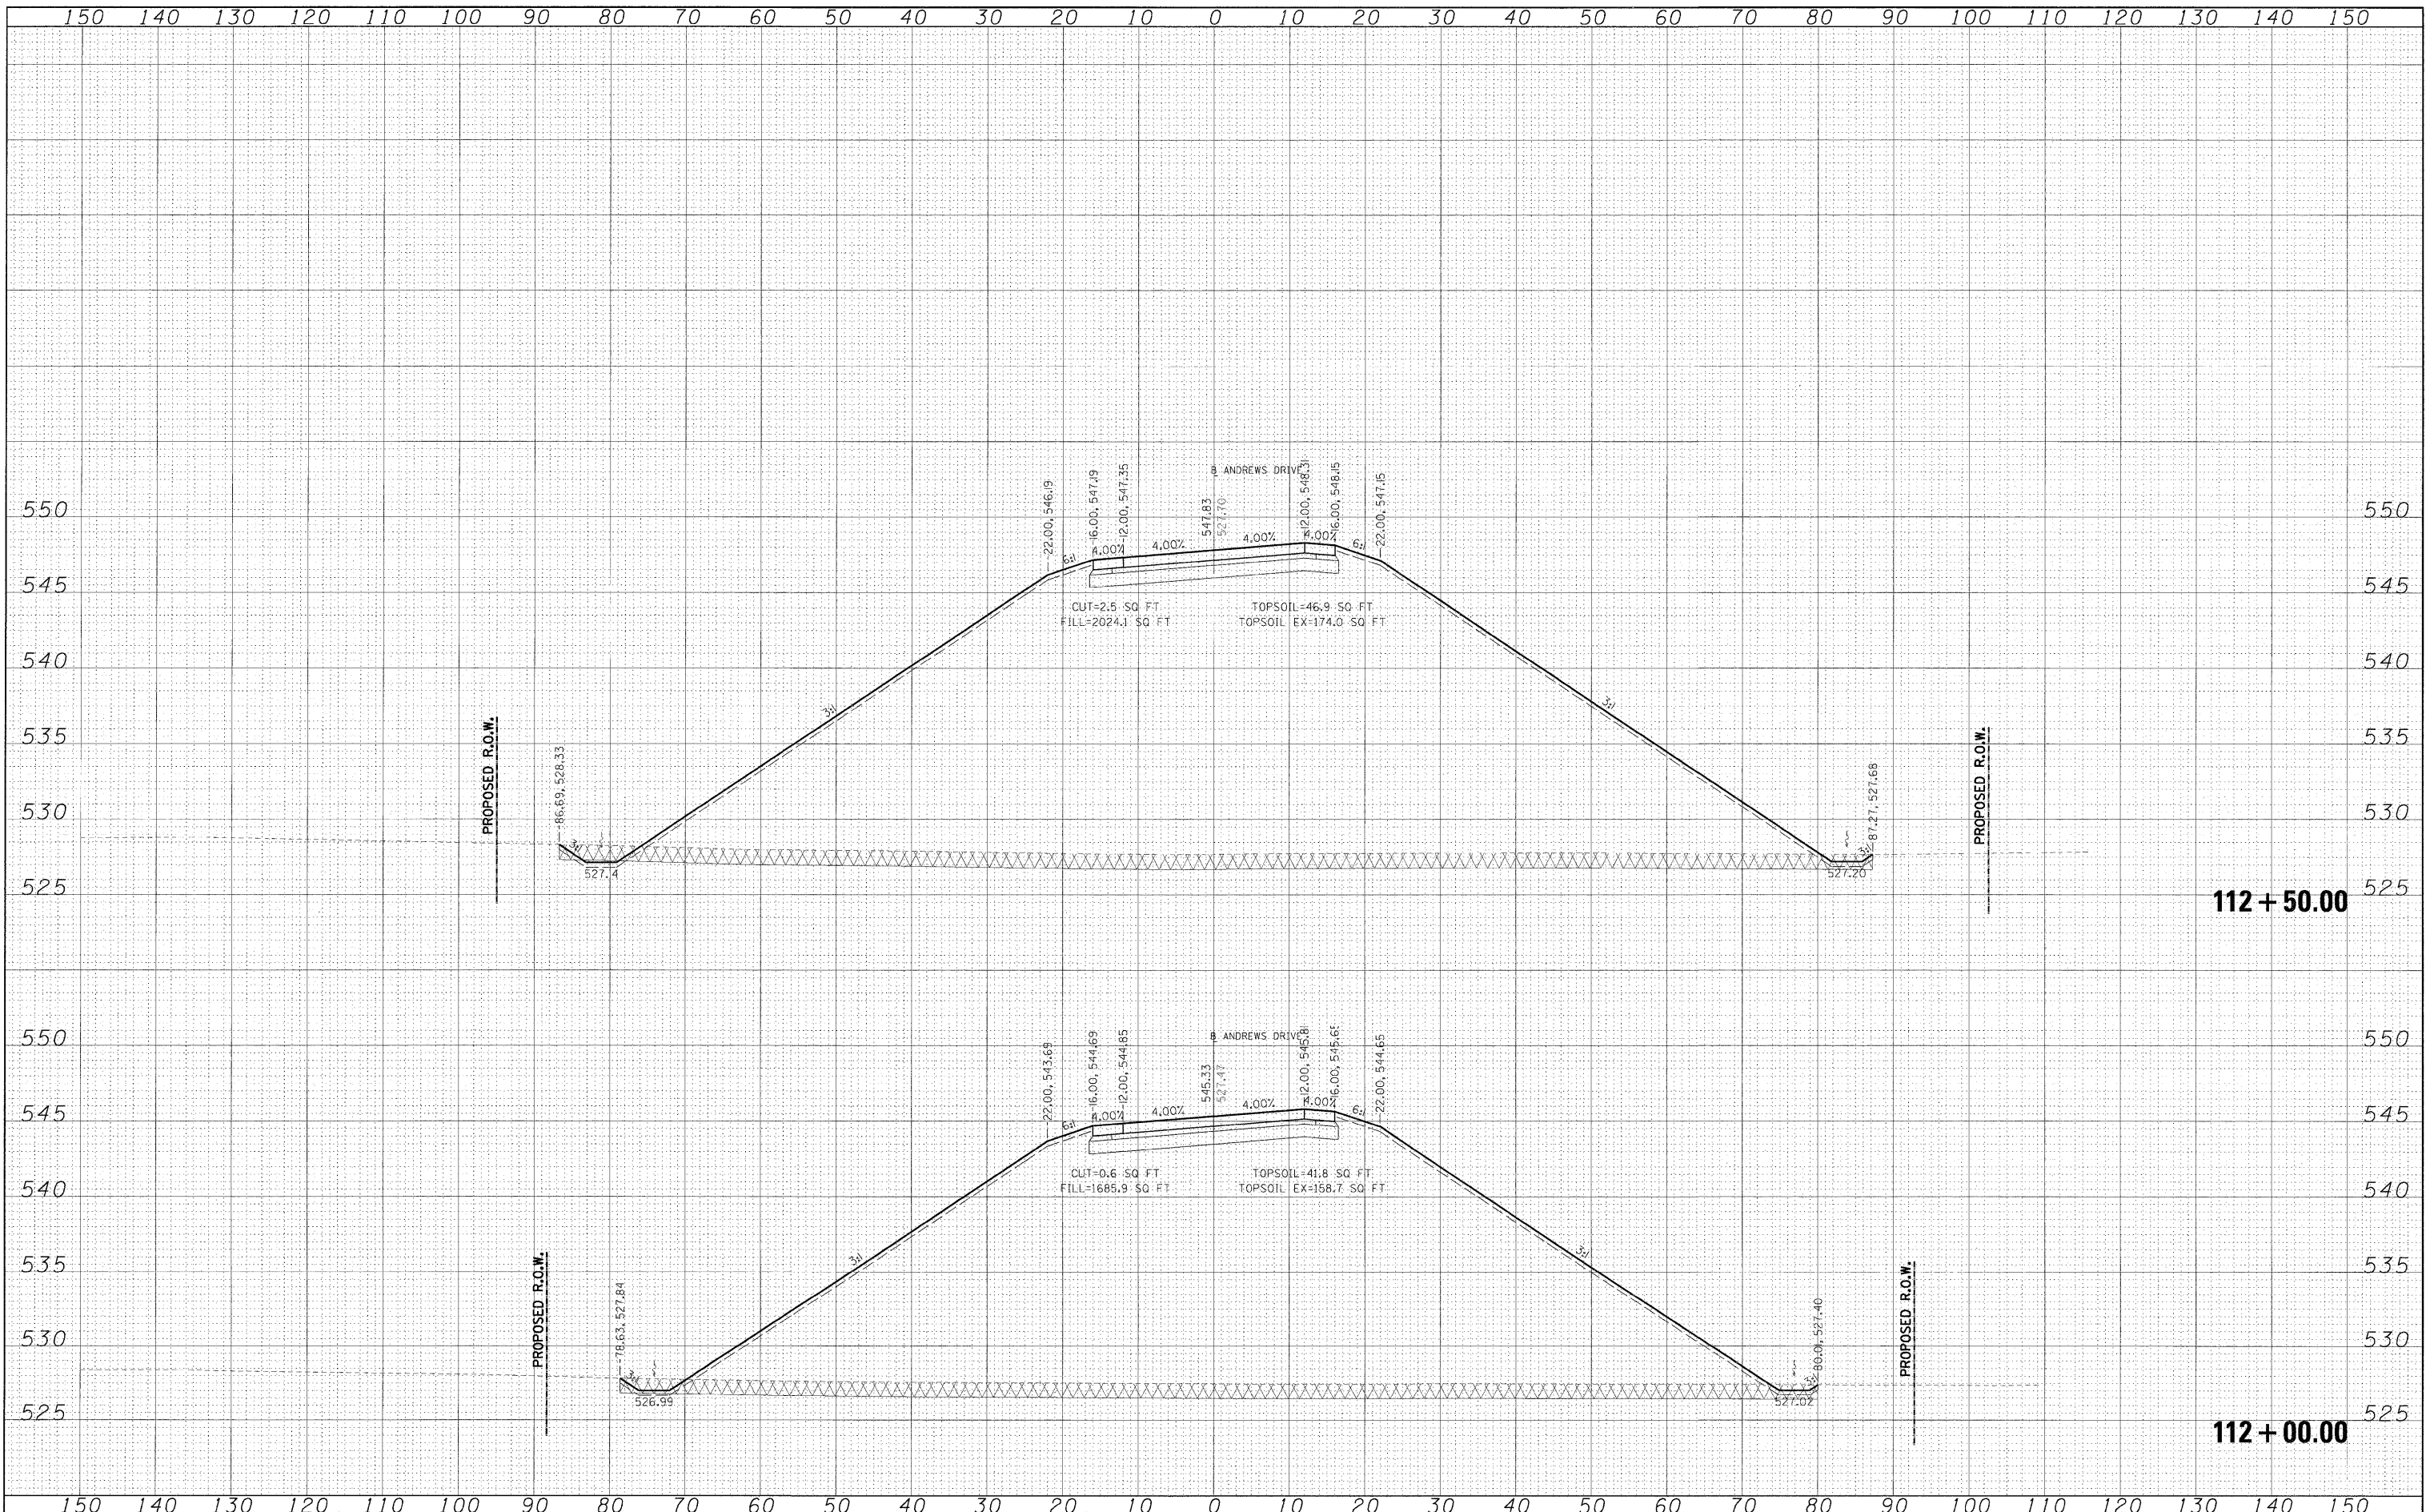

FILE NAME =	USER NAME = Pop0036	DESIGNED - DJP	REVISED -	STATE OF ILLINOIS DEPARTMENT OF TRANSPORTATION	CROSS SECTIONS-ANDREWS DRIVE			F.A. RTE.	SECTION	COUNTY	TOTAL SHEETS	SHEET NO.	
In\04\jobs\0452012\CA00\Road\Sheet\C-301-XSANDREWS-2.dgn		DRAWN - DJP	REVISED -		SCALE:	SHEET NO.	OF	SHEETS	STA. 112+00.00	TO STA. 112+50.00	99-00036-00-BR	99	73
		CHECKED - MH	REVISED -								BOND		
		DATE - ---	REVISED -								CONTRACT NO. 97366		