


DATE	
BY	
FINAL SURVEY	SURVEYED
NOTE BOOK	PLOTTED
NO.	REVISIONS
	AREAS CHECKED

DATE	
BY	
ORIGINAL SURVEY	SURVEYED
NOTE BOOK	PLOTTED
NO.	REVISIONS
	AREAS CHECKED

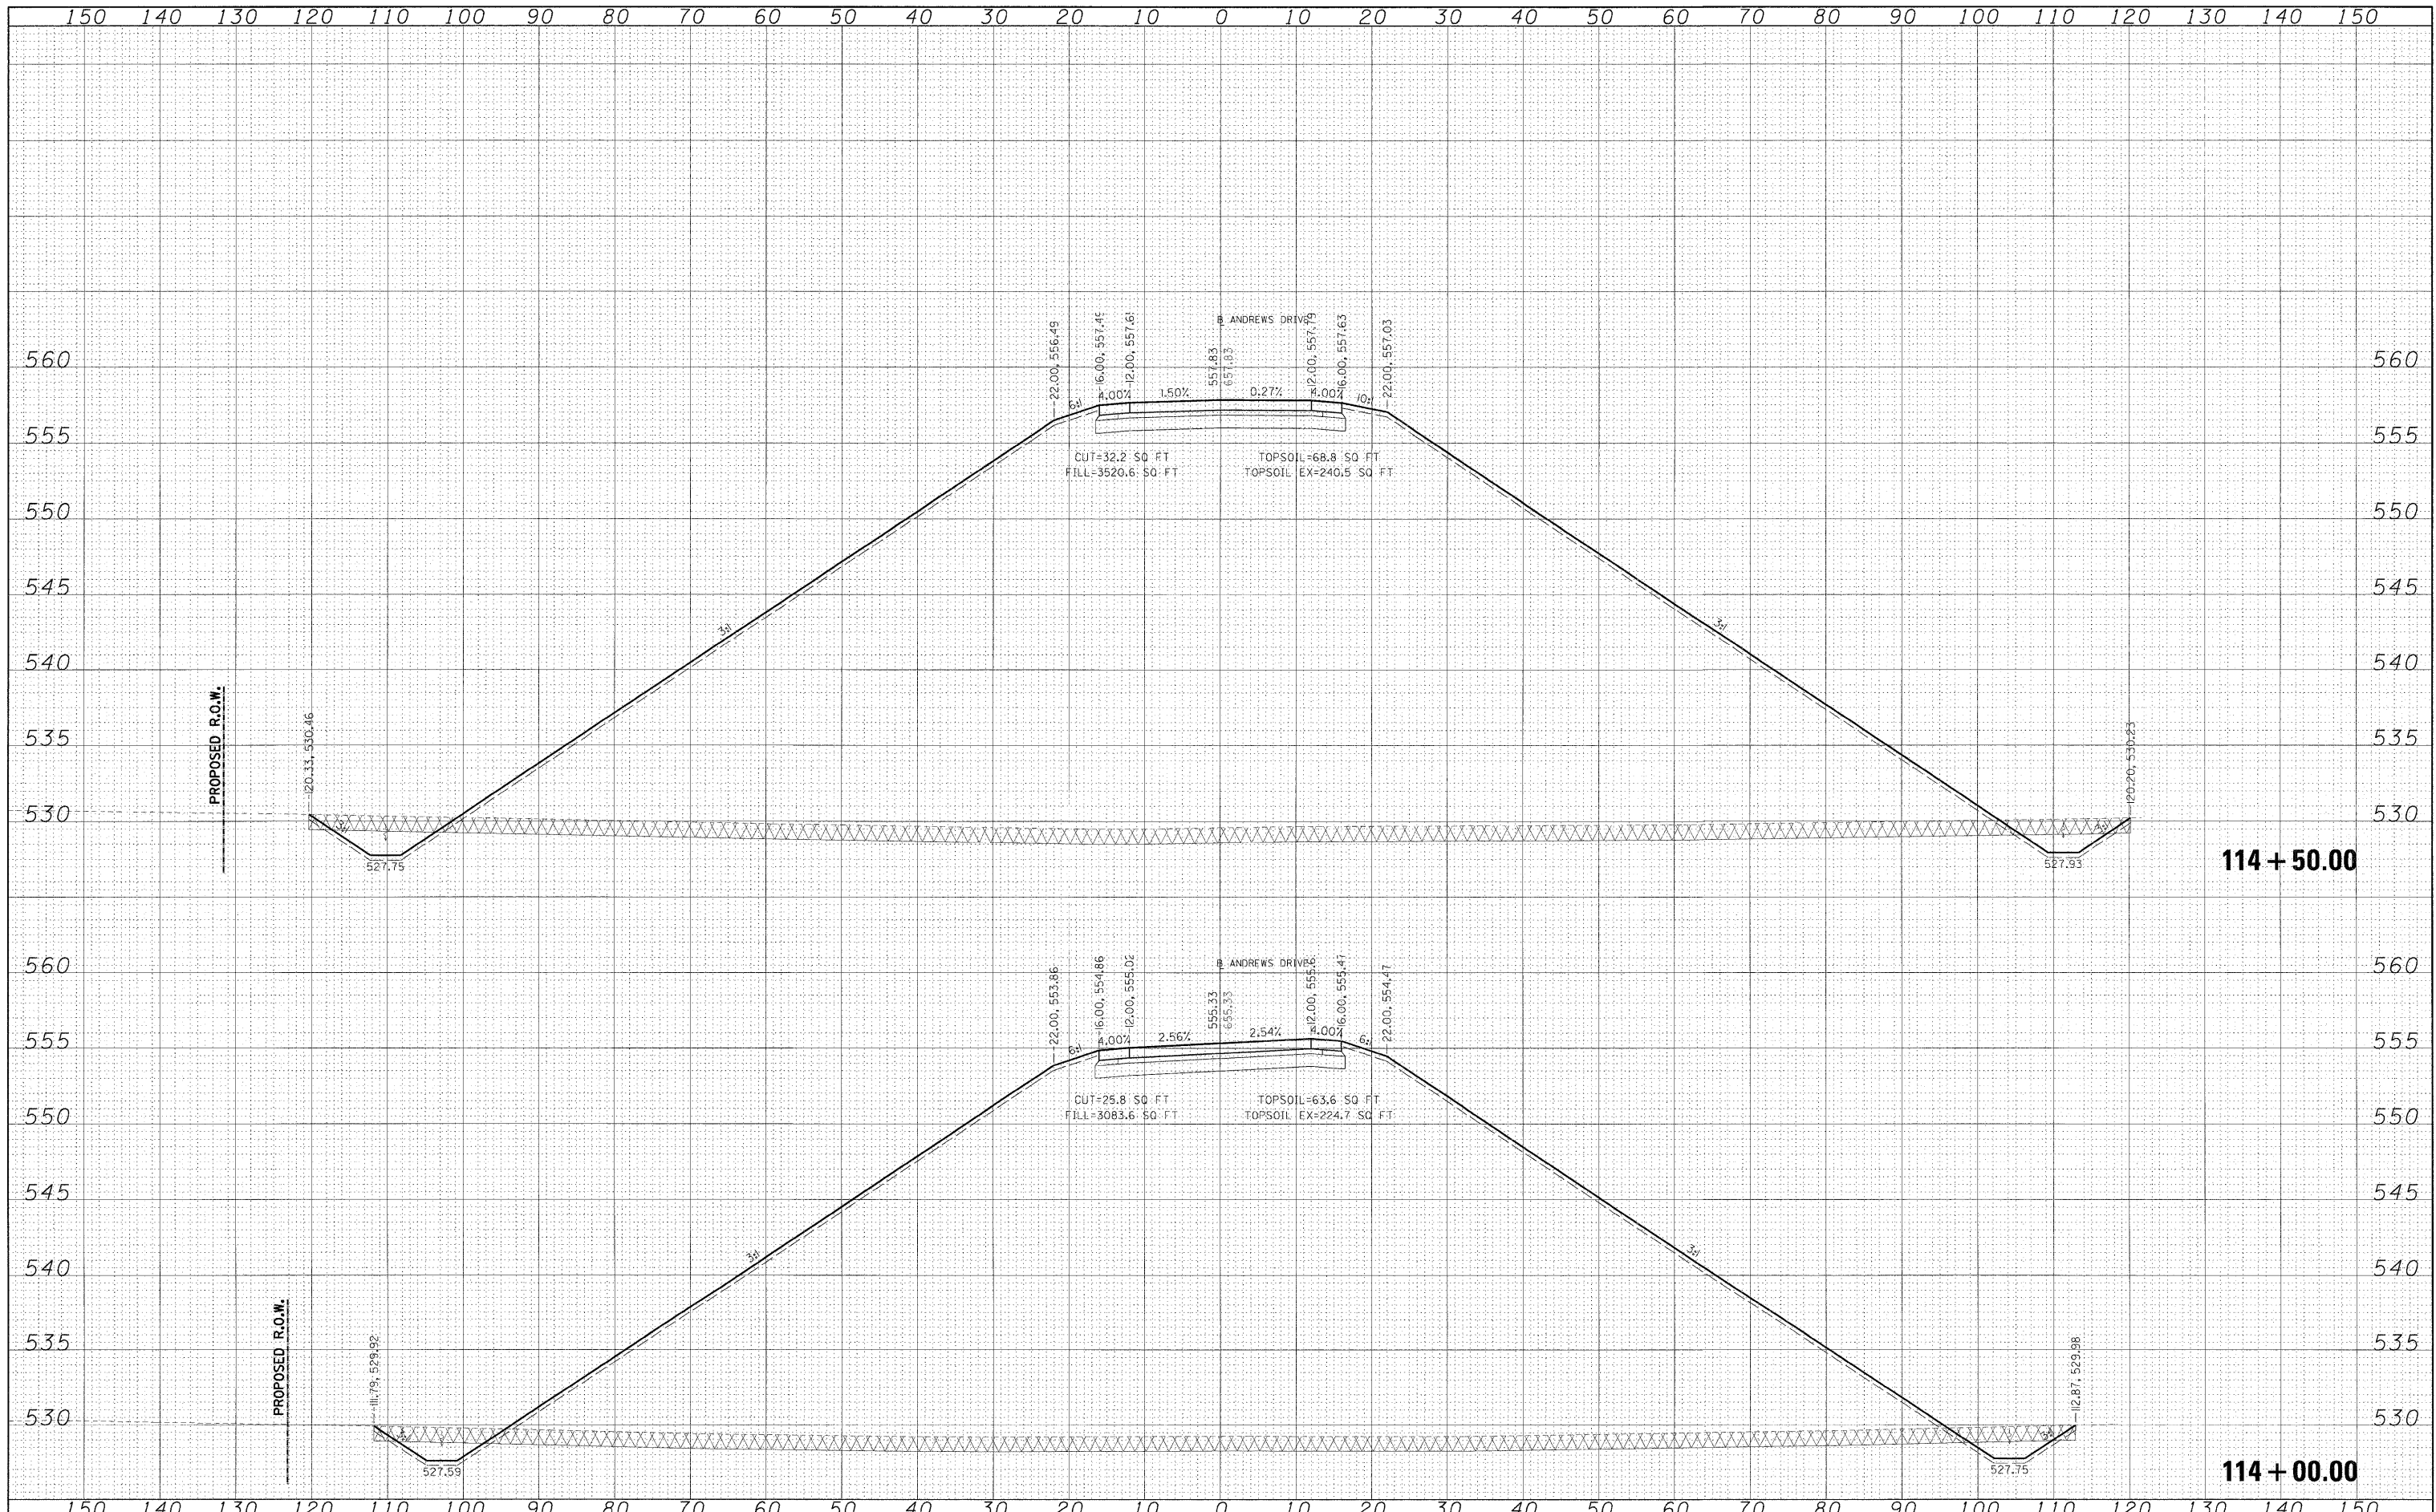

FILE NAME =	USER NAME = Pop00636	DESIGNED - DJP	REVISED -	STATE OF ILLINOIS DEPARTMENT OF TRANSPORTATION	CROSS SECTIONS-ANDREWS DRIVE	F.A. RTE.	SECTION	COUNTY	TOTAL SHEETS	SHEET NO.
1:\04\jobs\0452012\CADD\Road\Sheet\C-301-XSANDREW-2.dgn	PLLOT SCALE = 10.0000' / 1in.	DRAWN - DJP	REVISED -			99-00036-00-BR	BOND	99	75	
PLLOT DATE = 12/23/2008	DATE - ---	CHECKED - MH	REVISED -			CONTRACT NO. 97366				
		DATE - ---	REVISED -			SCALE:	SHEET NO. OF SHEETS	STA. 114+00.00 TO STA. 114+50.00	FED. ROAD DIST. NO.	ILLINOIS FED. AID PROJECT