


DATE	
BY	
SURVEYED	
PLOTTED	
TEMPLATE	
NOTE BOOK	
AREAS CHECKED	
NO.	

DATE	
BY	
SURVEYED	
PLOTTED	
TEMPLATE	
NOTE BOOK	
AREAS CHECKED	
NO.	

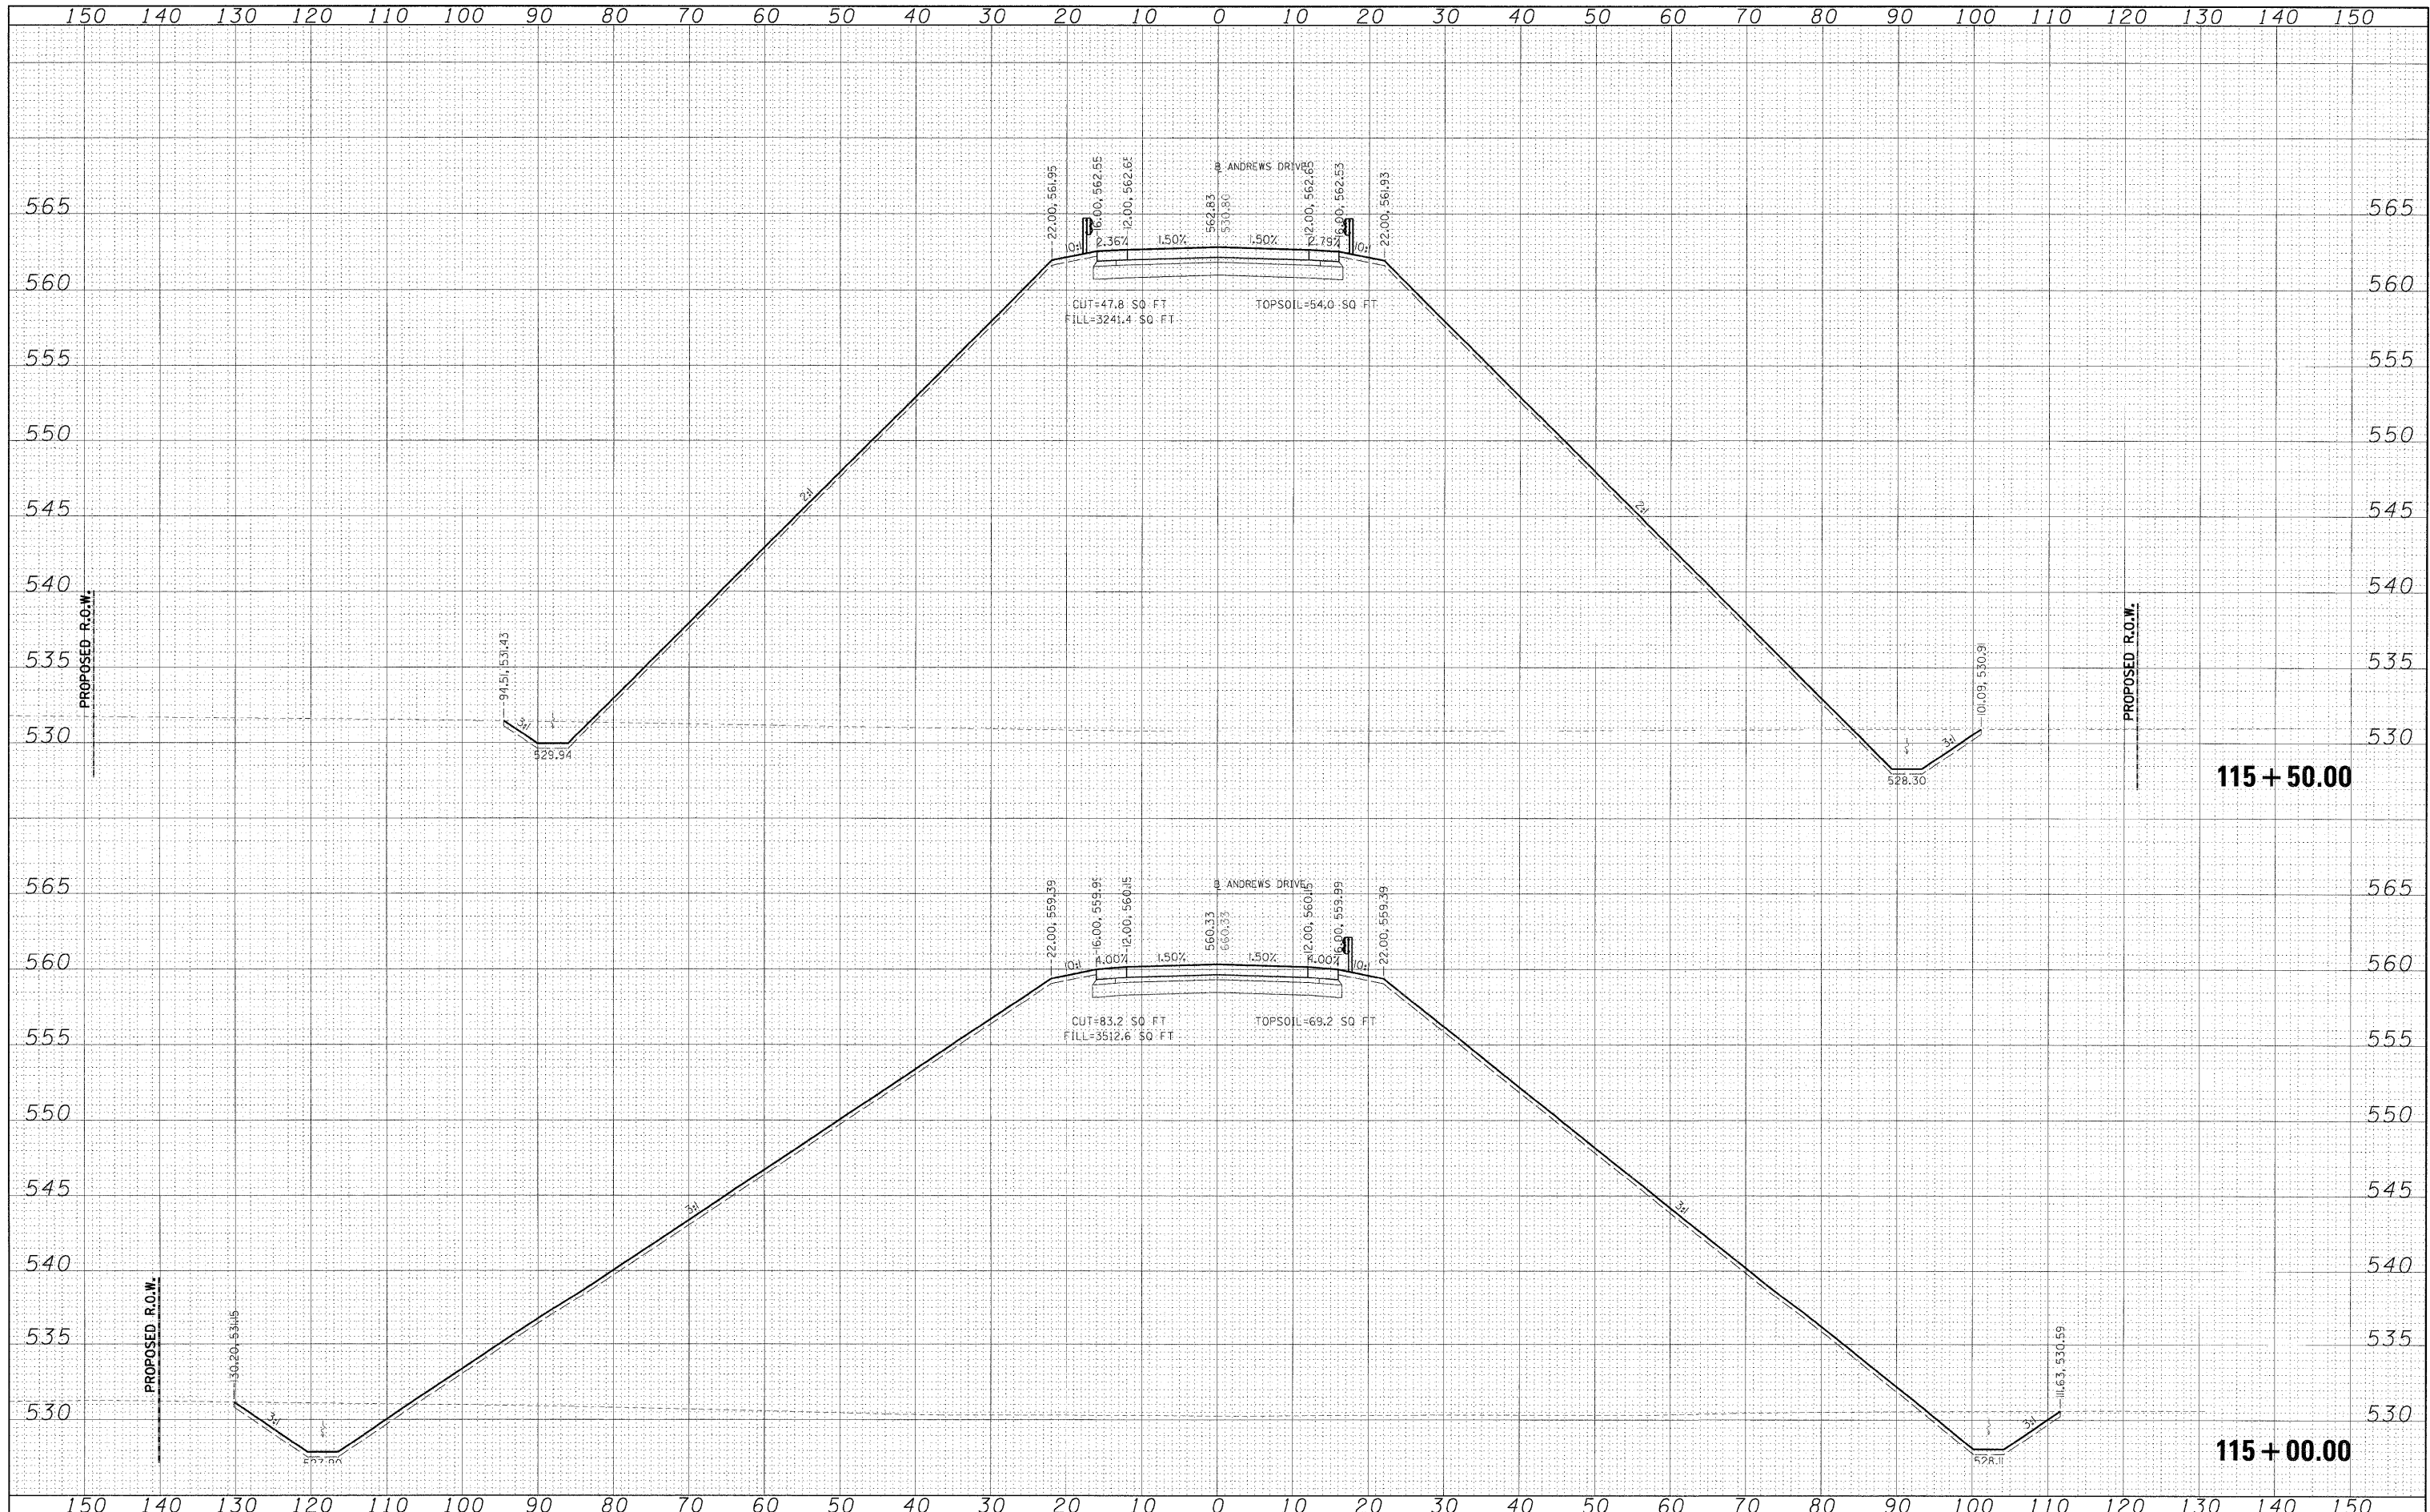

FILE NAME = I:\04\jobs\0452012\CADD\Road\Sheet\C-301-XSANDREWS-2.dgn	USER NAME = Ppp00036	DESIGNED - DJP	REVISED -	<b>STATE OF ILLINOIS DEPARTMENT OF TRANSPORTATION</b>	<b>CROSS SECTIONS-ANDREWS DRIVE</b>			F.A. RTE.	SECTION	COUNTY	TOTAL SHEETS	SHEET NO.	
PLOT SCALE = 10.0000' / 1in.	CHECKED - MH	REVISIED -	REVISIED -		SCALE:	SHEET NO.	OF	SHEETS	STA. 115+00.00	TO STA. 115+50.00	BOND	99	76
PLOT DATE = 12/23/2008	DATE - ---	REVISIED -	REVISIED -								CONTRACT NO. 97366		
									FED. ROAD DIST. NO.	ILLINOIS FED. AID PROJECT			