


DATE	
BY	
FINAL SURVEY	SURVEYED
NOTE BOOK NO.	PLOTTED
	EMULATE
	AREAS CHECKED

DATE	
BY	
ORIGINAL SURVEY	SURVEYED
NOTE BOOK NO.	PLOTTED
	EMULATE
	AREAS CHECKED

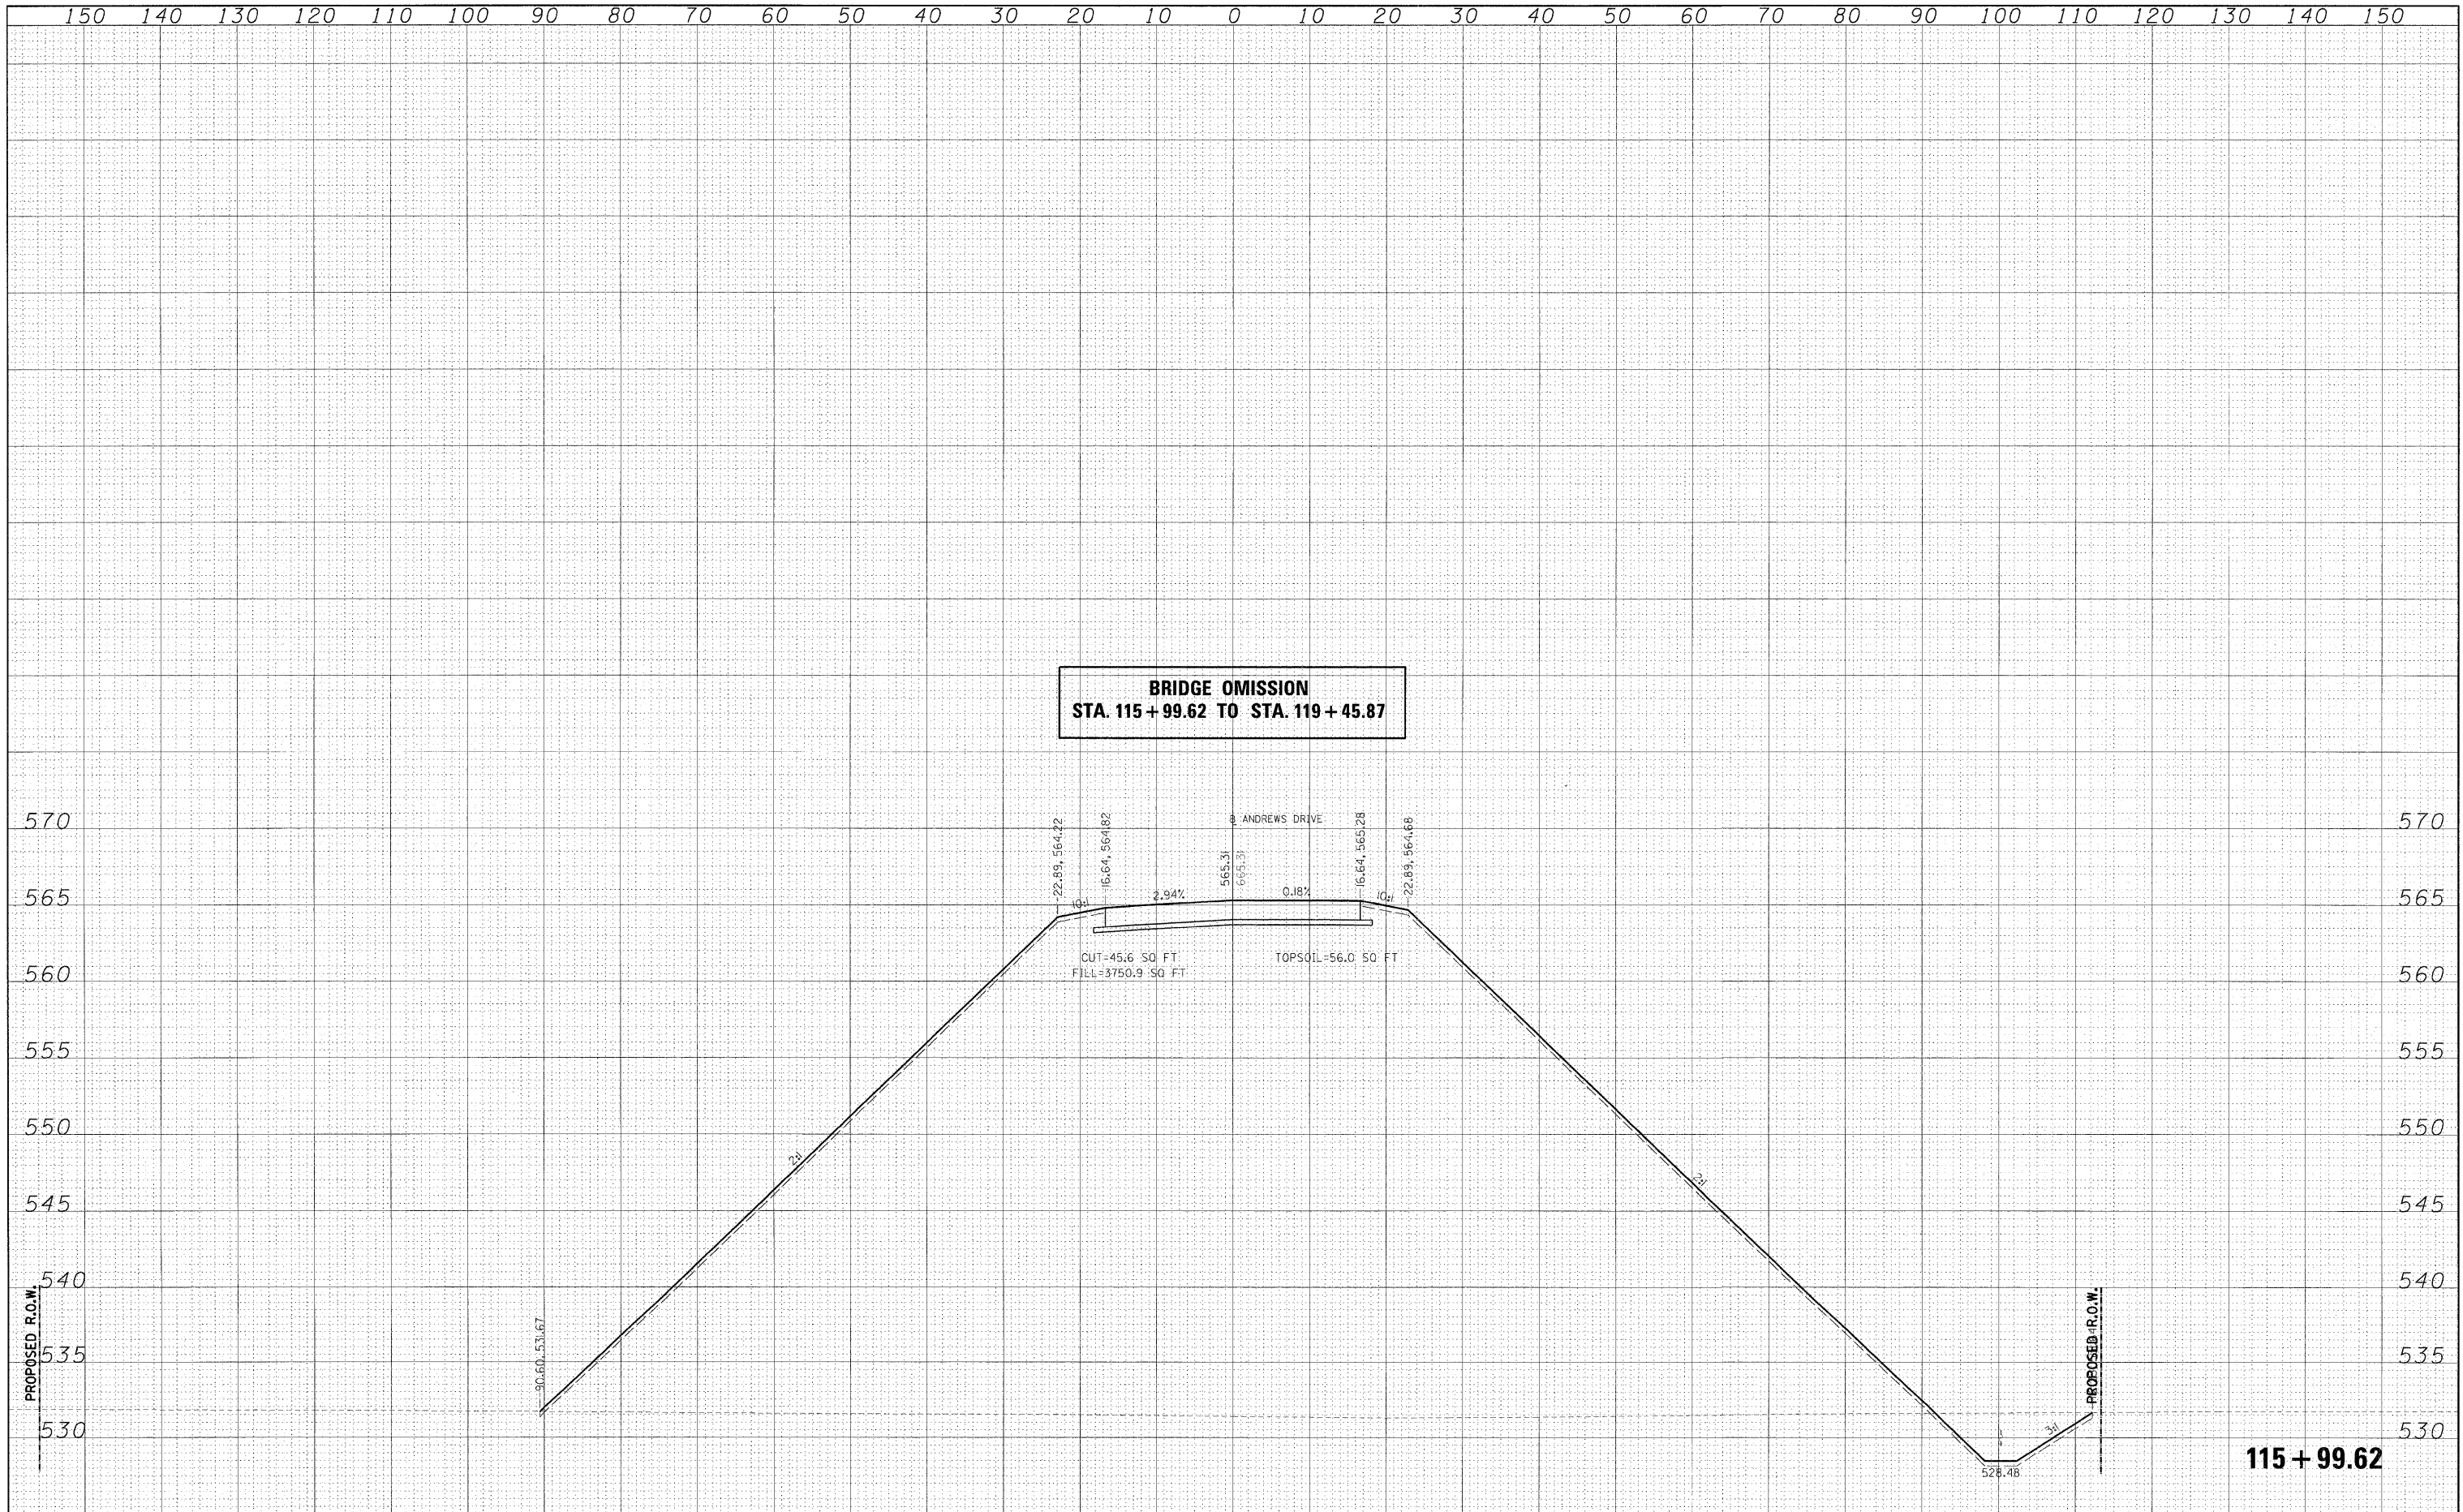

FILE NAME = I:\04\jobs\0492012\CADD\Road\Sheet\C-301-XSANDREWS-2.dgn	USER NAME = Pop00836	DESIGNED - DJP	REVISED -	<b>STATE OF ILLINOIS DEPARTMENT OF TRANSPORTATION</b>	<b>CROSS SECTIONS-ANDREWS DRIVE</b>				F.A. RTE.	SECTION	COUNTY	TOTAL SHEETS	SHEET NO.	
		DRAWN - DJP	REVISED -		SCALE:	SHEET NO.	OF	SHEETS	STA. 115+99.62	TO STA. 115+99.62	FED. ROAD DIST. NO.	ILLINOIS FED. AID PROJECT	99	78
		CHECKED - MH	REVISED -										99	78
		DATE - ---	REVISED -										CONTRACT NO. 97366	