


DATE	
BY	
FINAL SURVEY	SURVEYED
NOTE BOOK	PLOTTED
NO.	EMULATE
	AREAS CHECKED

DATE	
BY	
ORIGINAL SURVEY	SURVEYED
NOTE BOOK	PLOTTED
NO.	EMULATE
	AREAS CHECKED

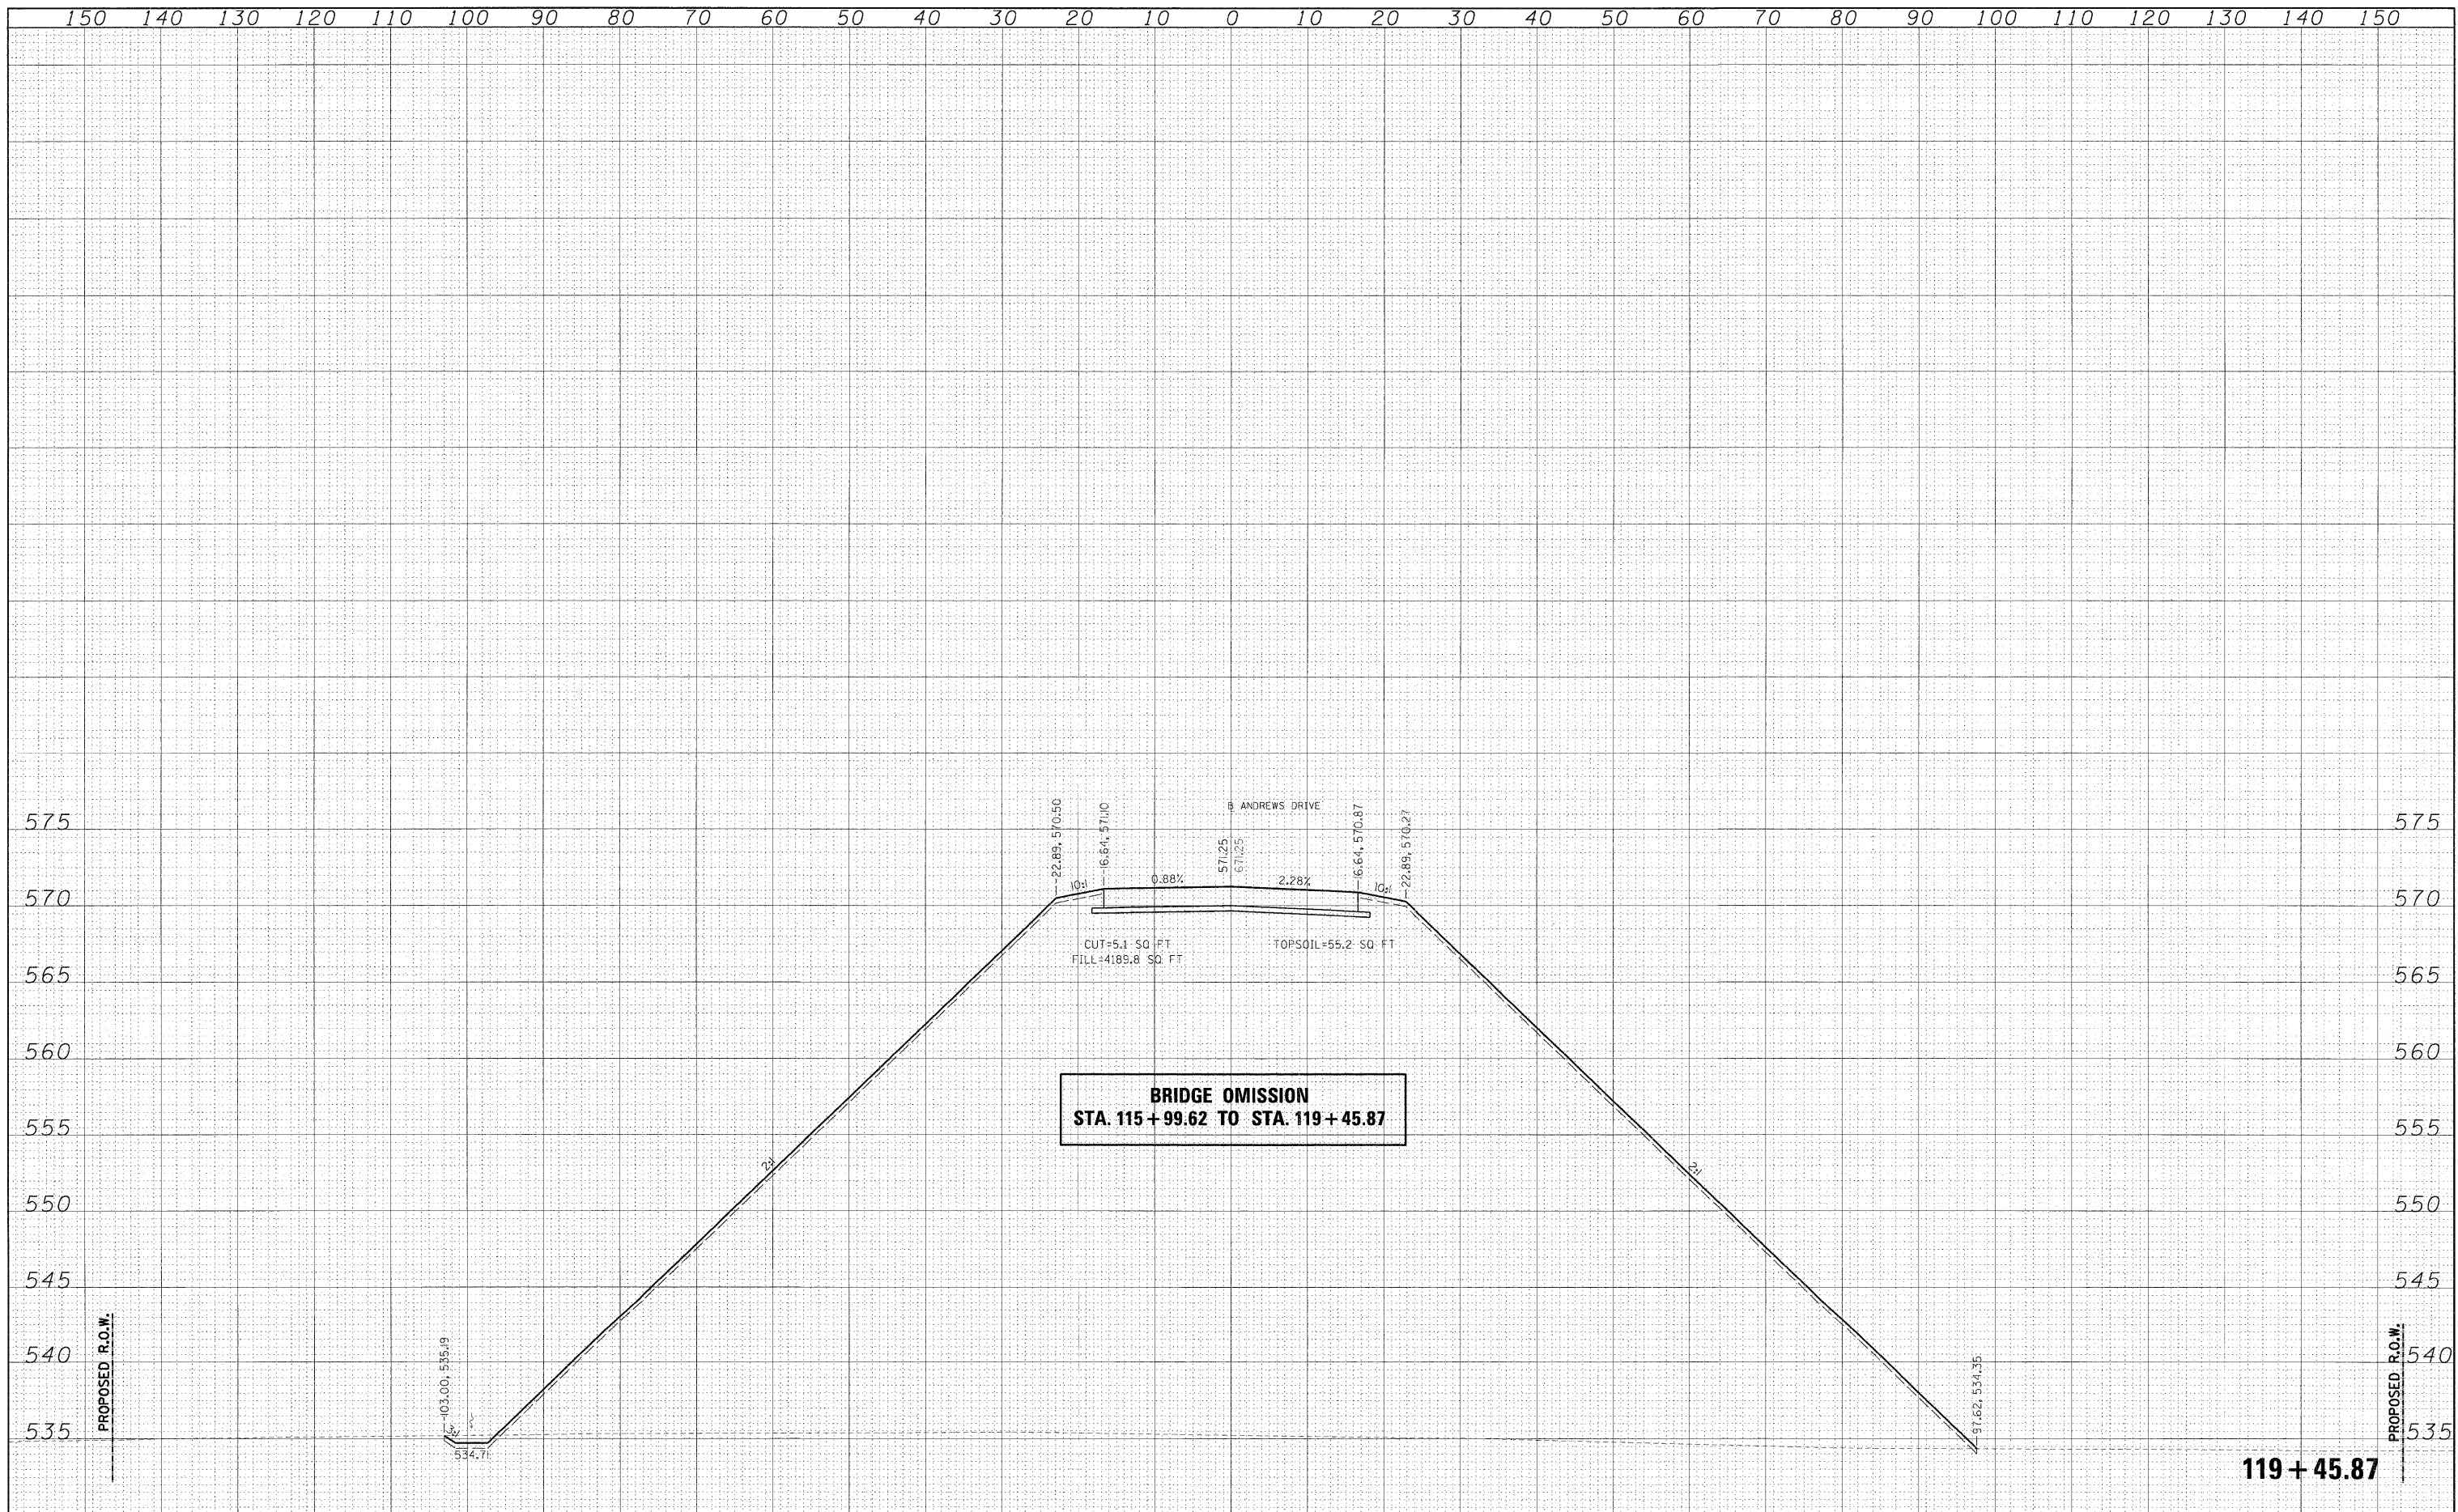

FILE NAME = I:\04\jobs\0492012\CADD\Road\Sheet\C-301-XSANDR\XSW-2.dgn	USER NAME = Pop00636	DESIGNED - DJP	REVISED -	STATE OF ILLINOIS DEPARTMENT OF TRANSPORTATION	CROSS SECTIONS-ANDREWS DRIVE				F.A. RTE.	SECTION	COUNTY	TOTAL SHEETS	SHEET NO.	
	PLT SCALE = 10.0000' / 1m.	DRAWN - DJP	REVISED -		SCALE:	SHEET NO.	OF	SHEETS	STA. 119+45.87	TO STA. 119+45.87	ILLINOIS	FED. AID PROJECT	99	79
	PLT DATE = 12/23/2008	CHECKED - MH	REVISED -											
		DATE - ---	REVISED -											
												CONTRACT NO. 97366		