


FINAL SURVEY	SURVEYED	DATE
NOTE BOOK	PLOTTED	BY
NO.	TEMPLATE	
	AREAS CHECKED	

ORIGINAL SURVEY	SURVEYED	DATE
NOTE BOOK	PLOTTED	BY
NO.	TEMPLATE	
	AREAS CHECKED	

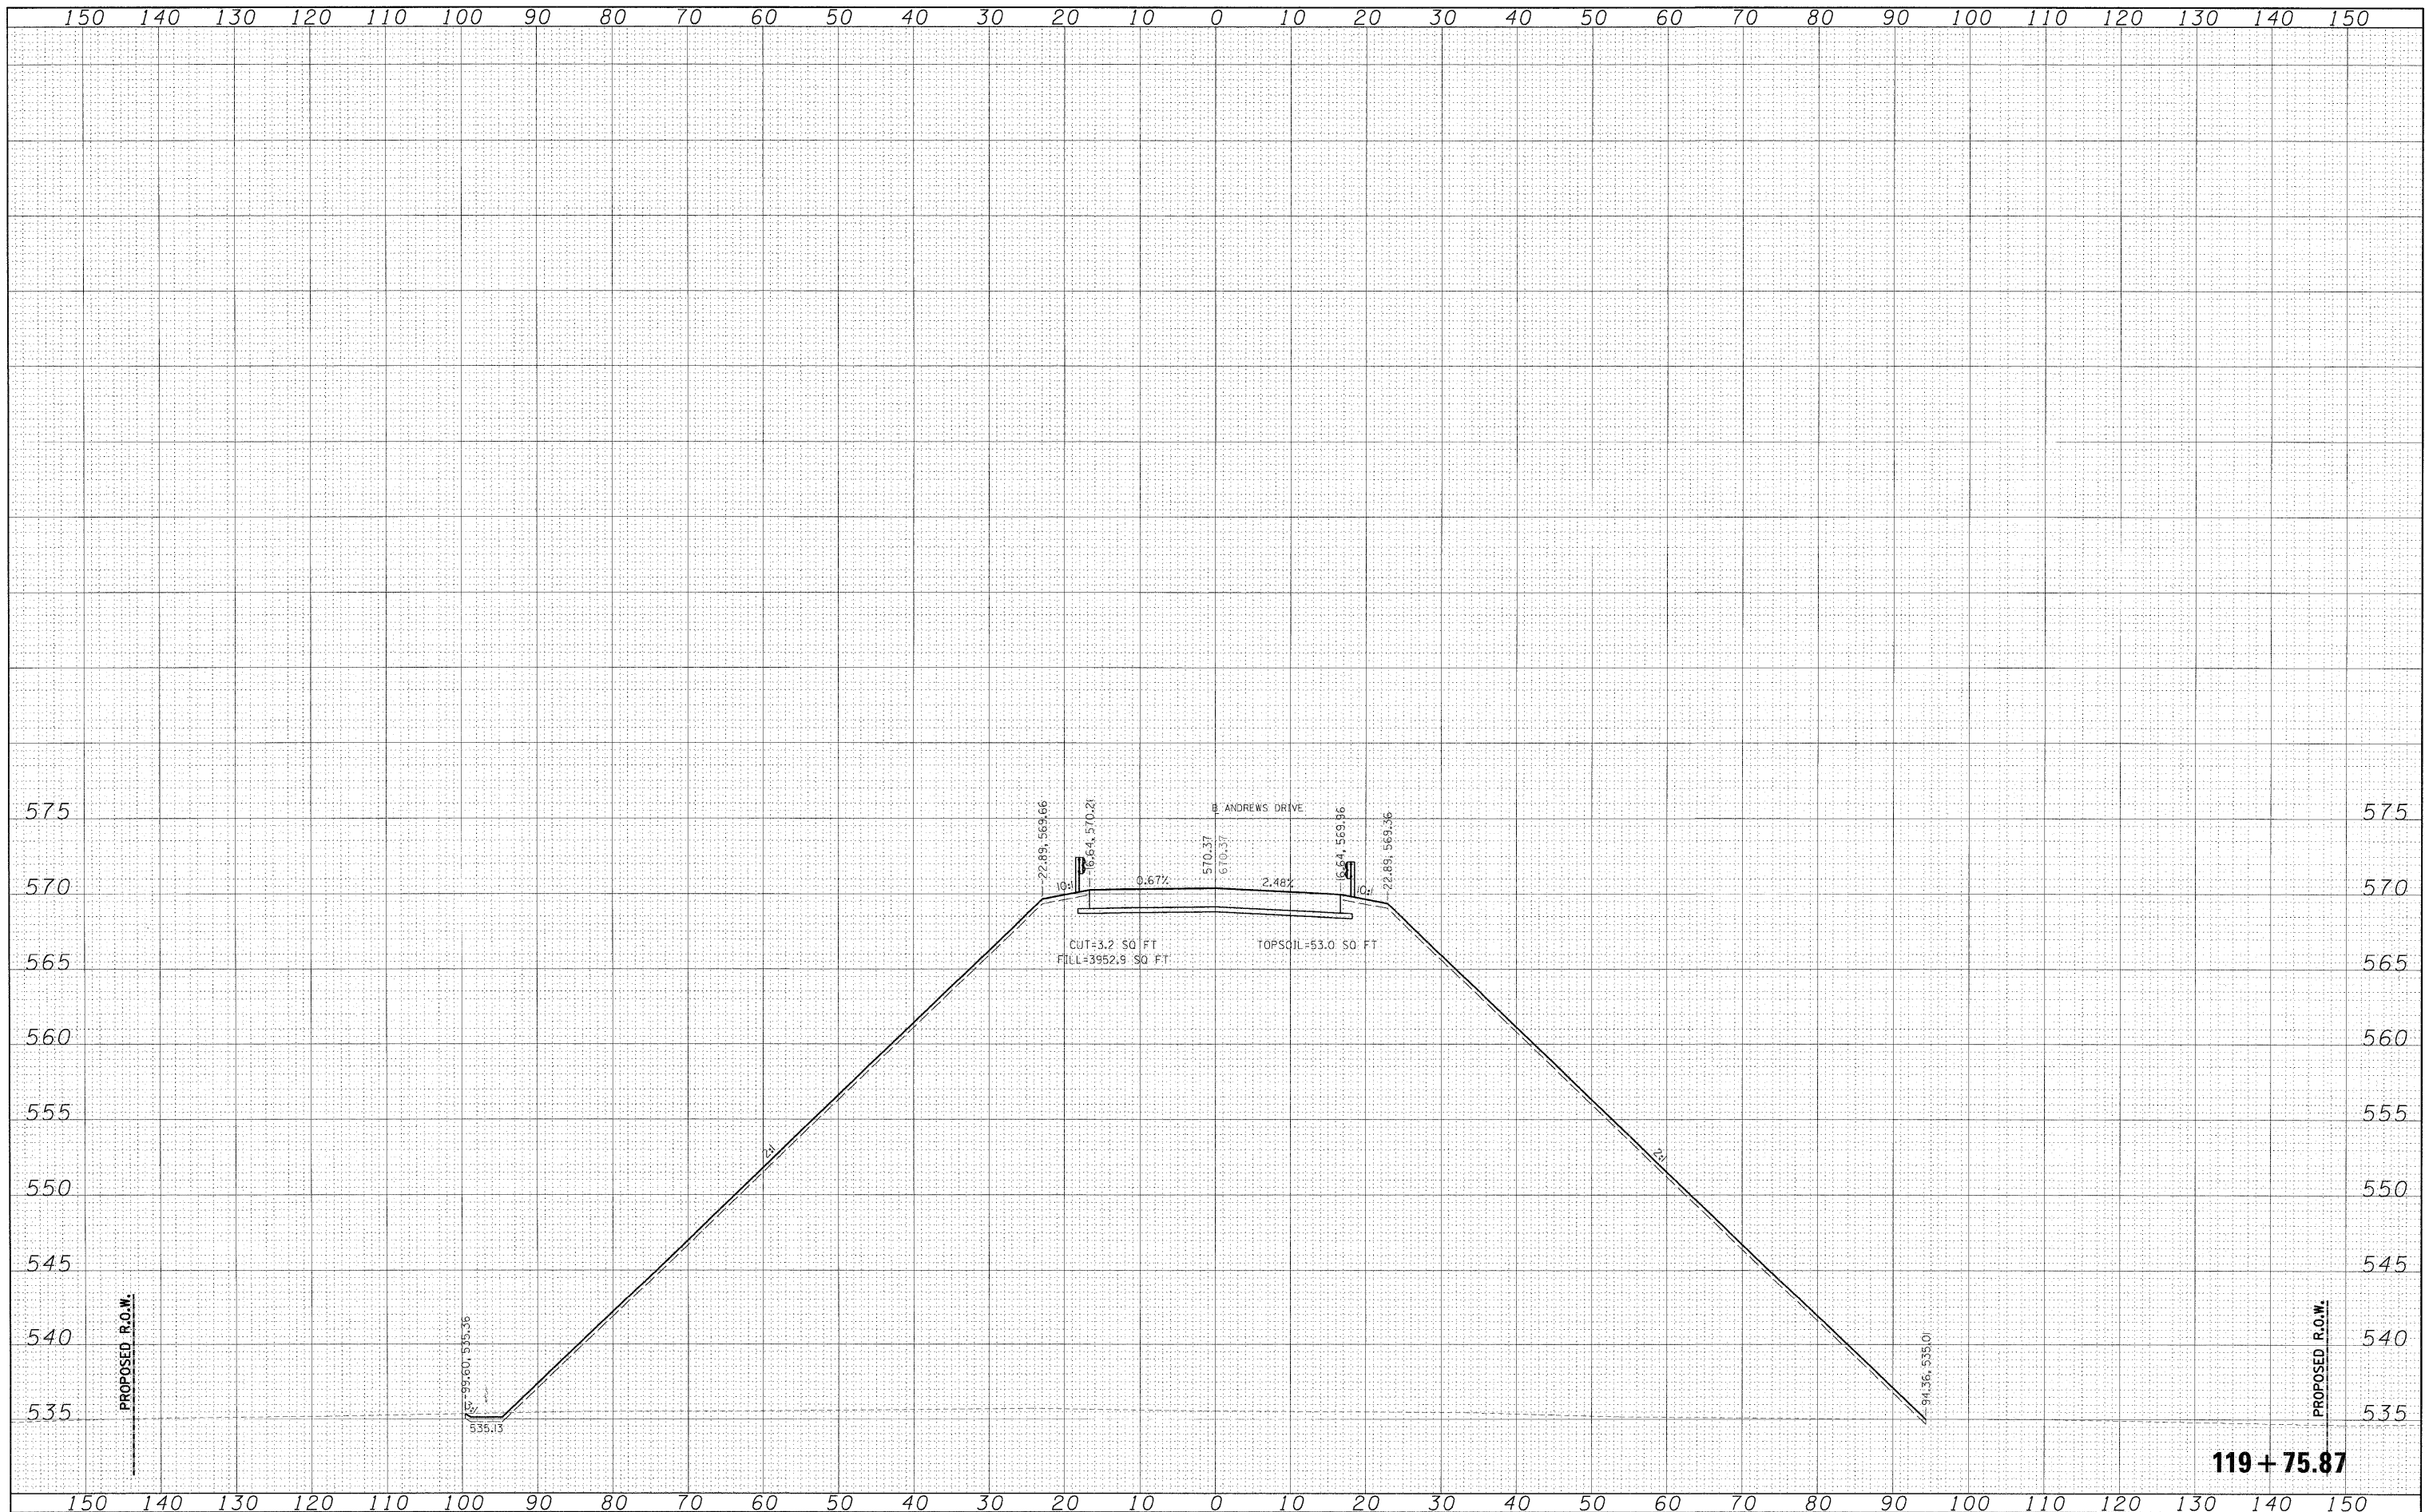

119+75.87

FILE NAME =	USER NAME = Pop00836	DESIGNED - DJP	REVISED -	<b>STATE OF ILLINOIS</b> <b>DEPARTMENT OF TRANSPORTATION</b>	<b>CROSS SECTIONS-ANDREWS DRIVE</b> SCALE: SHEET NO. OF SHEETS STA. 119+75.87 TO STA. 119+75.87			F.A. RTE.	SECTION	COUNTY	TOTAL SHEETS	SHEET NO.
I:\04\jobs\0452012\CADD\Road\Sheet\C-301-XSANDREWS-2.dgn	DRAWN - DJP	REVISED -	99-00036-00-BR					BOND	99	80		
PLOT SCALE = 10.0000' / 1" IN.	CHECKED - MH	REVISED -	CONTRACT NO. 97366									
PLOT DATE = 12\23\2008	DATE - ---	REVISED -	FED. ROAD DIST. NO. ILLINOIS FED. AID PROJECT									