


DATE	
BY	
FINAL SURVEY	SURVEYED
NOTE BOOK	PLOTTED
NO.	AREAS CHECKED

DATE	
BY	
ORIGINAL SURVEY	SURVEYED
NOTE BOOK	PLOTTED
NO.	AREAS CHECKED

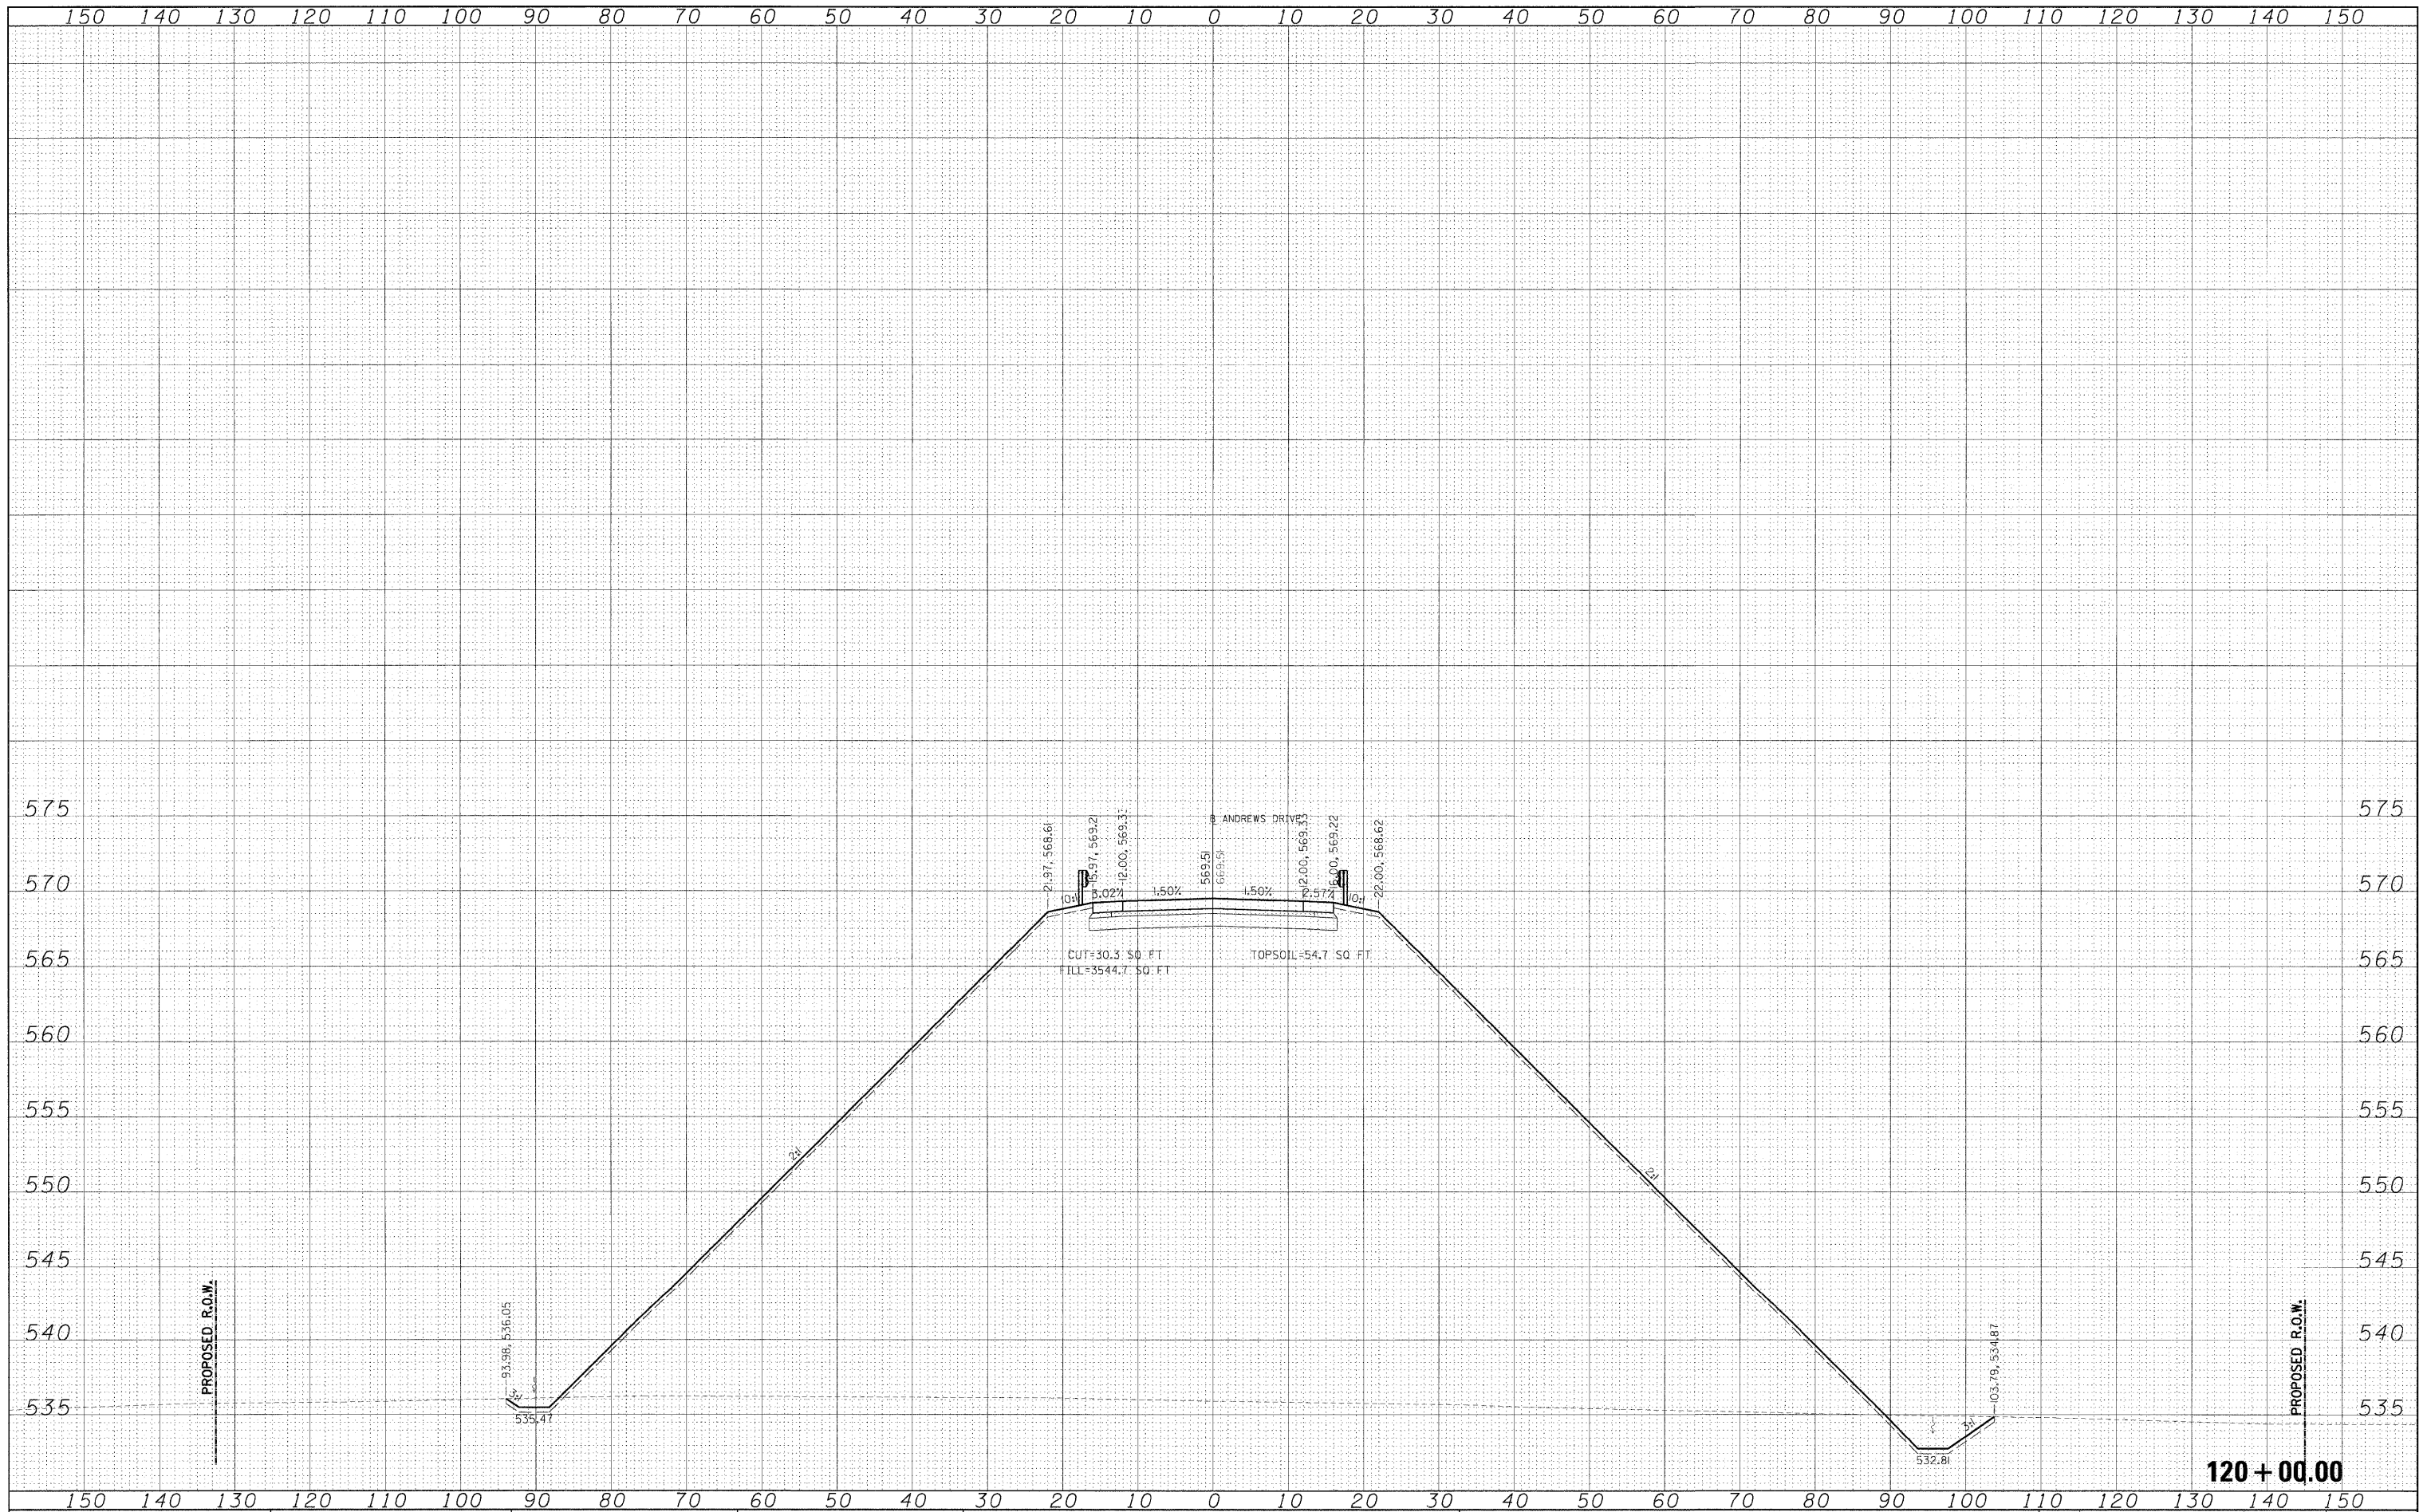

FILE NAME =	USER NAME = P0000036	DESIGNED - DJP	REVISED -	STATE OF ILLINOIS DEPARTMENT OF TRANSPORTATION	CROSS SECTIONS-ANDREWS DRIVE			F.A. RTE.	SECTION	COUNTY	TOTAL SHEETS	SHEET NO.
I:\04_jobs\0452012\CADD\Road\Sheet\12-301-XSANDREWS-2.dgn	PLT SCALE = 1/8" = 1' / in.	DRAWN - DJP	REVISED -					99-0036-00-BR	BOND	99	81	
PLT DATE = 12\23\2008	DATE - ---	CHECKED - MH	REVISED -					CONTRACT NO. 97366				
								FED. ROAD DIST. NO.	ILLINOIS FED. AID PROJECT			