


DATE	
BY	
FINAL SURVEY	SURVEYED
NOTE BOOK	PLOTTED
NO.	REVISIONS
	AREAS CHECKED

DATE	
BY	
ORIGINAL SURVEY	SURVEYED
NOTE BOOK	PLOTTED
NO.	REVISIONS
	AREAS CHECKED

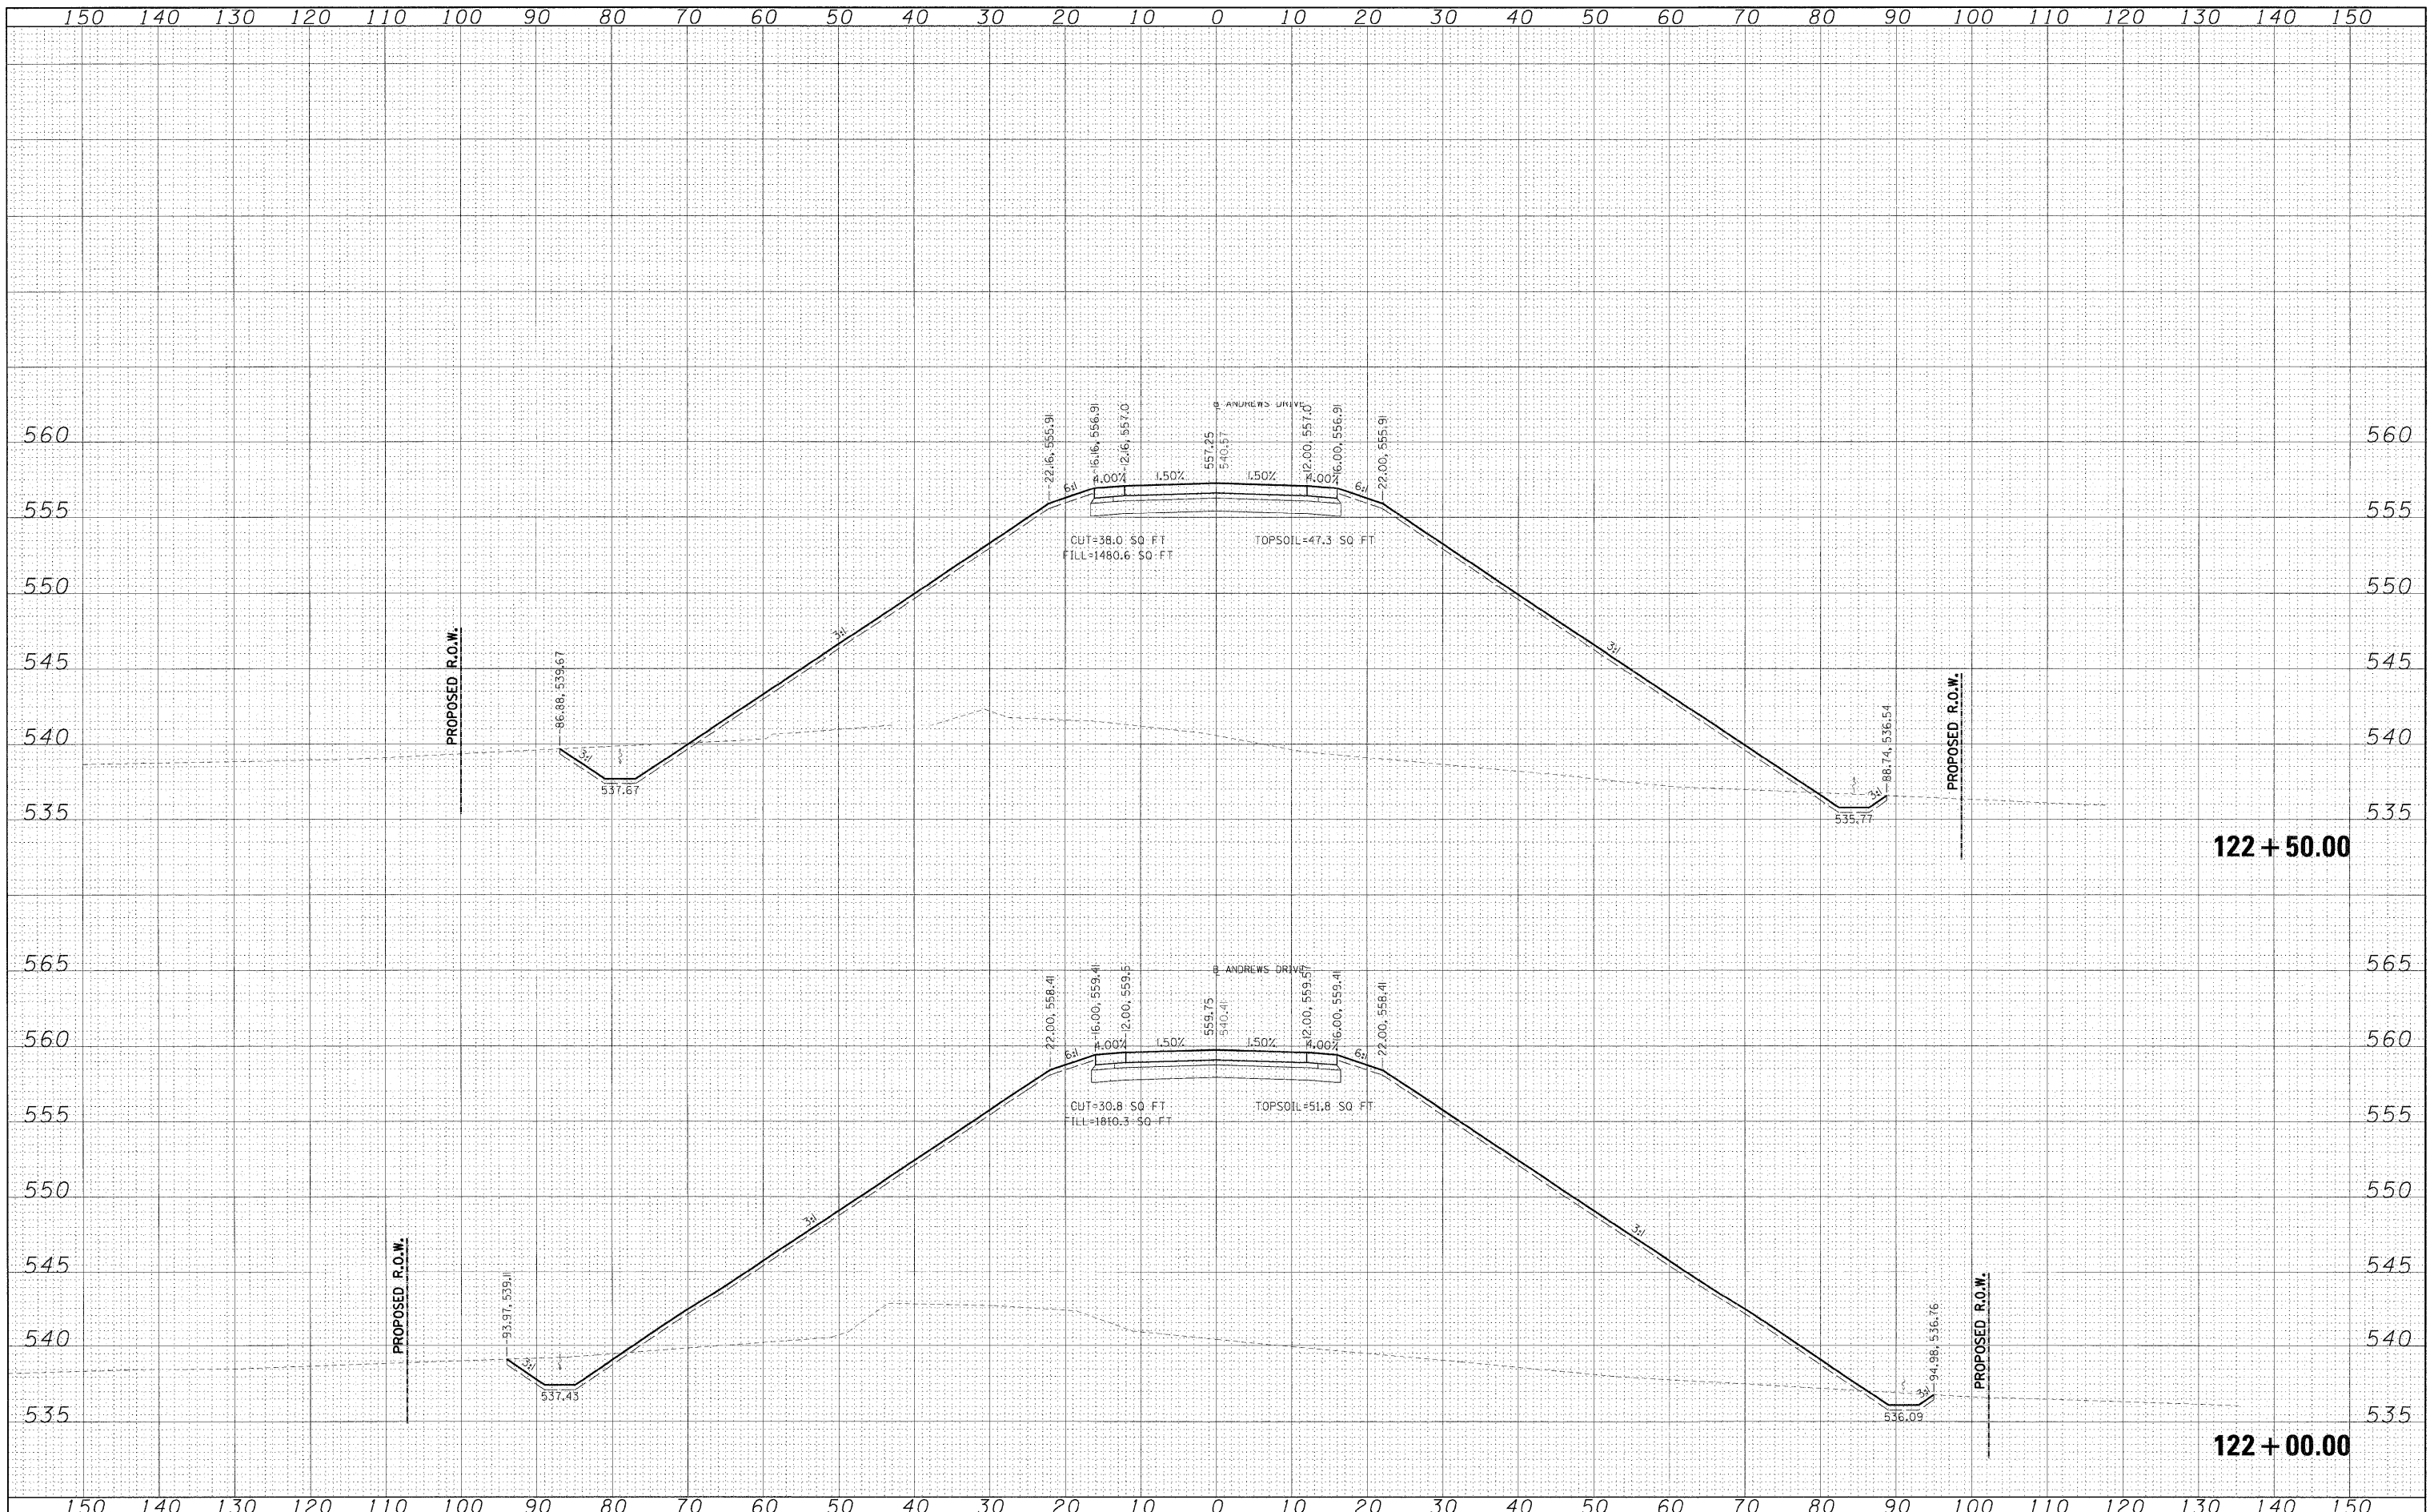

FILE NAME =	USER NAME = Pop00036	DESIGNED - DJP	REVISED -	STATE OF ILLINOIS DEPARTMENT OF TRANSPORTATION	CROSS SECTIONS-ANDREWS DRIVE	F.A. RTE.	SECTION	COUNTY	TOTAL SHEETS	SHEET NO.
I:\04\jobs\0452012\CADD\Road\Sheet\10-301-XSANDREWS-2.dgn		DRAWN - DJP	REVISED -			99-00036-00-BR	BOND	99	84	
PLOT SCALE = 10.0000' / 1" =		CHECKED - MH	REVISED -			CONTRACT NO. 97366				
PLOT DATE = 12/23/2009		DATE - ---	REVISED -			FED. ROAD DIST. NO.	ILLINOIS FED. AID PROJECT			
SCALE: SHEET NO. OF SHEETS STA. 122+00.00 TO STA. 122+50.00										