


DATE	
BY	
FINAL SURVEY	SURVEYED
NOTE BOOK NO.	PLOTTED
	TEMPLATE
	AREAS CHECKED

DATE	
BY	
ORIGINAL SURVEY	SURVEYED
NOTE BOOK NO.	PLOTTED
	TEMPLATE
	AREAS CHECKED

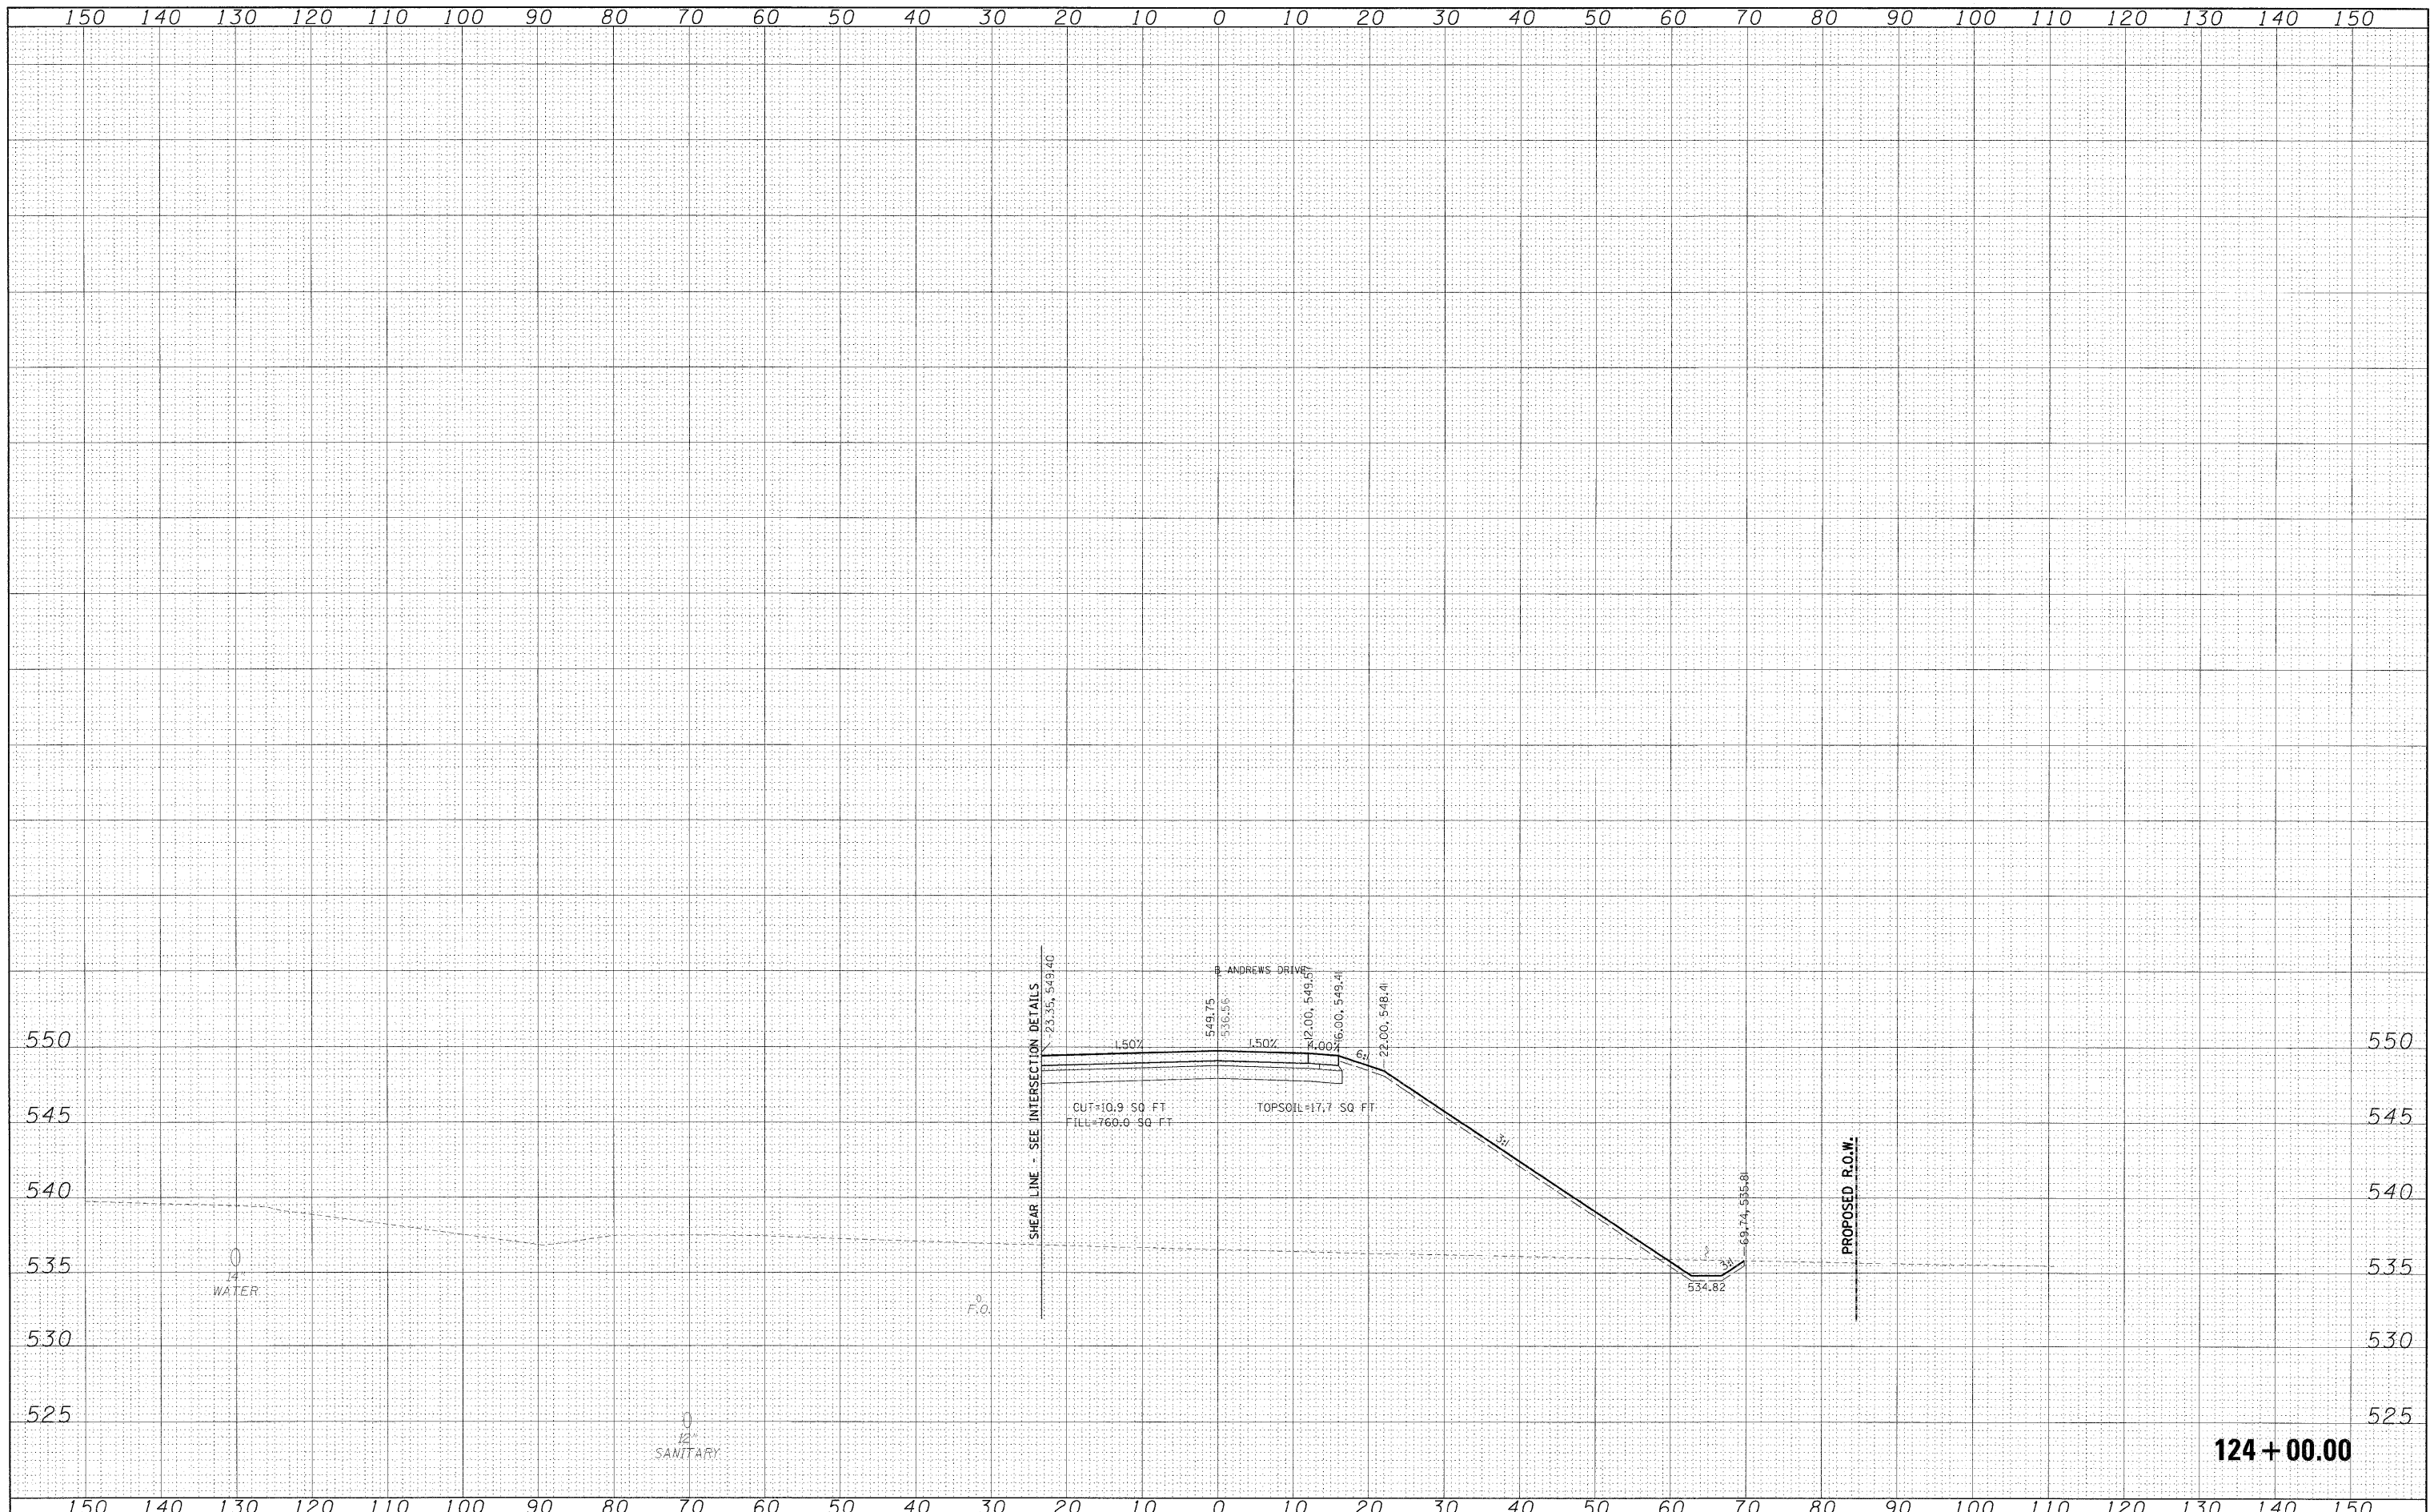

FILE NAME = I:\04\jobs\0452012\CADD\Road\Sheet\C-301-XSANDREWS-2.dgn	USER NAME = Pop00836	DESIGNED - DJP	REVISED -	<b>STATE OF ILLINOIS DEPARTMENT OF TRANSPORTATION</b>	<b>CROSS SECTIONS-ANDREWS DRIVE</b>	SCALE:	SHEET NO. OF SHEETS	STA. 124+00.00 TO STA. 124+00.00	F.A. RTE.	SECTION	COUNTY	TOTAL SHEETS	SHEET NO.	
	PLOT SCALE = 10.0000' / 1in.	DRAWN - DJP	REVISED -							99-00036-00BR	BOND	99	86	
	PLOT DATE = 12\23\2008	CHECKED - MH	REVISED -			CONTRACT NO. 97366								
		DATE - ---	REVISED -			FED. ROAD DIST. NO. ILLINOIS FED. AID PROJECT								