


DATE	BY
SURVEYED	
PLOTTED	
NOTE BOOK	
TEMPLATE	
AREAS CHECKED	

DATE	BY
ORIGINAL SURVEY	
PLOTTED	
NOTE BOOK	
TEMPLATE	
AREAS CHECKED	

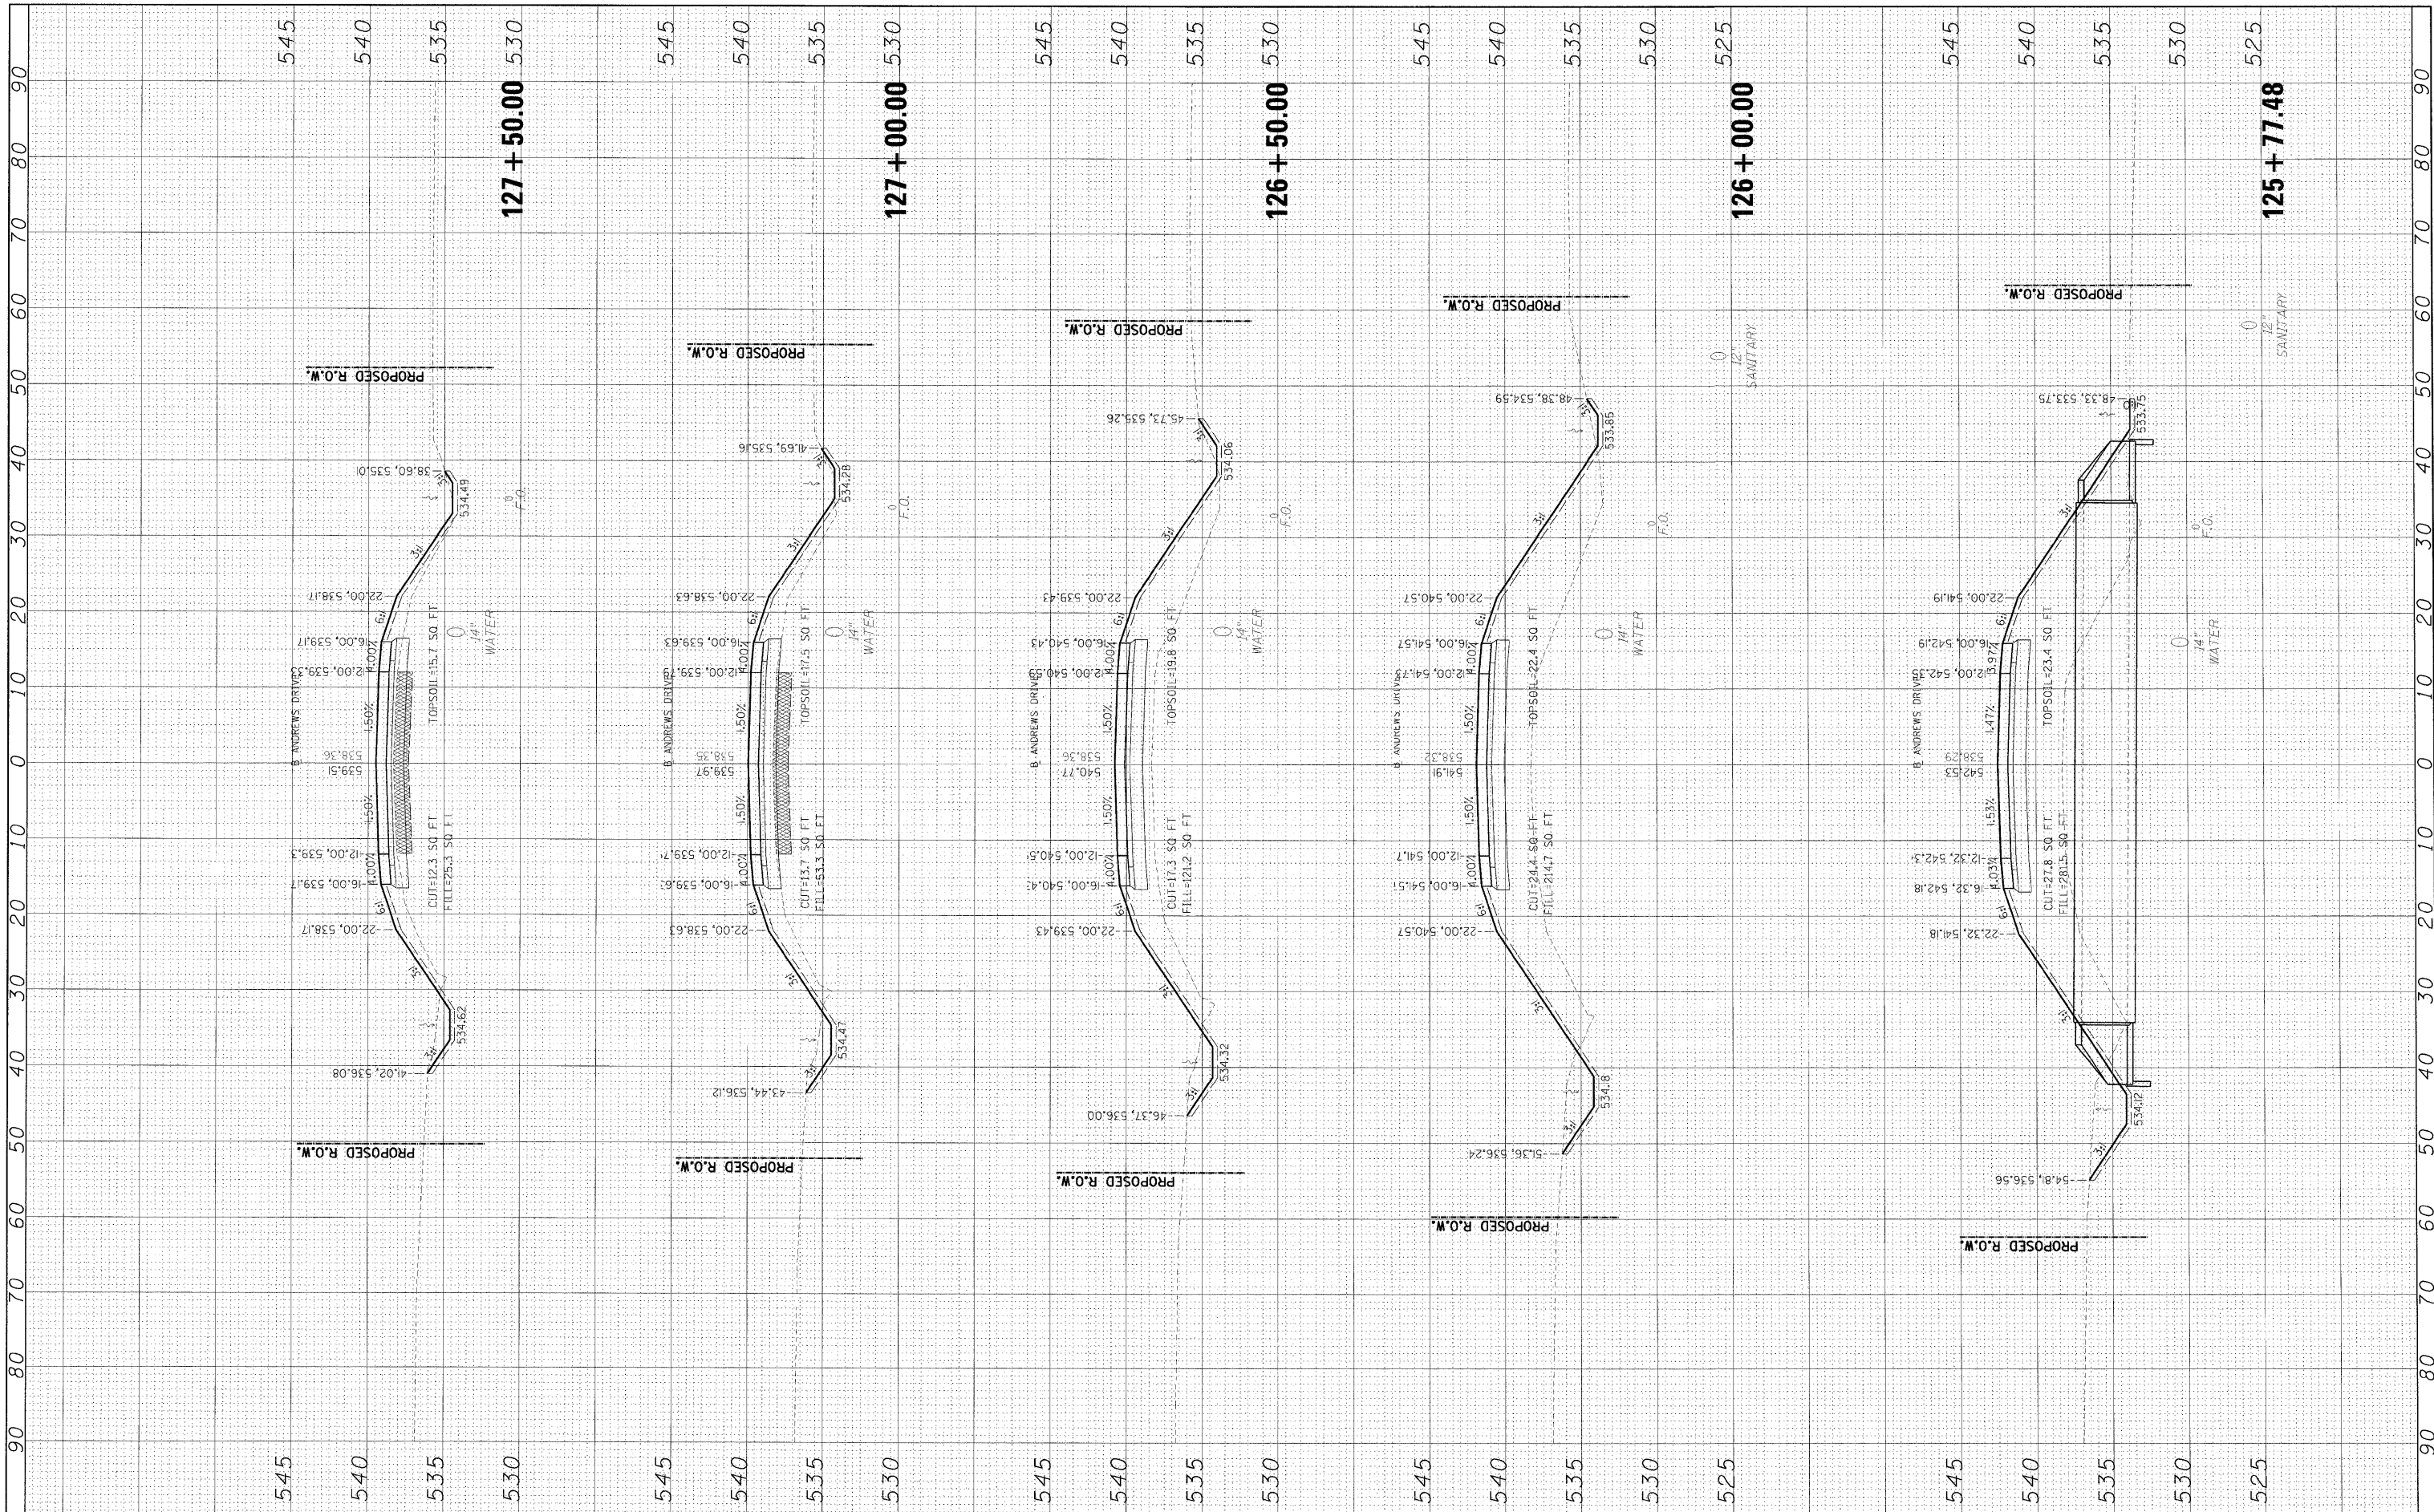

FILE NAME =	USER NAME = Pep00936
I:\04\john\0452012\CADD\Road\Sheet\C-301-XSANDREWS-3.dgn	DESIGNED - DJP
	DRAWN - DJP
	CHECKED - MH
	DATE - ---
	REVISIONS
	REVISIONS
	REVISIONS
	REVISIONS

PLOT SCALE = 10.0000' / 1"
PLOT DATE = 12/23/2006

**STATE OF ILLINOIS  
DEPARTMENT OF TRANSPORTATION**

<b>CROSS SECTIONS-ANDREWS DRIVE</b>			
SCALE:	SHEET NO.	OF SHEETS	STA. 125+77.48 TO STA. 127+50.00

F.A. RTE.	SECTION	COUNTY	TOTAL SHEETS	SHEET NO.
	99-00036-00-BR	BOND	99	88
CONTRACT NO. 97366				
FED. ROAD DIST. NO.	ILLINOIS	FED. AID PROJECT		