


FINAL SURVEY SURVEYED PLOTTED NOTE BOOK AREAS CHECKED NO. BY DATE

ORIGINAL SURVEY SURVEYED PLOTTED NOTE BOOK AREAS CHECKED NO. BY DATE

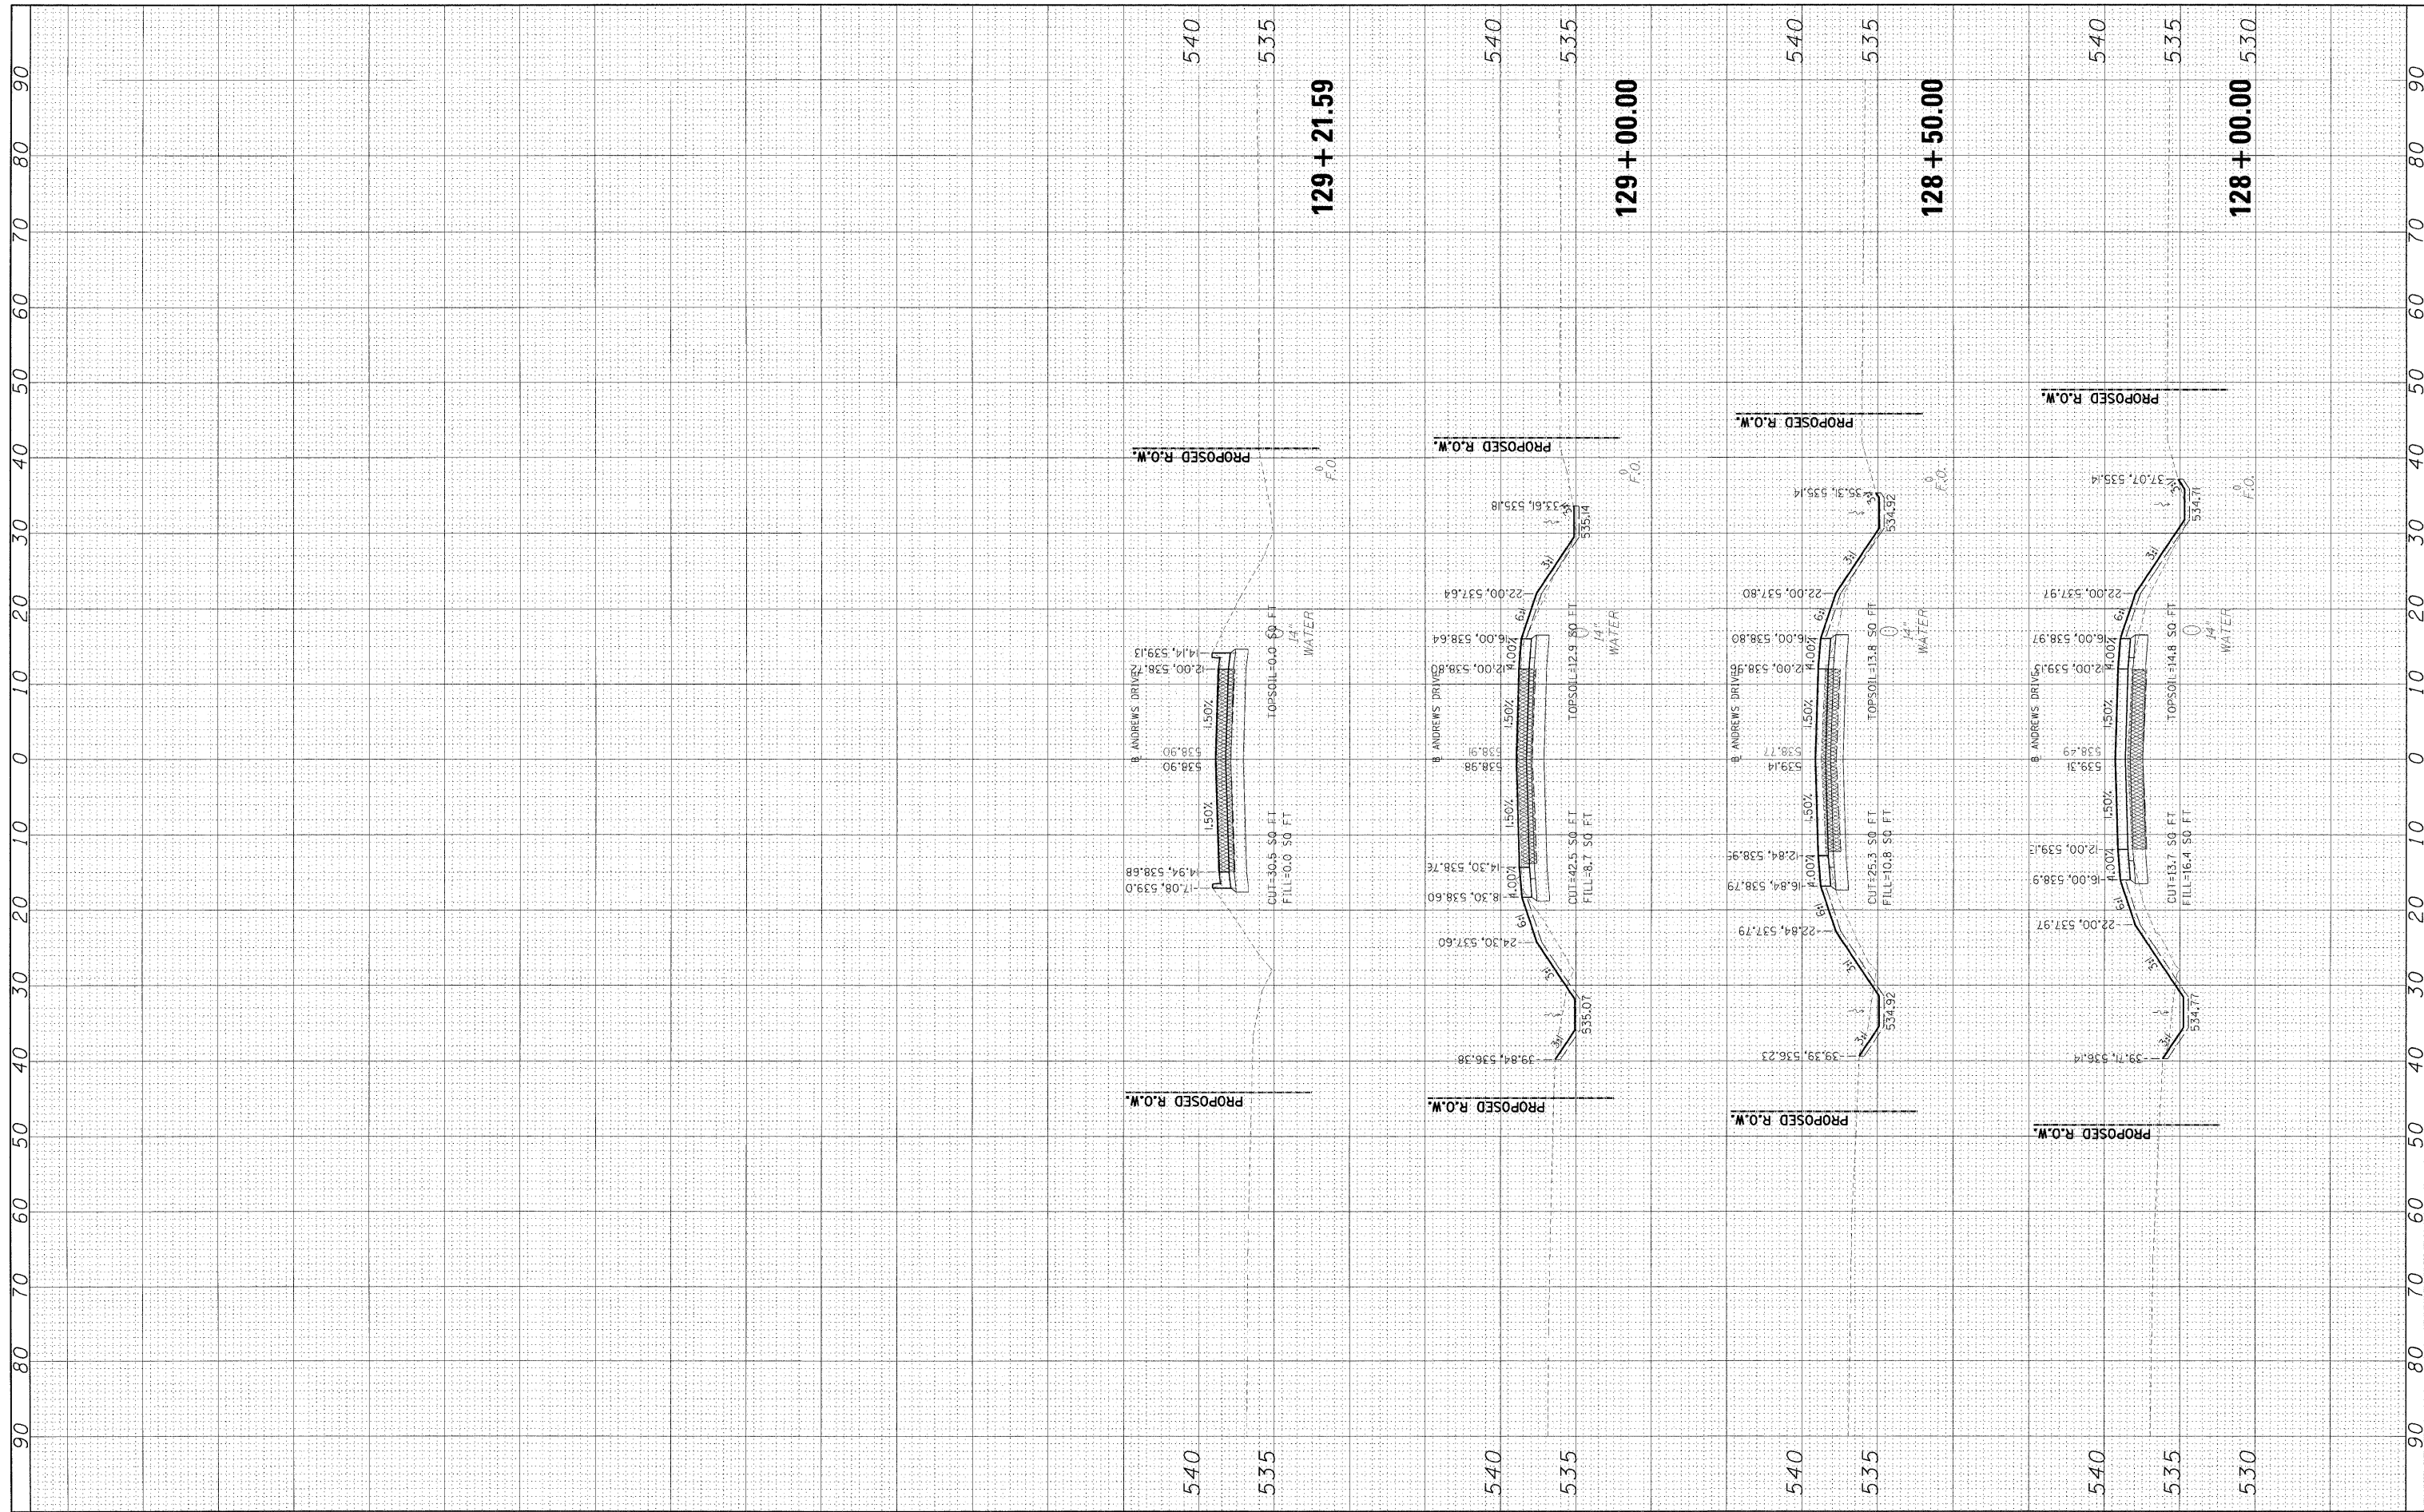

FILE NAME = J:\04\Jobs\0452012\CADD\Road\Sheet\C-301-XS\ANDREWS-3.dgn

USER NAME = Pop008936  
 DESIGNED - DJP  
 DRAWN - DJP  
 CHECKED - MH  
 DATE - ---  
 PLOT SCALE = 10,0000' / 1" = 10000  
 PLOT DATE = 12\23\2006

REVISOR - ---  
 REVISOR - ---  
 REVISOR - ---  
 REVISOR - ---

**STATE OF ILLINOIS  
 DEPARTMENT OF TRANSPORTATION**

**CROSS SECTIONS-ANDREWS DRIVE**

SCALE: SHEET NO. OF SHEETS STA. 128+00.00 TO STA. 129+21.59

F.A. RTE.	SECTION	COUNTY	TOTAL SHEETS	SHEET NO.
	99-00036-00-BR	BOND	99	89
FED. ROAD DIST. NO. ILLINOIS FED. AID PROJECT			CONTRACT NO. 97366	