


FINAL SURVEY	SURVEYED	BY	DATE
NOTE BOOK	PLOTTED		
NO.	TEMPLATE		
	AS		
	AREAS		
	CHECKED		

ORIGINAL SURVEY	SURVEYED	BY	DATE
NOTE BOOK	PLOTTED		
NO.	TEMPLATE		
	AS		
	AREAS		
	CHECKED		

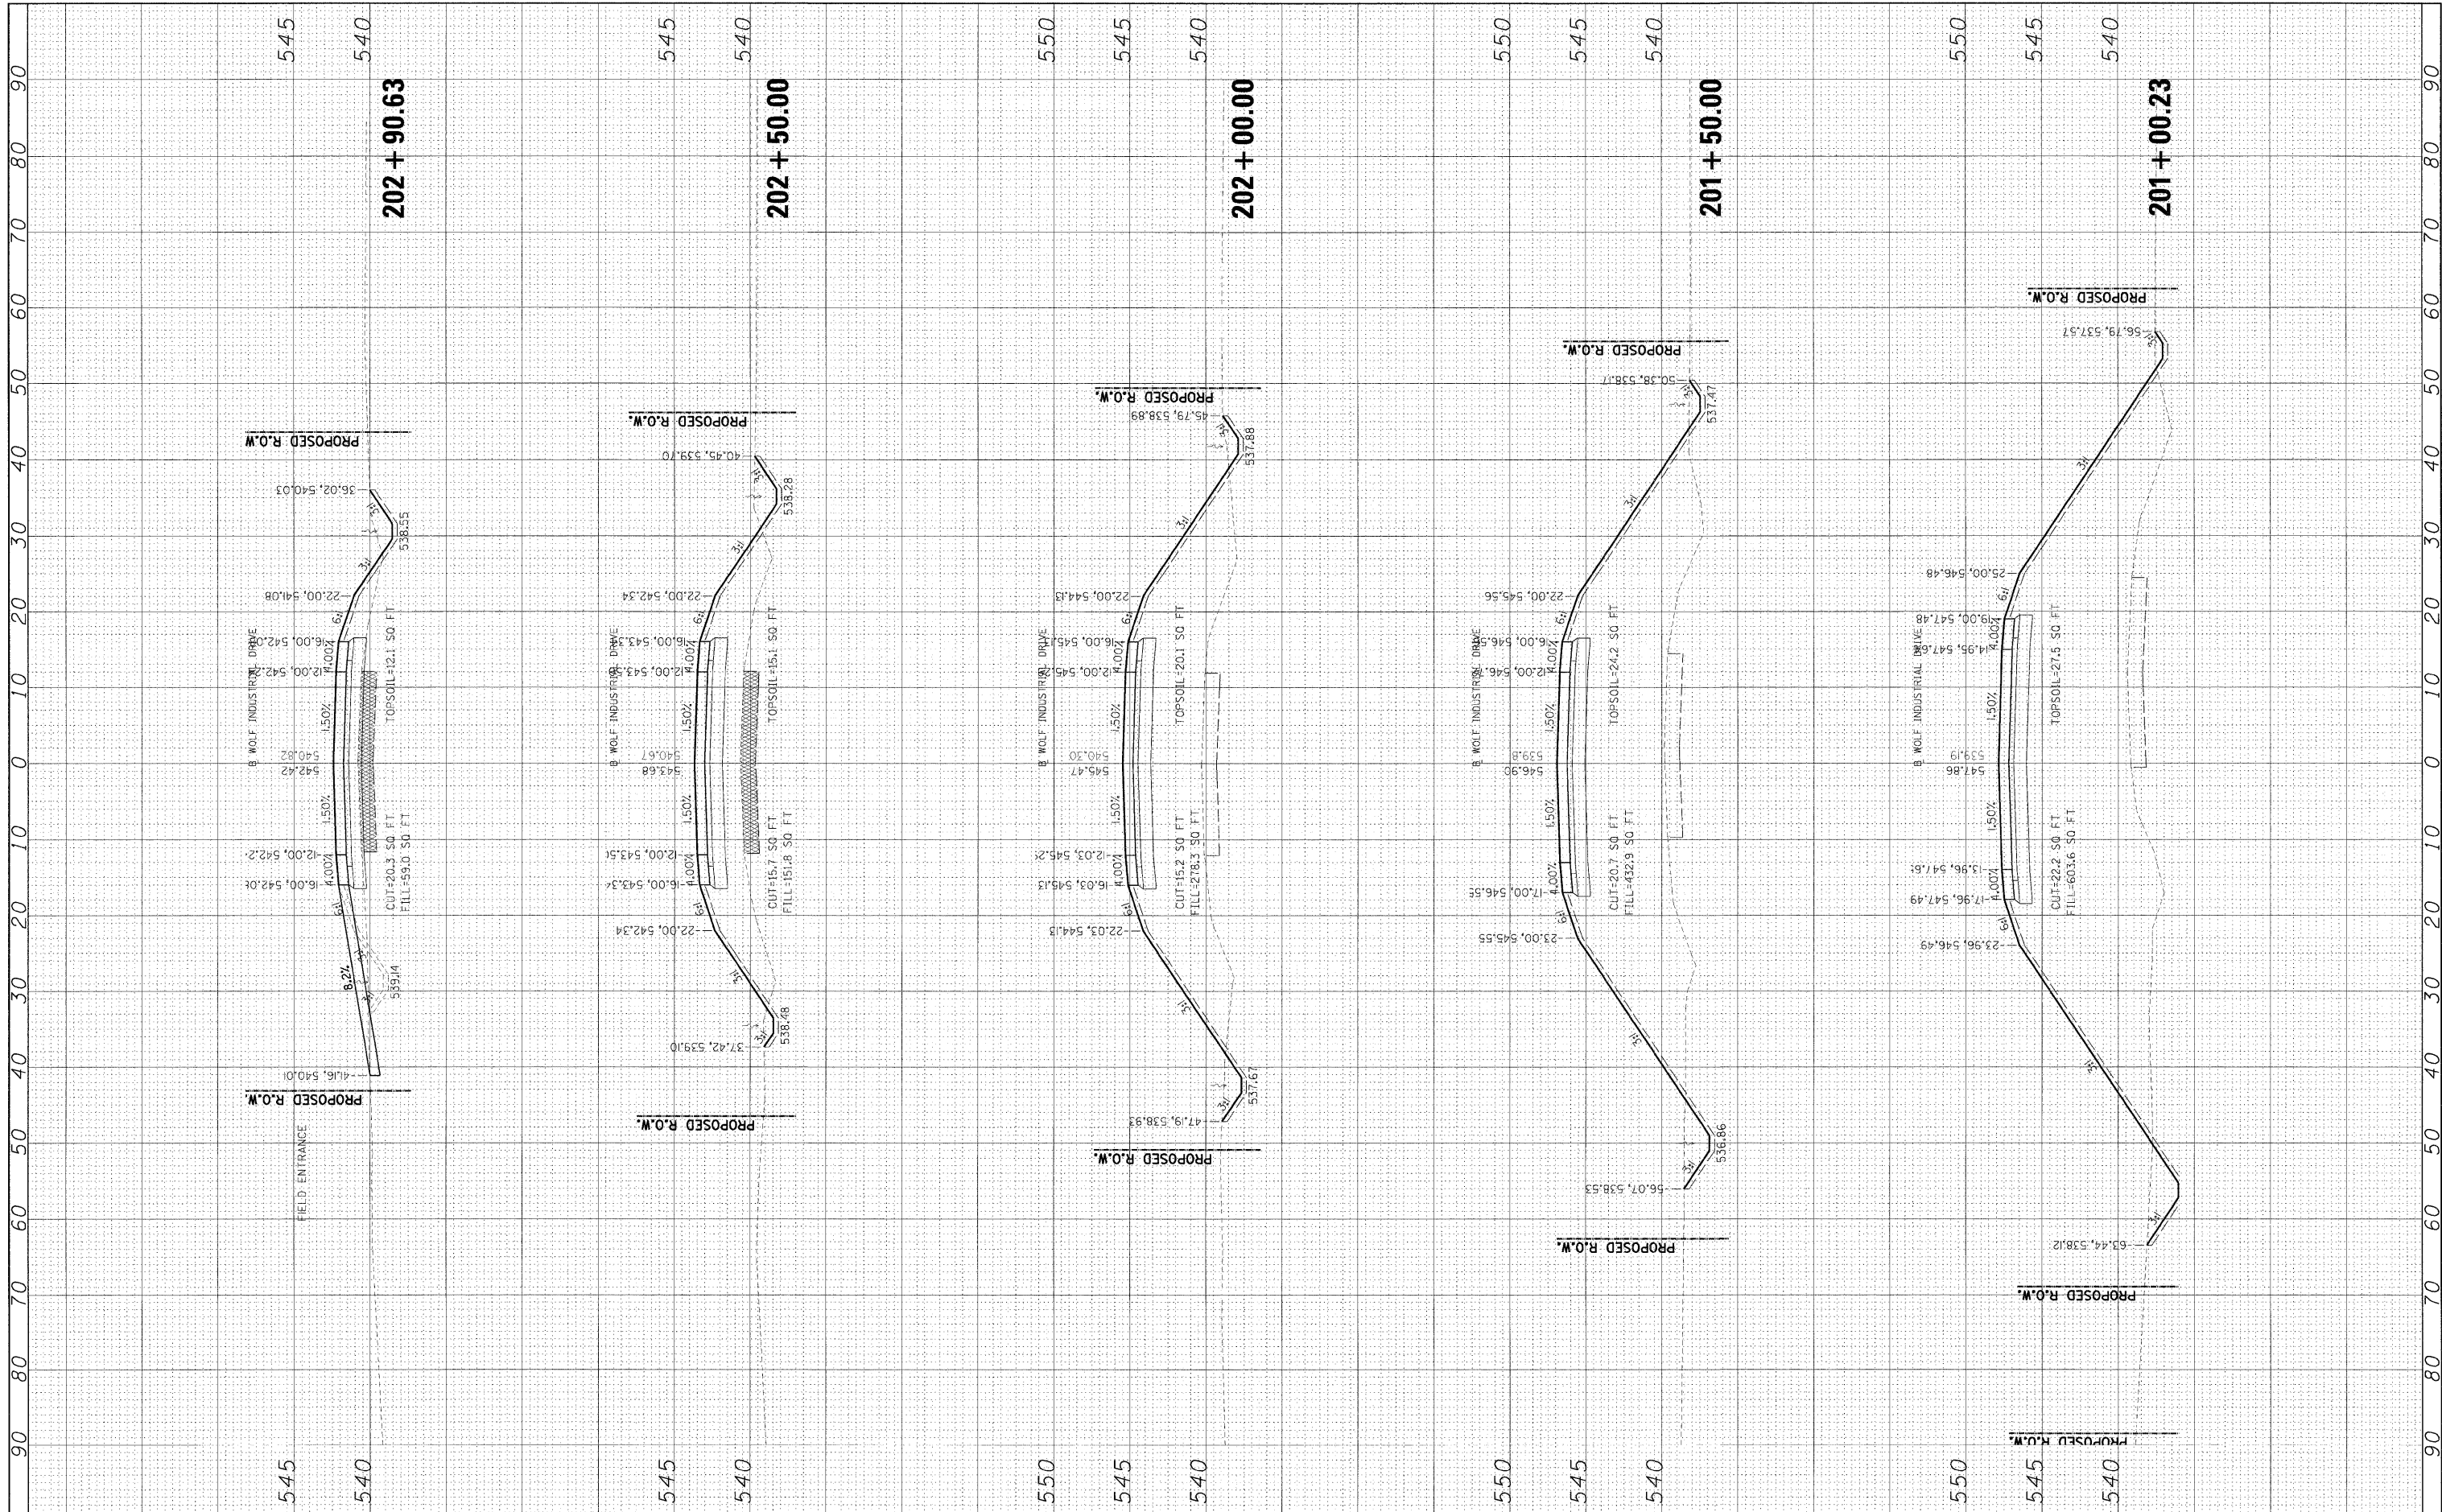

FILE NAME = I:\04\Jobs\0452012\CADD\Road\Sheet\C-302-XSWOLF.dgn

USER NAME = Pop00836  
 DESIGNED -  
 DRAWN -  
 CHECKED -  
 DATE -

REVISOR -  
 REVISION -  
 REVISION -  
 REVISION -  
 REVISION -

**STATE OF ILLINOIS  
 DEPARTMENT OF TRANSPORTATION**

**CROSS SECTIONS-WOLF INDUSTRIAL DRIVE**

SCALE: SHEET NO. OF SHEETS | STA. 201+00.23 TO STA. 202+90.63

F.A. RTE.	SECTION	COUNTY	TOTAL SHEETS	SHEET NO.
	97-00036-00-BR	BOND	99	90
CONTRACT NO. 97366				
FED. ROAD DIST. NO.		ILLINOIS FED. AID PROJECT		