


ORIGINAL SURVEY PLOTTED TEMPLATE AREAS CHECKED
 SURVEYED PLOTTED TEMPLATE AREAS CHECKED
 BY: _____ DATE: _____
 NO. _____ NO. _____

ORIGINAL SURVEY PLOTTED TEMPLATE AREAS CHECKED
 SURVEYED PLOTTED TEMPLATE AREAS CHECKED
 BY: _____ DATE: _____
 NO. _____ NO. _____

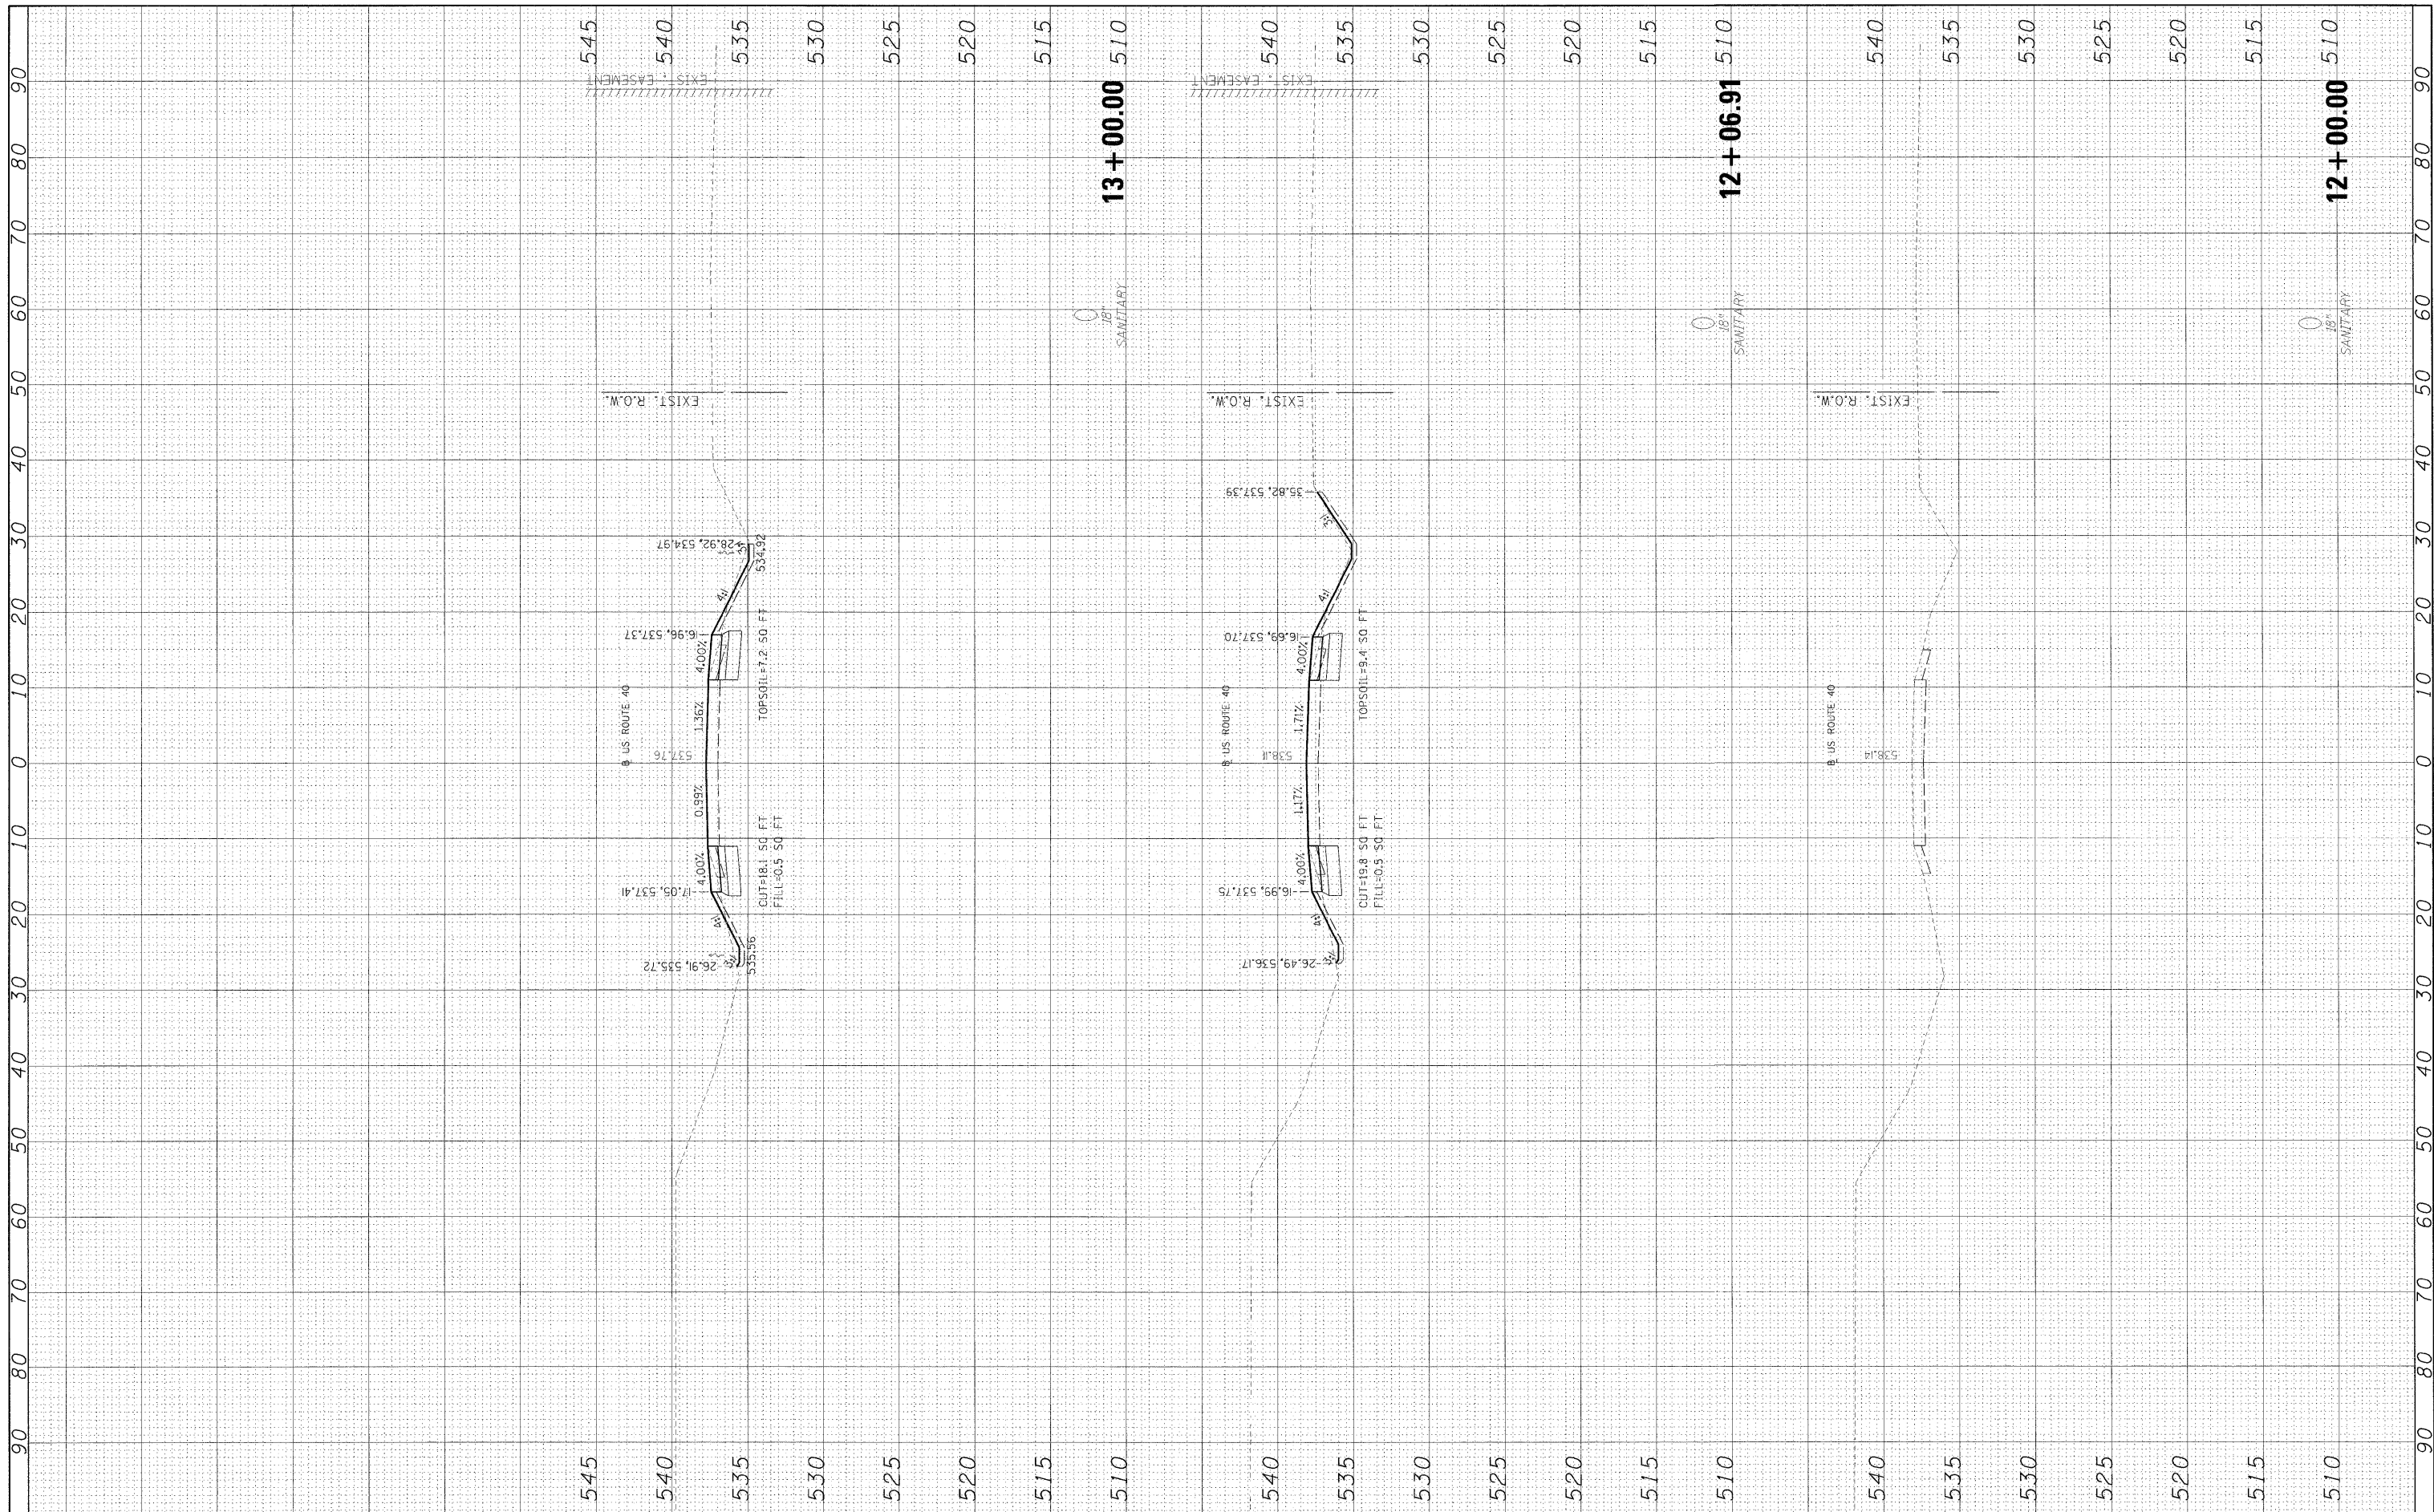

FILE NAME = 1:\04\jobs\0452012\CADD\Road\Sheet\C-303-XSUS4.dgn
 USER NAME = Pop0836
 PLOT SCALE = 10.0000' / 1"

DESIGNED -
 DRAWN -
 CHECKED -
 DATE -

REVISED -
 REVISED -
 REVISED -
 REVISED -

STATE OF ILLINOIS
DEPARTMENT OF TRANSPORTATION

CROSS SECTIONS—U.S. ROUTE 40

SCALE: _____ SHEET NO. _____ OF _____ SHEETS STA. 12+00.00 TO STA. 13+00.00

| | | | | |
|---|----------------|--------|--------------|-----------|
| F.A. RTE. | SECTION | COUNTY | TOTAL SHEETS | SHEET NO. |
| | 97-00036-00-BR | | 99 | 92 |
| CONTRACT NO. 97366 | | | | |
| FED. ROAD DIST. NO. ILLINOIS FED. AID PROJECT | | | | |