


FINAL SURVEY	SURVEYED	BY	DATE
NOTE BOOK	PLOTTED		
AREAS CHECKED	TEMPLATE		
NO.	AREAS CHECKED		

ORIGINAL SURVEY	SURVEYED	BY	DATE
NOTE BOOK	PLOTTED		
AREAS CHECKED	TEMPLATE		
NO.	AREAS CHECKED		

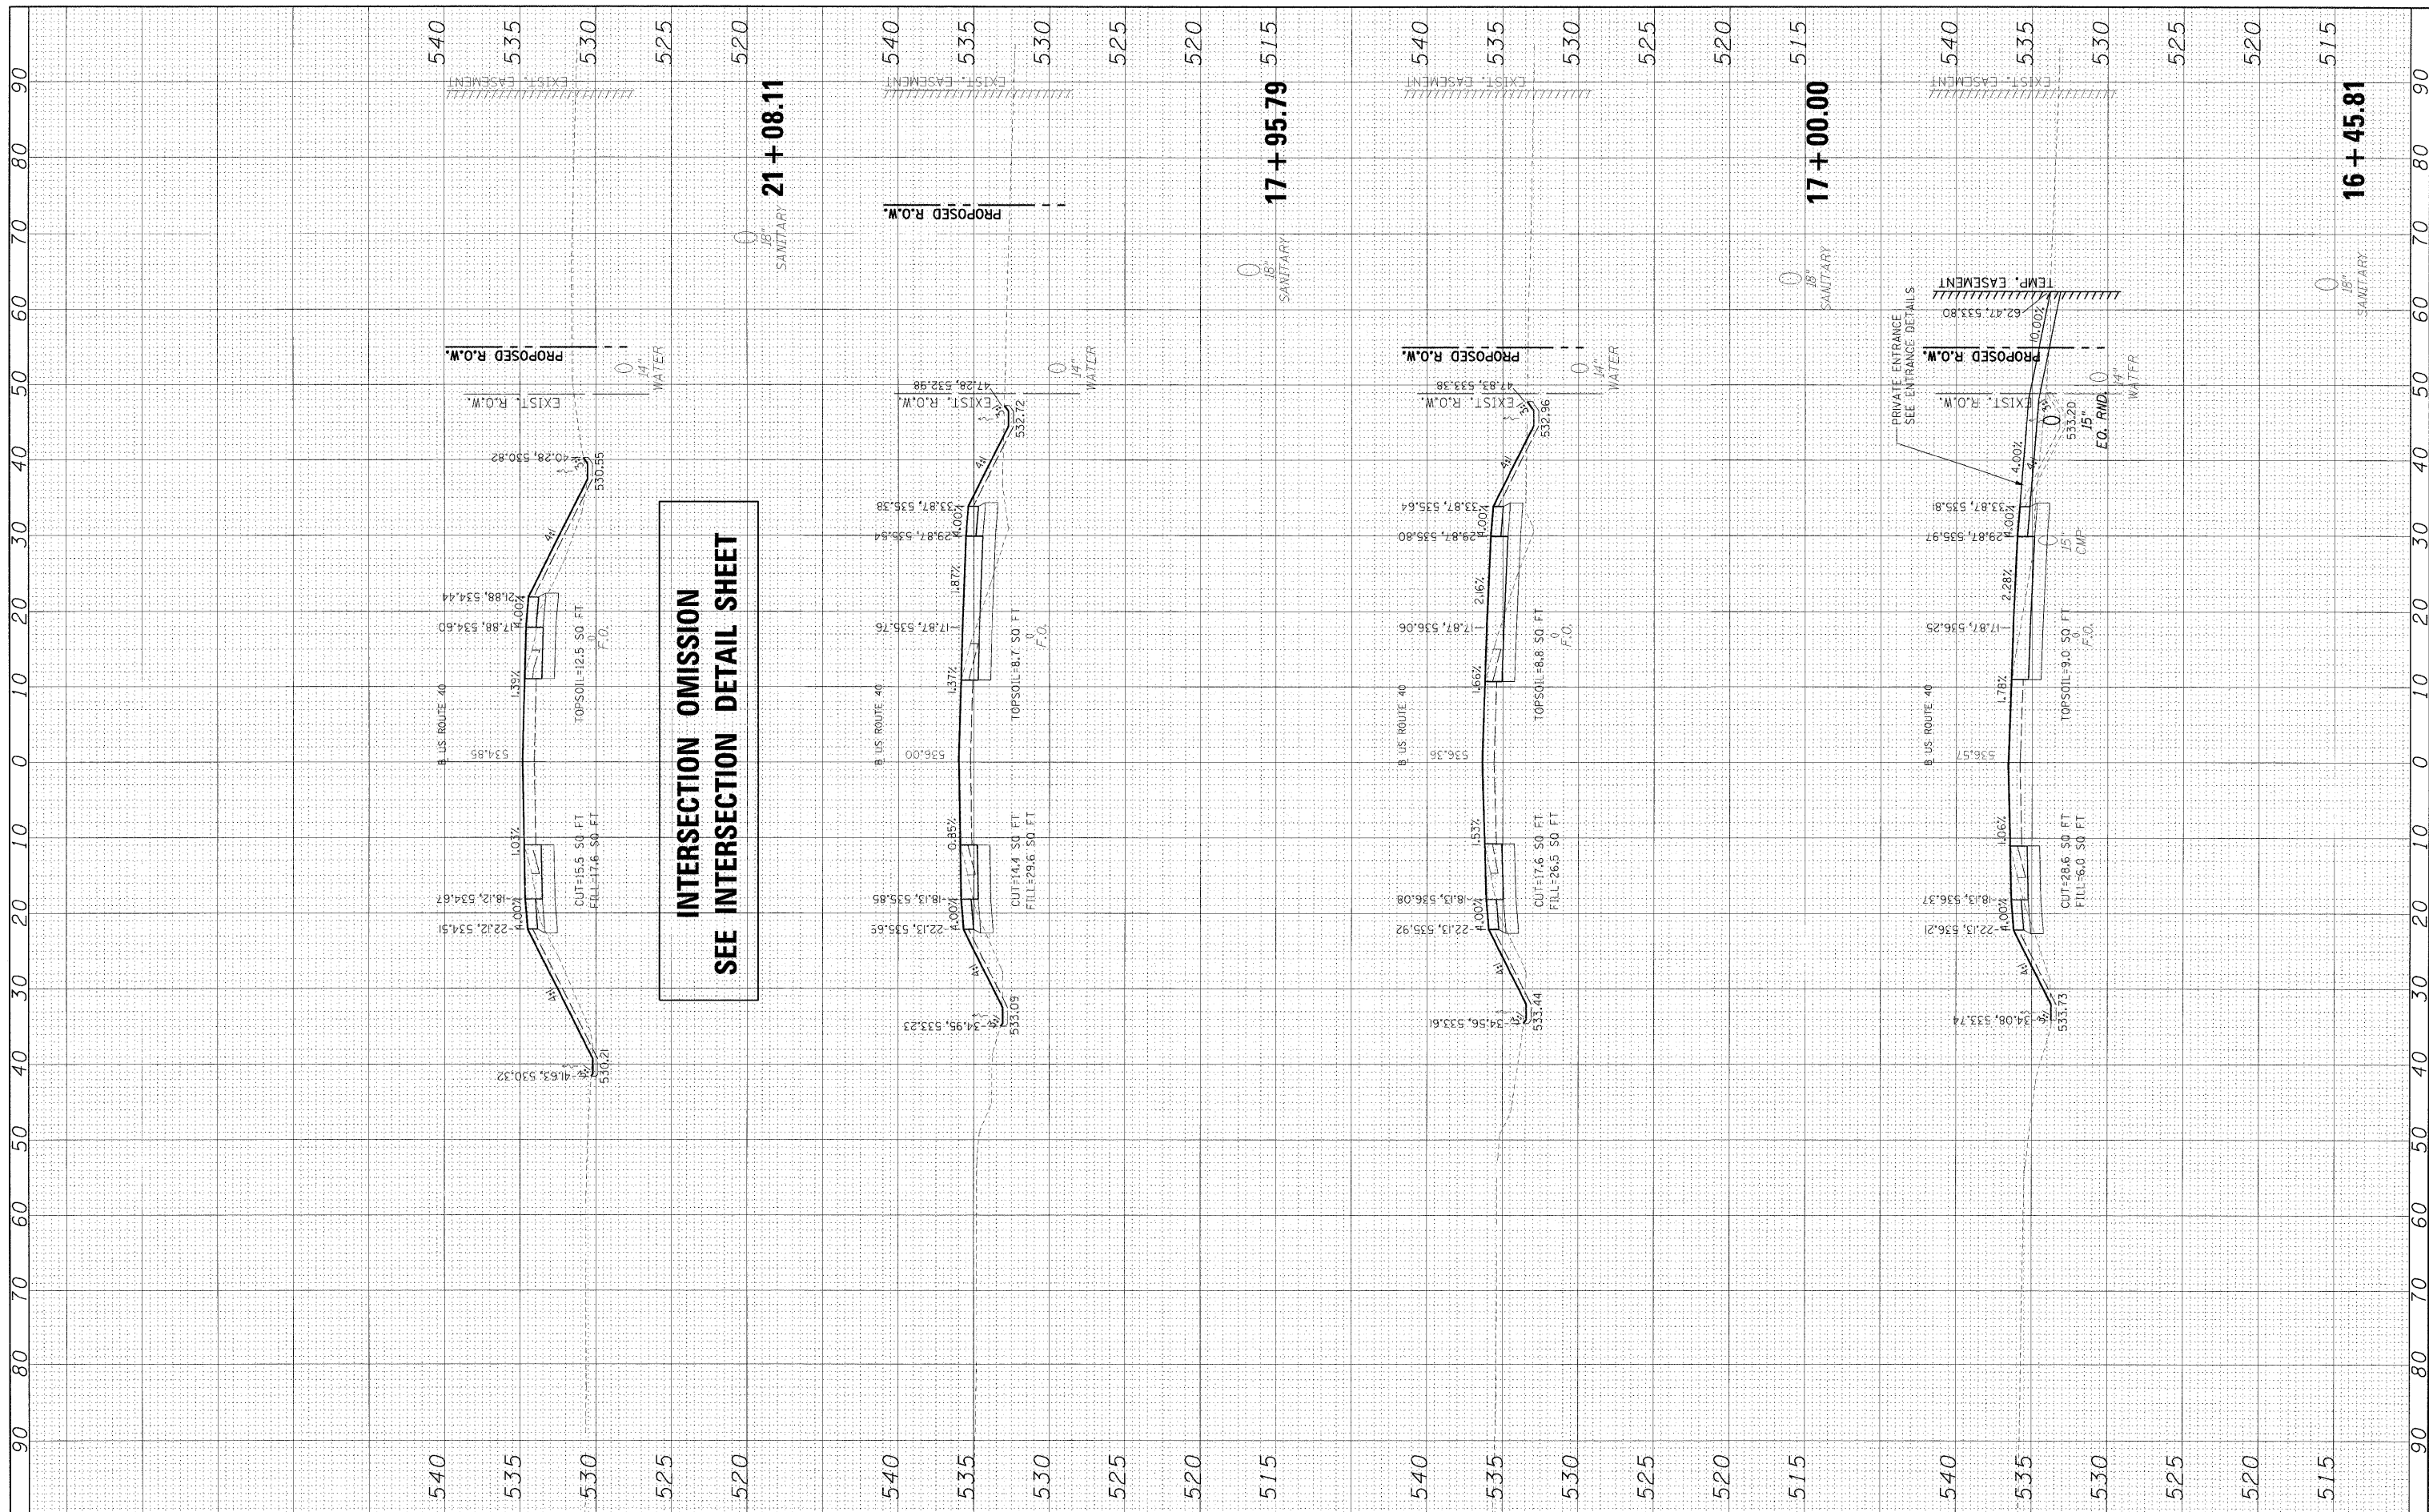

FILE NAME = I:\04\jobs\0452012\CADD\Road\Sheet\VC-303-XSUS40.dgn

USER NAME = Pop00036  
 DESIGNED -  
 DRAWN -  
 CHECKED -  
 DATE -

REVISD -  
 REVISED -  
 REVISED -  
 REVISED -

**STATE OF ILLINOIS  
DEPARTMENT OF TRANSPORTATION**

**CROSS SECTIONS-U.S. ROUTE 40**

SCALE: SHEET NO. OF SHEETS STA. 16+45.81 TO STA. 21+08.11

F.A. RTE.	SECTION	COUNTY	TOTAL SHEETS	SHEET NO.
	97-00036-00-BR		99	94
CONTRACT NO. 97366				
FED. ROAD DIST. NO. ILLINOIS FED. AID PROJECT				