


FINAL SURVEY	SURVEYED	BY	DATE
NOTE BOOK NO.	PLOTTED		
	TEMPLATE		
	AREAS CHECKED		

ORIGINAL SURVEY	SURVEYED	BY	DATE
NOTE BOOK NO.	PLOTTED		
	TEMPLATE		
	AREAS CHECKED		

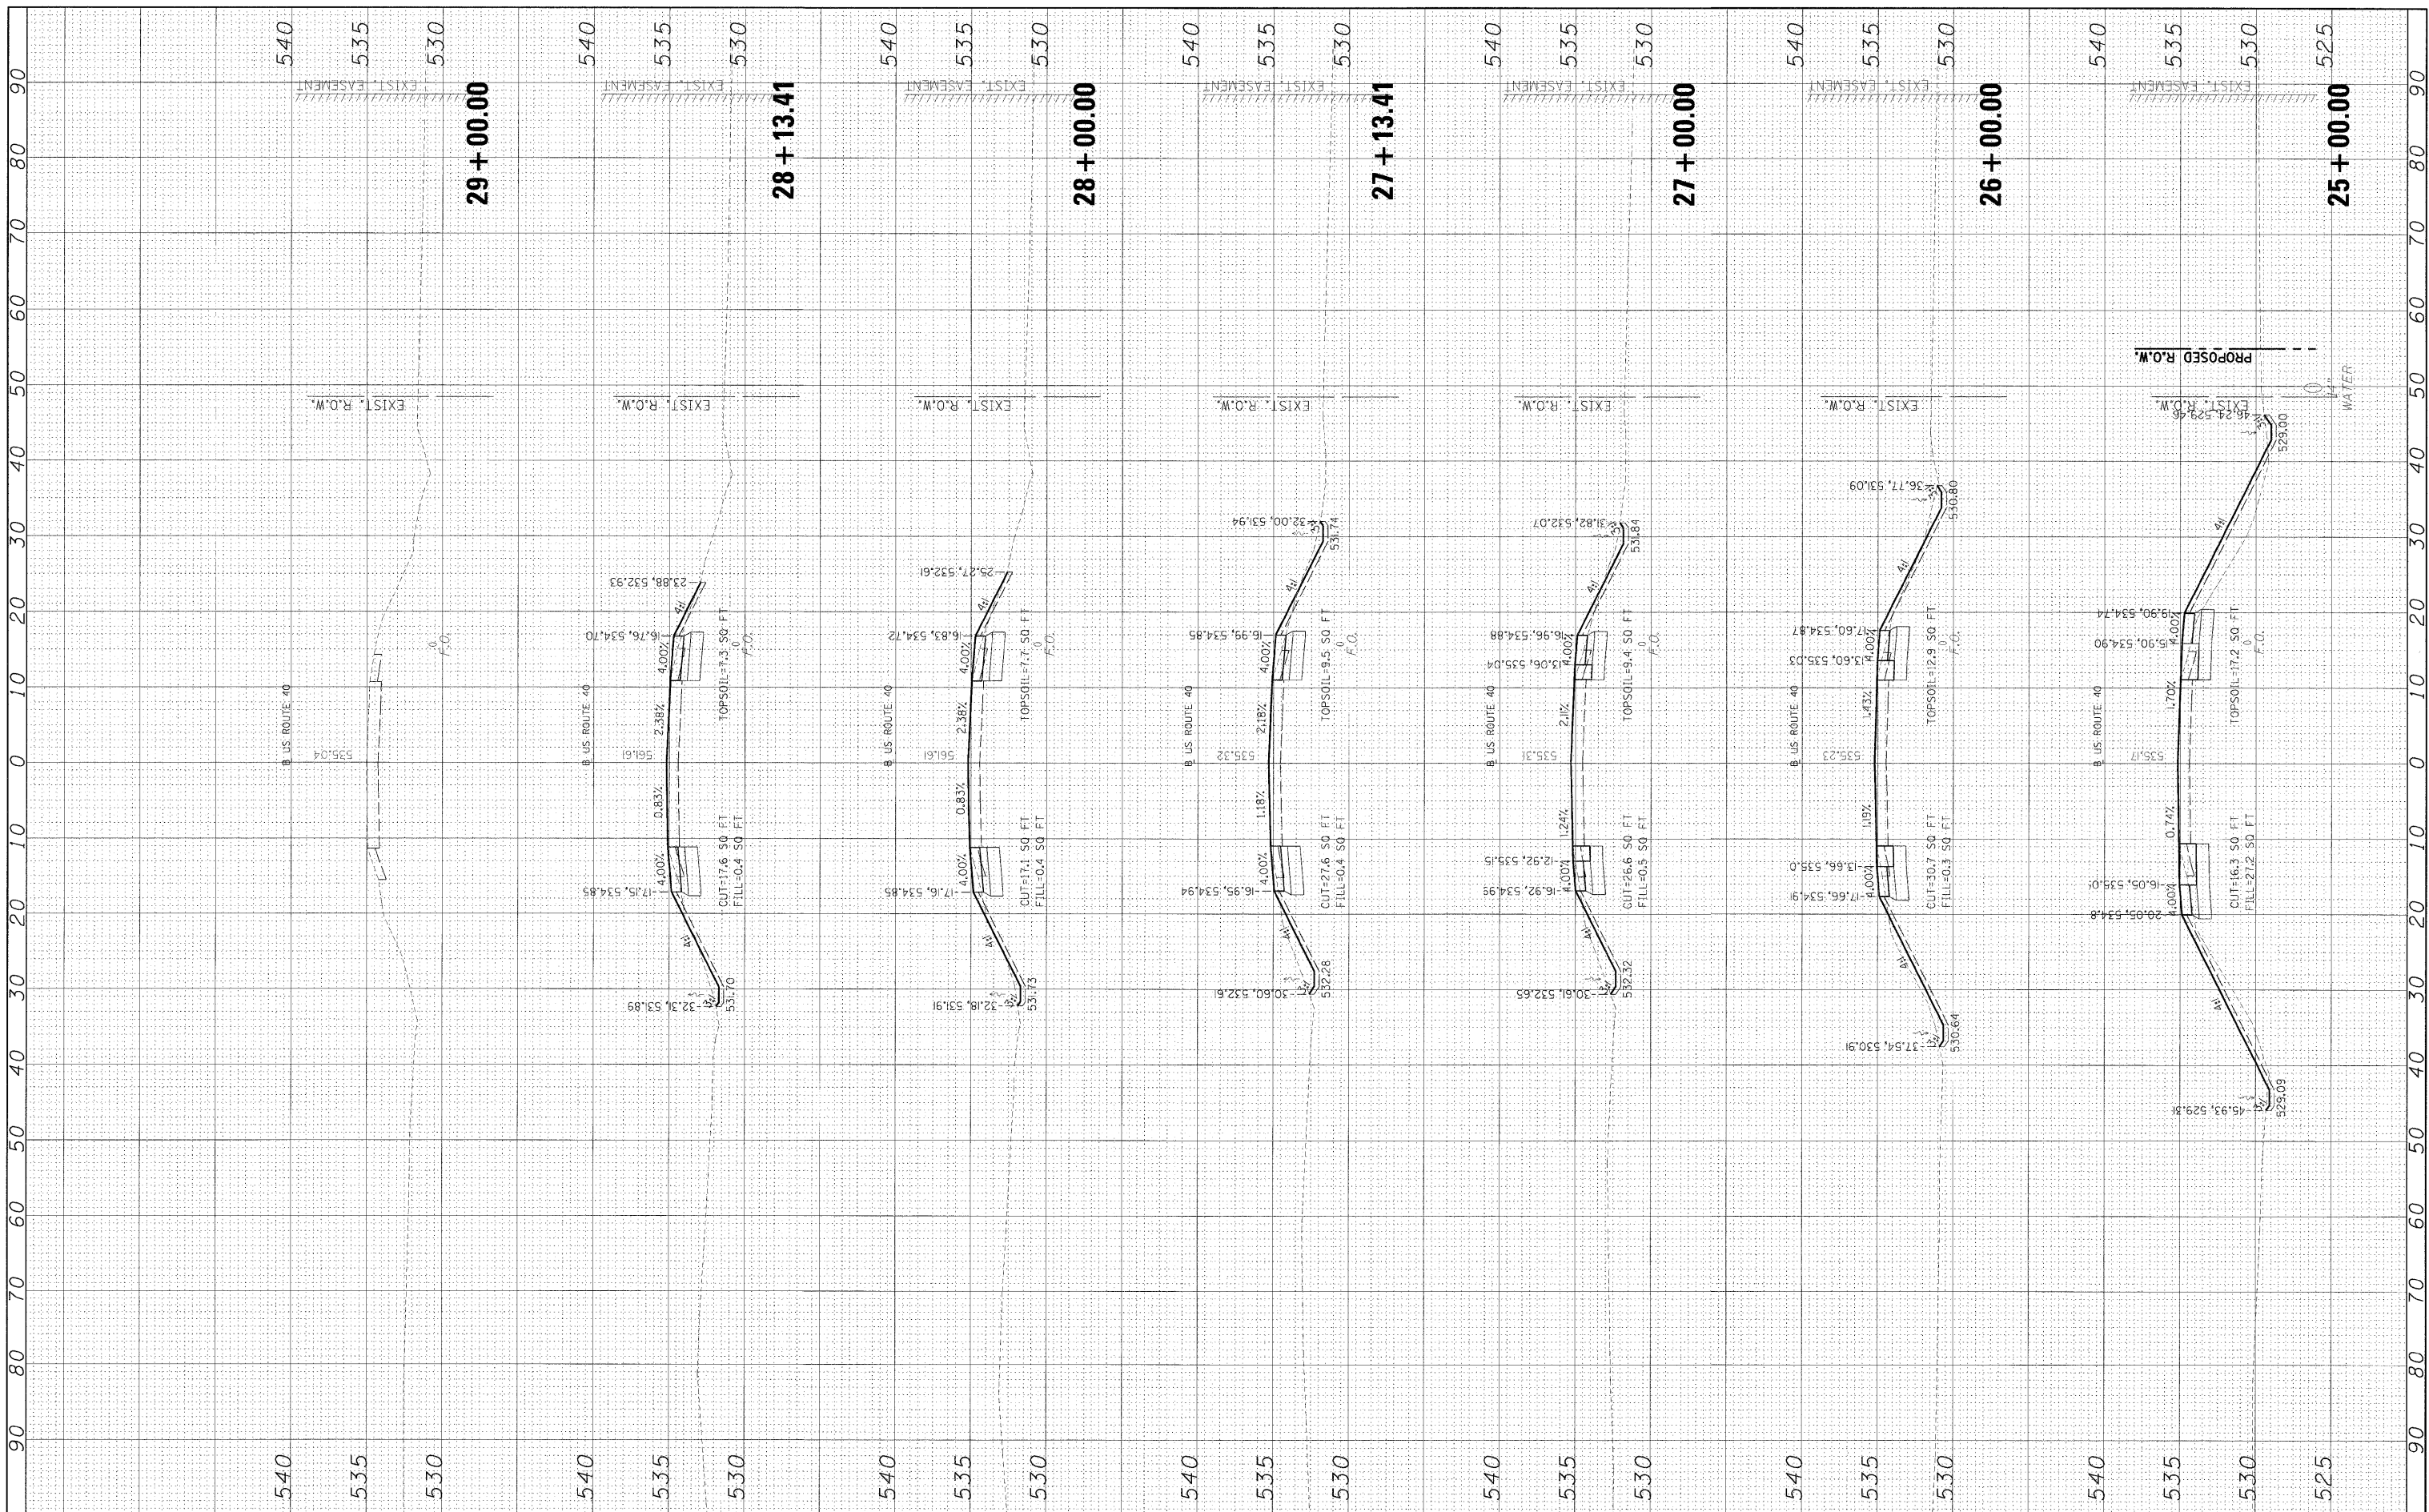

FILE NAME = I:\04\Jobs\0452012\CADD\Road\Sheet\C-303-XSUS4.dgn	USER NAME = Pop00836	DESIGNED -	REVISED -	STATE OF ILLINOIS DEPARTMENT OF TRANSPORTATION	CROSS SECTIONS—U.S. ROUTE 40			F.A. RTE.	SECTION	COUNTY	TOTAL SHEETS	SHEET NO.
PLOT SCALE = 10.0000' / in.		DRAWN -	REVISED -		SCALE:	SHEET NO.	OF	SHEETS	97-00036-00-BR	BOND	99	96
PLOT DATE = 12/23/2008		CHECKED -	REVISED -		STA. 25+00.00	TO STA. 29+00.00	CONTRACT NO. 97366					
		DATE -	REVISED -		FED. ROAD DIST. NO. ILLINOIS FED. AID PROJECT							