


FINAL SURVEYED SURVEY PLOTTED TEMPLATE NOTE BOOK NO. BY DATE AREAS CHECKED

ORIGINAL SURVEYED SURVEY PLOTTED TEMPLATE NOTE BOOK NO. BY DATE AREAS CHECKED

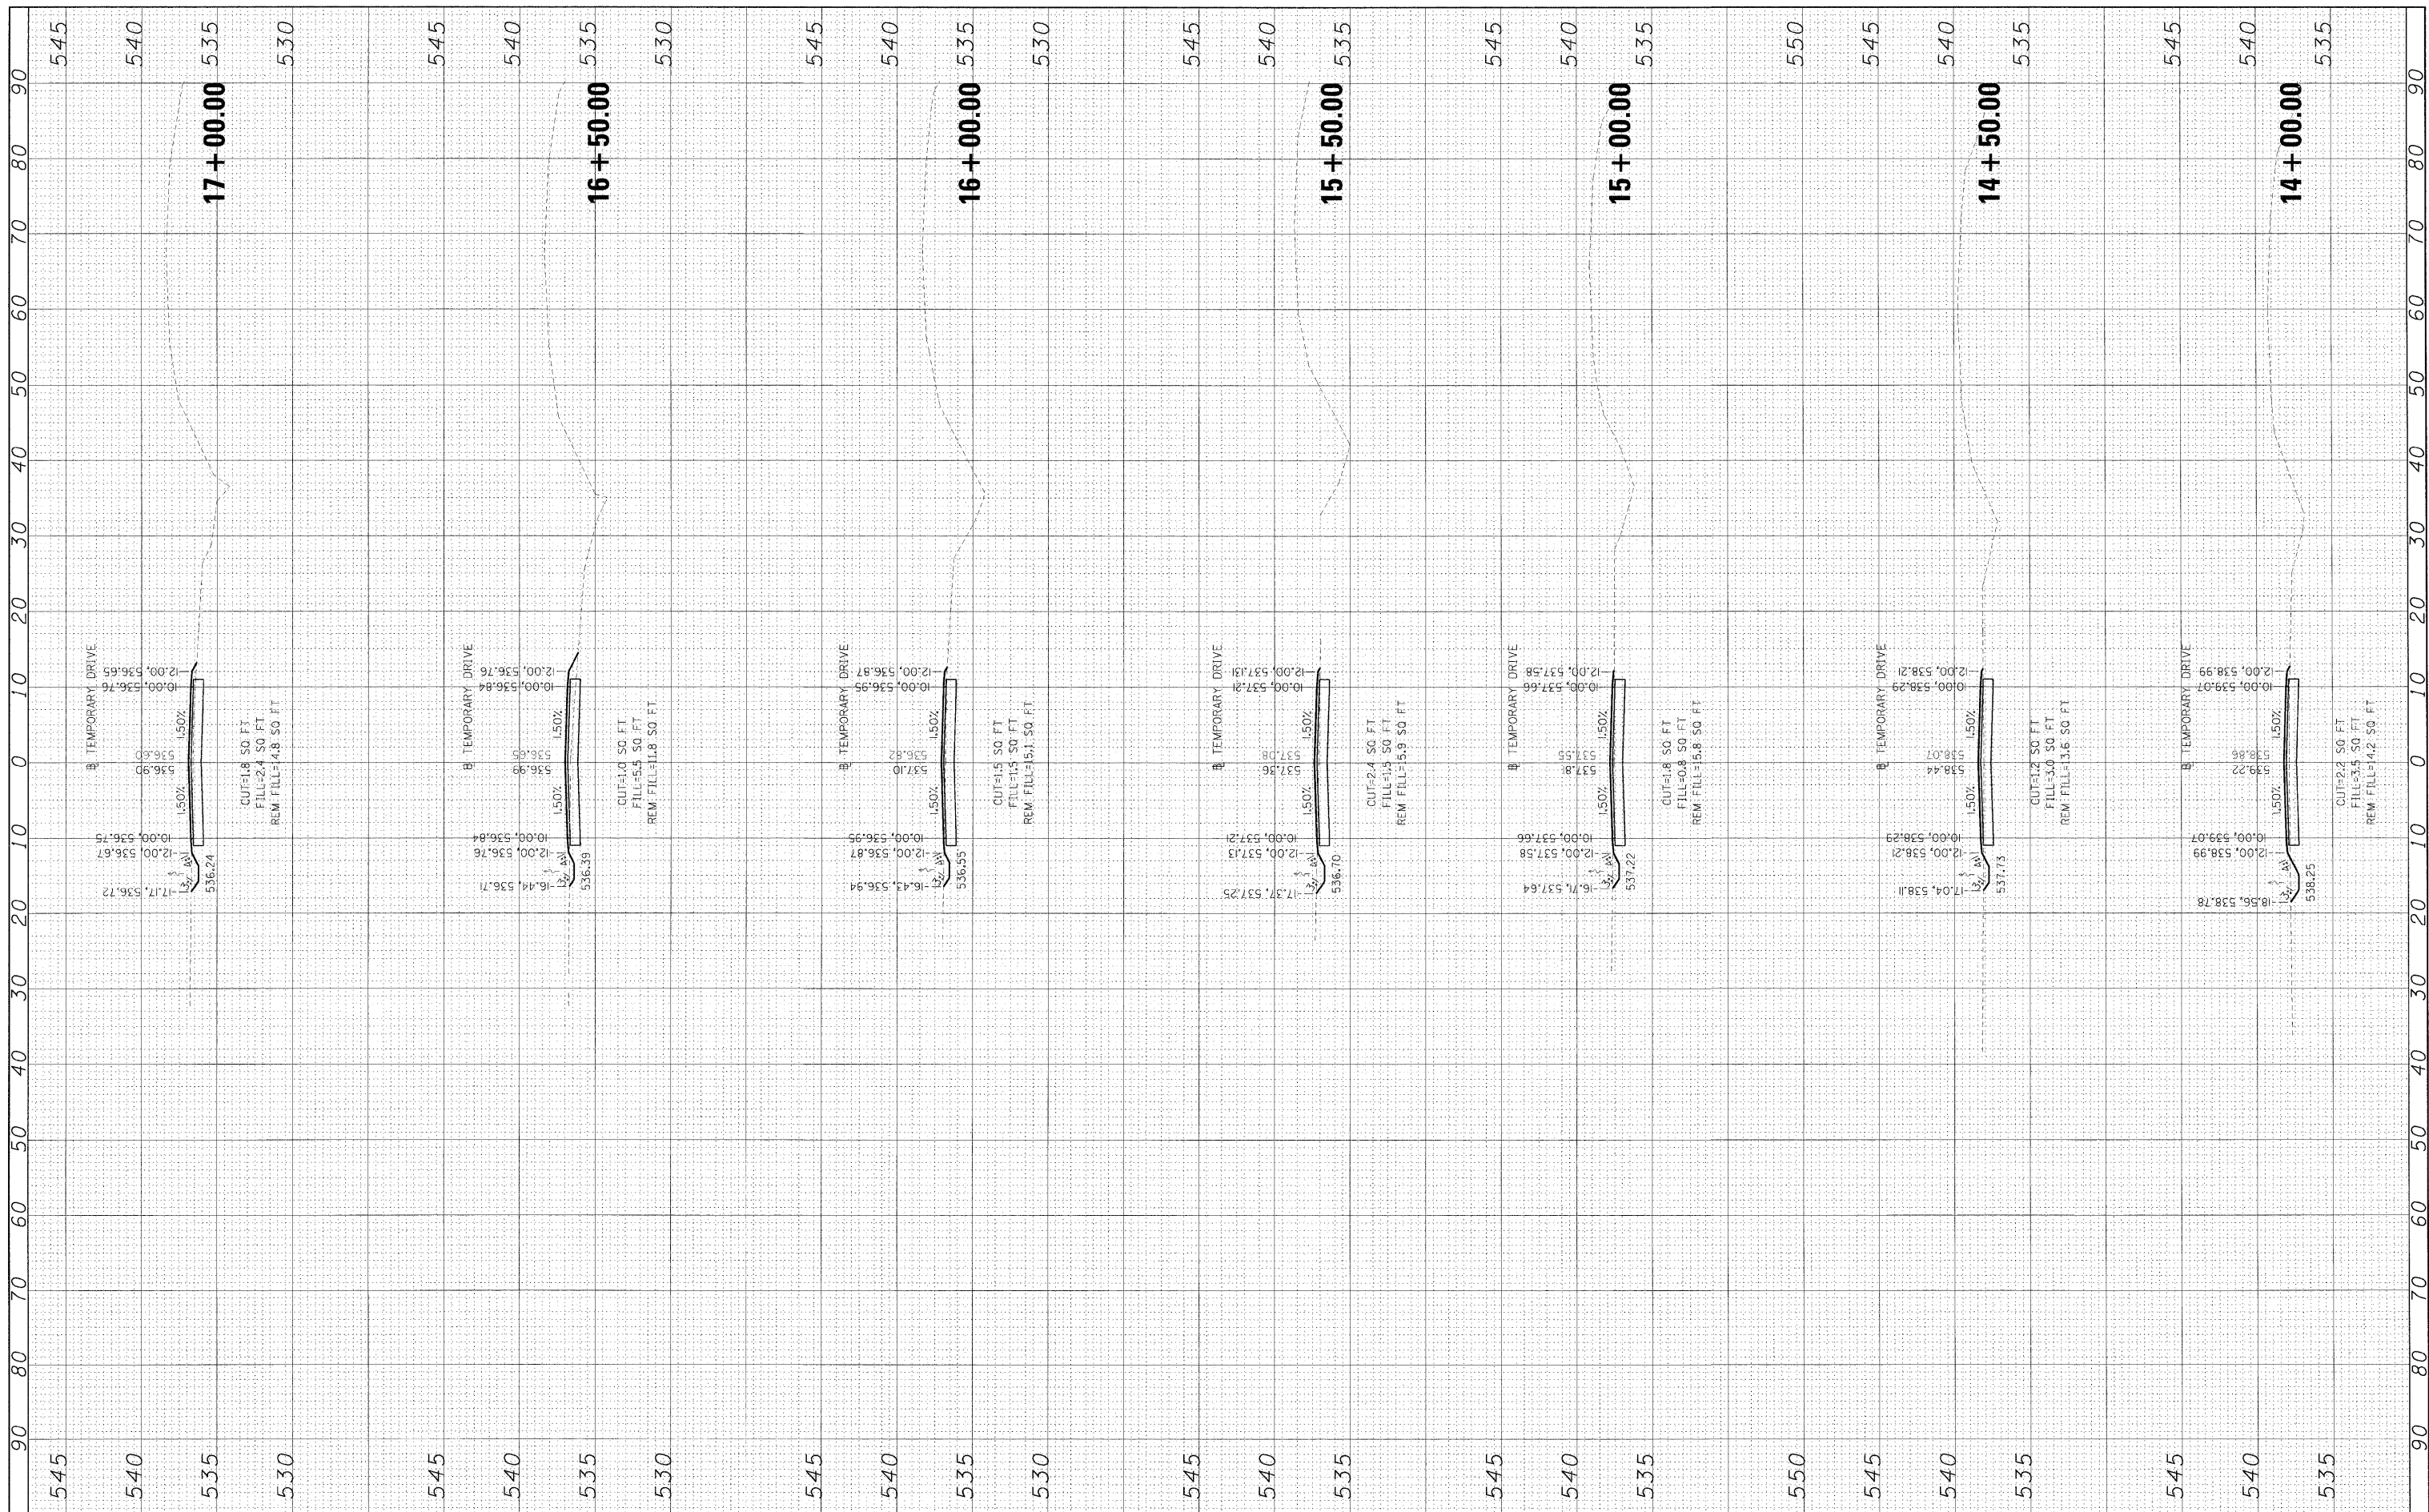

USER NAME = Pop08836
 PLOT SCALE = 10.0000' / 1"

DESIGNED -
 DRAWN -
 CHECKED -
 DATE -

REVISED -
 REVISED -
 REVISED -
 REVISED -

**STATE OF ILLINOIS
 DEPARTMENT OF TRANSPORTATION**

CROSS SECTIONS-TEMPORARY DRIVE

SCALE: 14+50.00 SHEET NO. 17+0000 SHEETS STA. TO STA.

F.A. RTE.	SECTION	COUNTY	TOTAL SHEETS	SHEET NO.
	97-00036-00-BR		99	98
FED. ROAD DIST. NO.	ILLINOIS FED. AID PROJECT		CONTRACT NO. 97366	