


F.A.B. RTE.	SECTION	COUNTY	TOTAL SHEETS	SHEET NO.
331		JACKSON	23	6

STA. \_\_\_\_\_ TO STA. \_\_\_\_\_  
 FED. ROAD DIST. NO. \_\_\_\_\_ ILLINOIS FED. AID PROJECT

• (12-3)RS-2,(4-5)RS-3

☉ FAP 331  
 (IL 13-WALNUT ST.)

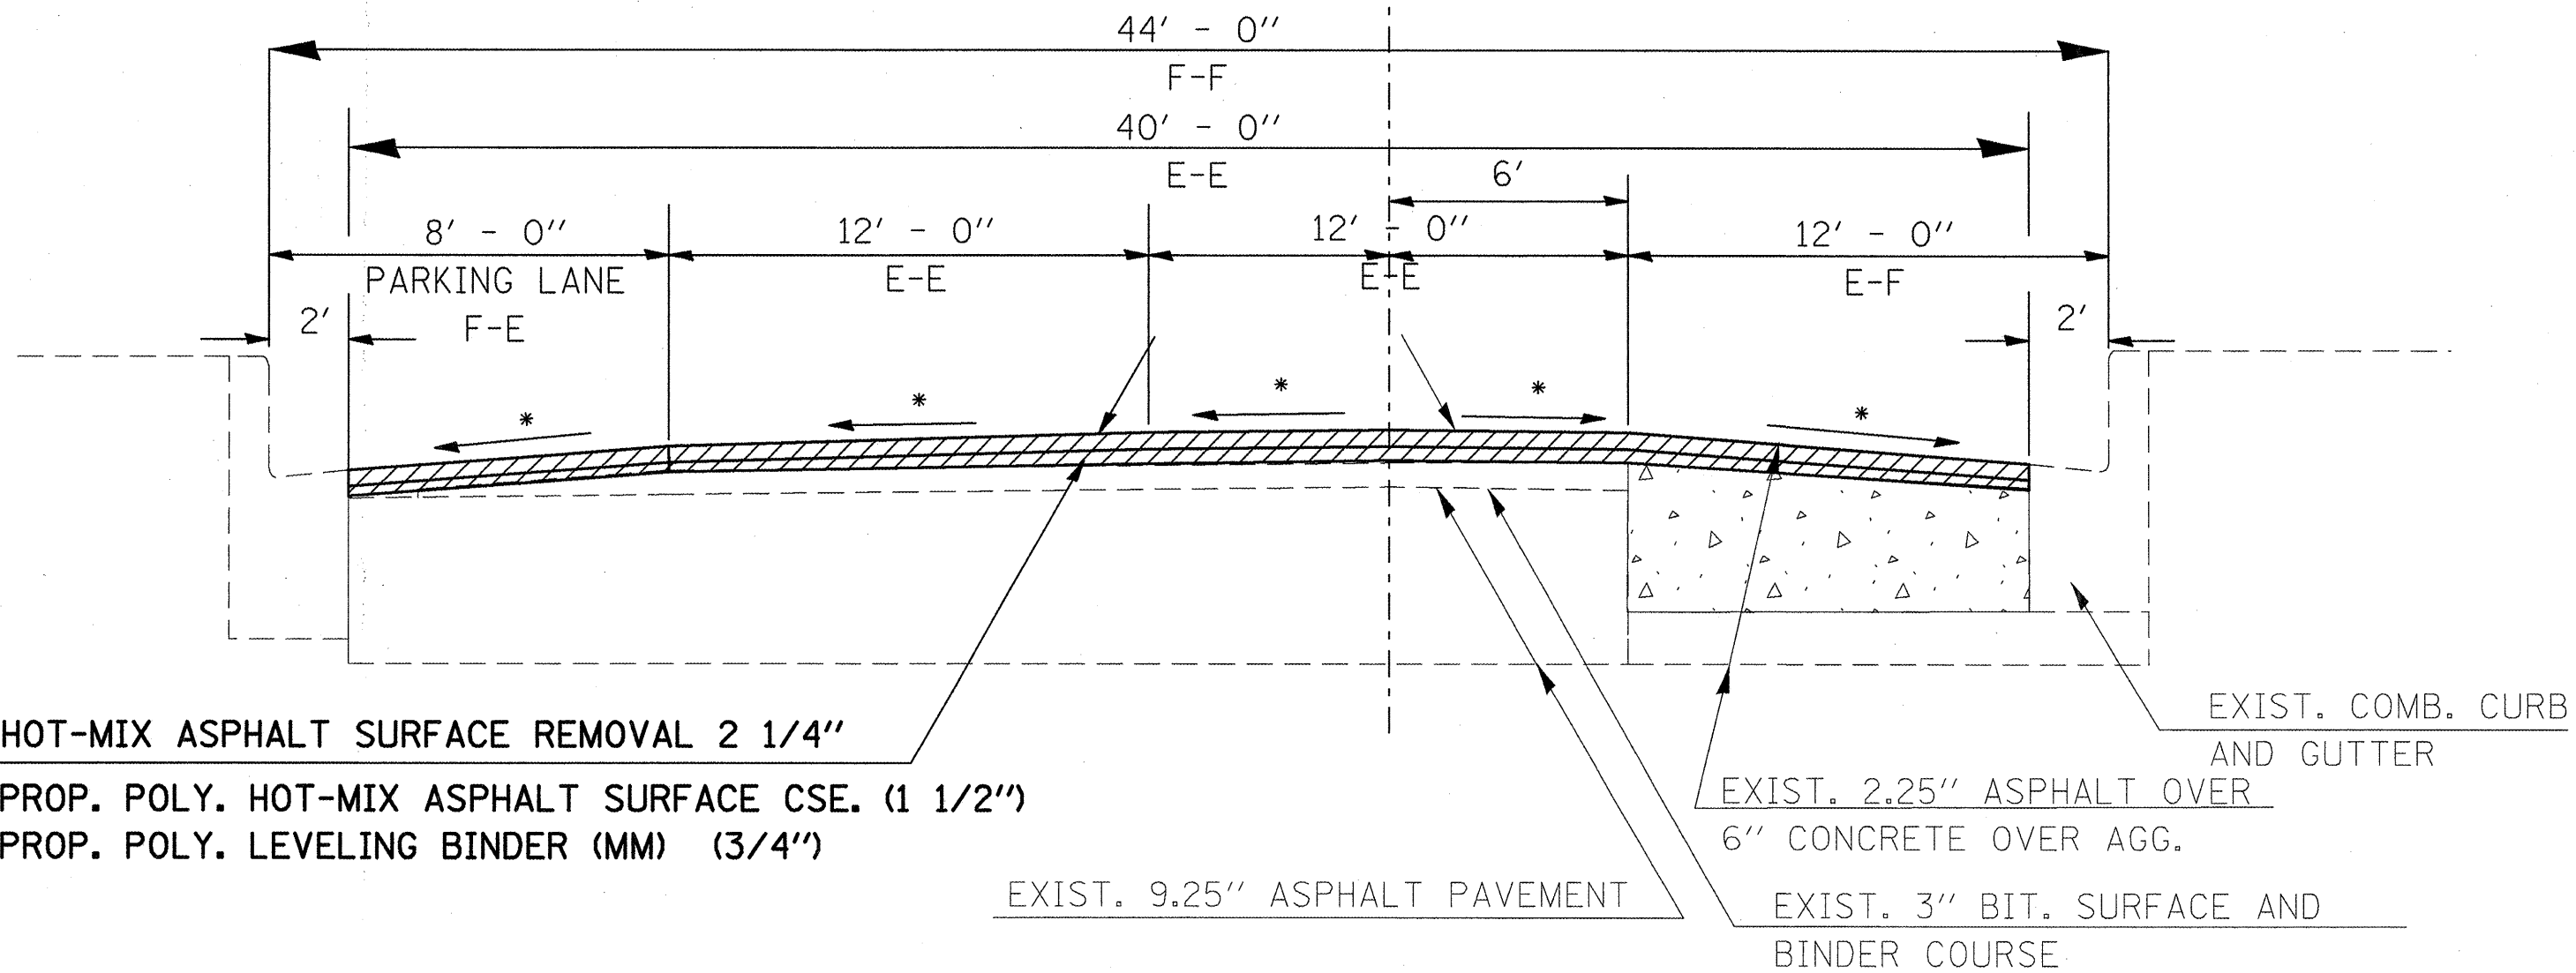

HOT-MIX ASPHALT SURFACE REMOVAL 2 1/4"

PROP. POLY. HOT-MIX ASPHALT SURFACE CSE. (1 1/2")

PROP. POLY. LEVELING BINDER (MM) (3/4")

EXIST. 9.25" ASPHALT PAVEMENT

EXIST. 2.25" ASPHALT OVER  
 6" CONCRETE OVER AGG.

EXIST. 3" BIT. SURFACE AND  
 BINDER COURSE

EXIST. COMB. CURB  
 AND GUTTER

\* MATCH EX. SLOPE

TO BE USED:

STA. 100+37 (BUTT JT. AT OAKLAND AVE.) TO STA. 127+69.67 (UNIVERSITY AVE.)

PLOT DATE = 12/1/2000  
 FILE NAME = \\sdc\proj\98995\draw\98995.dwg  
 PLOT SCALE = 1/8" = 1'-0"  
 USER NAME = mcorcor