


F.A.B. RTE.	SECTION	COUNTY	TOTAL SHEETS	SHEET NO.
331	•	JACKSON	23	10
STA. _____		TO STA. _____		
FED. ROAD DIST. NO. _____		ILLINOIS FED. AID PROJECT		

• (12-3)RS-2,(4-5)RS-3

☉ FAP 331
(IL 13-WALNUT ST.)

☉ OLD IL 13 CONNECTOR
(WALNUT ST.)

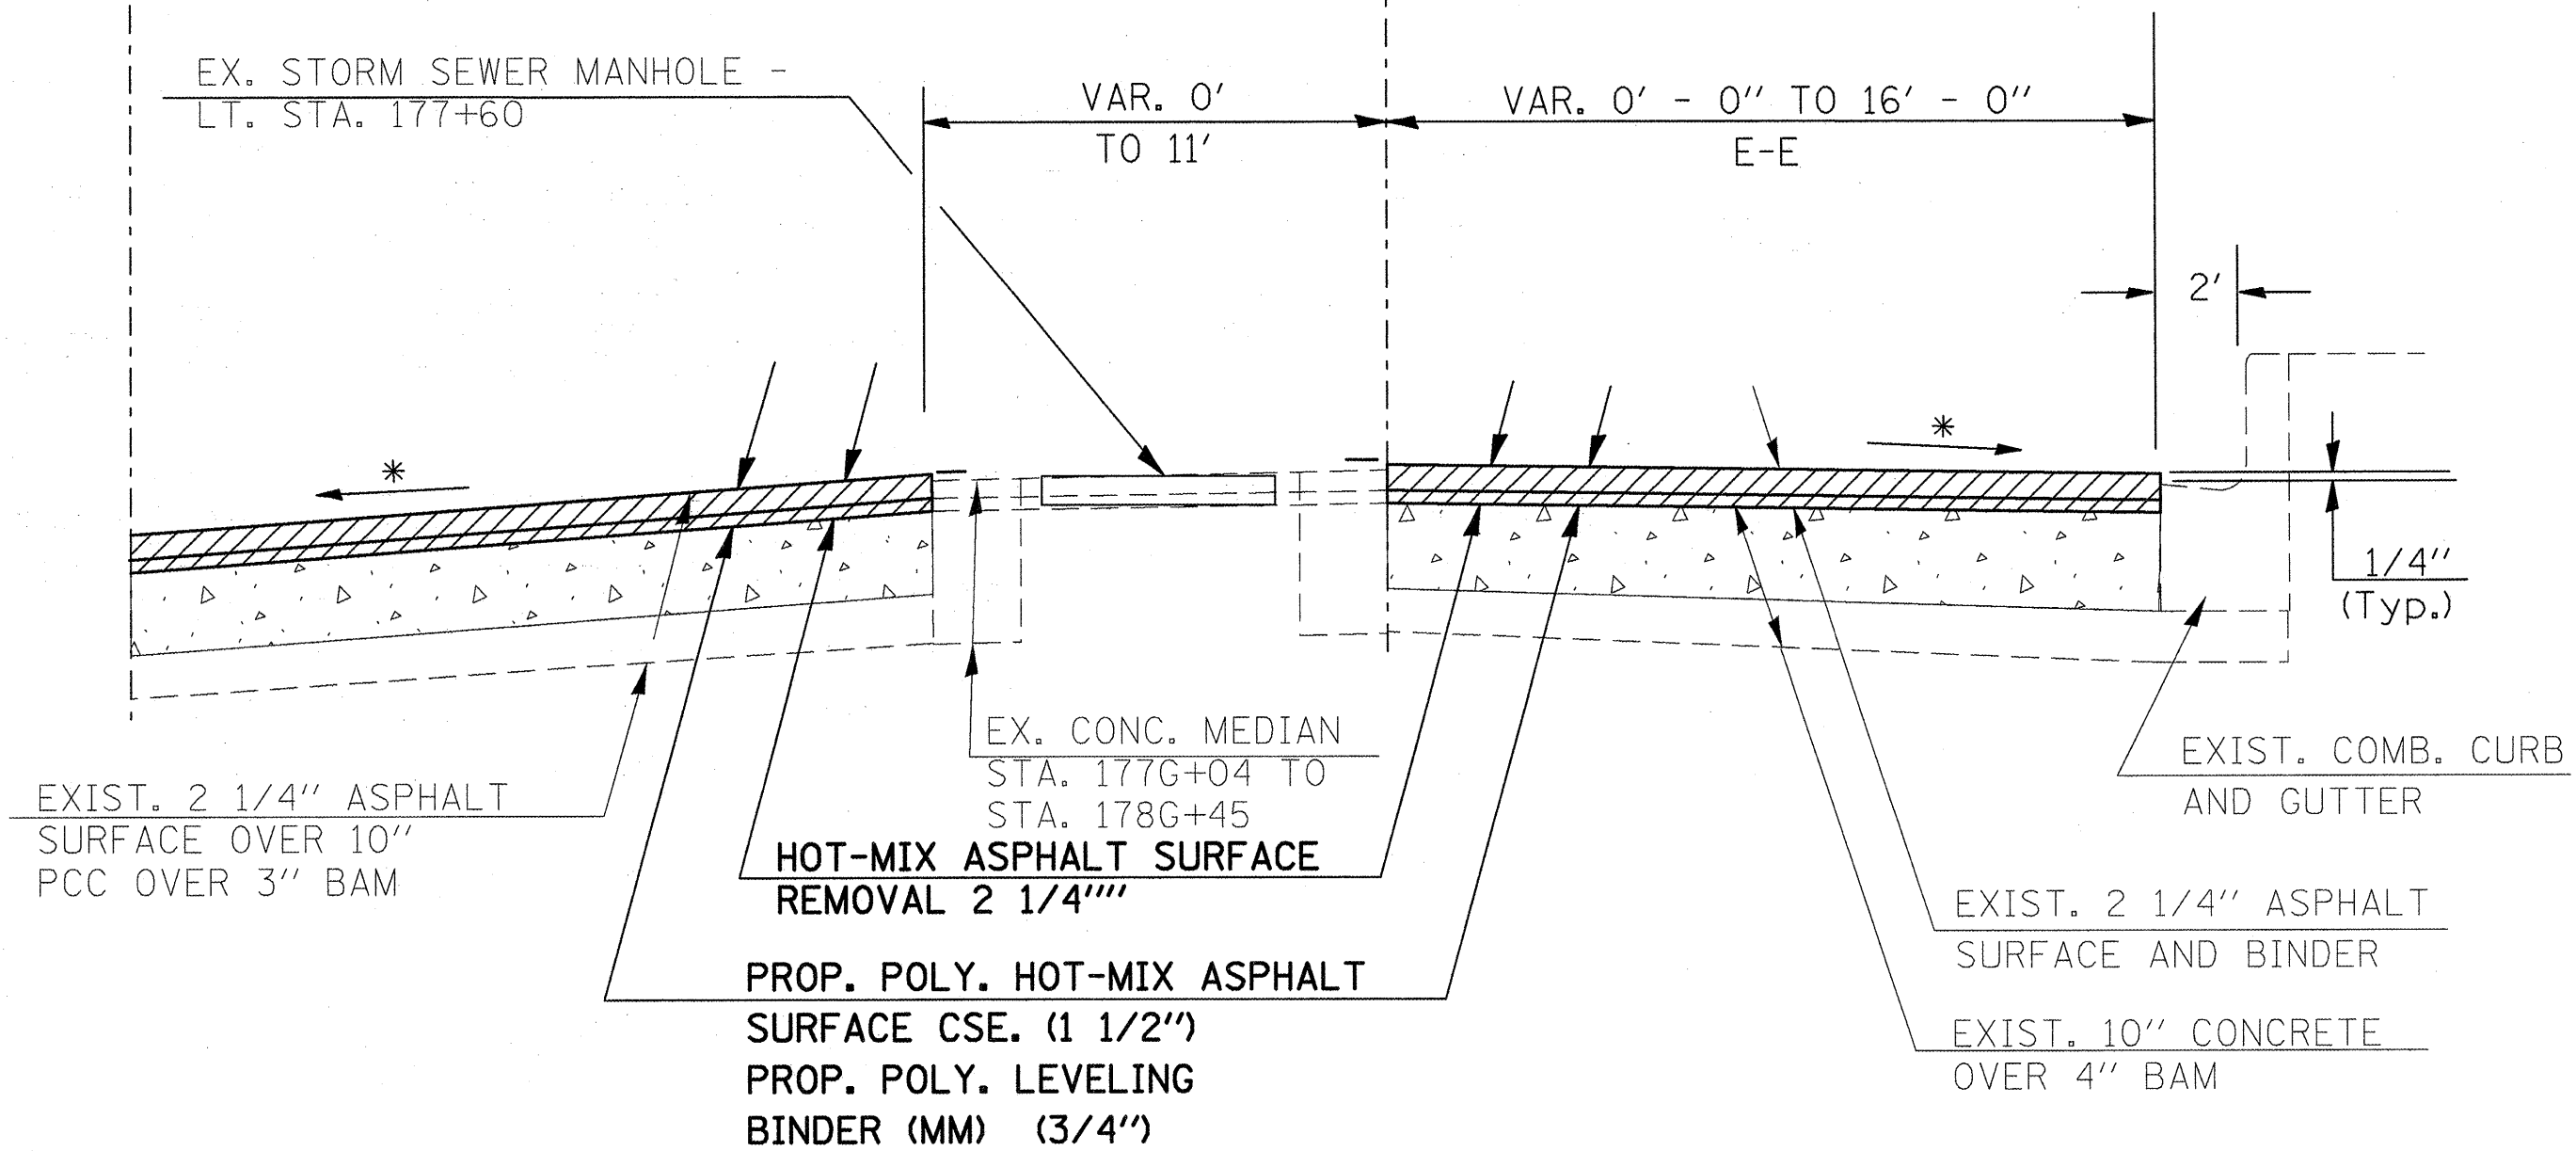

* MATCH EX. SLOPE

TO BE USED:
RT. STA. 173G+56.84 TO RT. STA. 178G+50
(EX. CONC. MEDIAN AND
OLD IL 13 CONNECTOR LANE)

TYPICAL SECTION - STA. 173G+56.84 TO STA. 178G+50
OLD IL. 13 CONNECTOR

PLOT DATE = 12/4/2008
FILE NAME = c:\pwork\macedo\macedo\12-04-08\12-04-08.dwg
USER NAME = macedo