


CONTRACT NO. 98985			
F.A.P. RTE.	SECTION	COUNTY	TOTAL SHEET NO.
331	.	JACKSON	23 18
STA.		TO STA.	
FED. ROAD DIST. NO.		ILLINOIS FED. AID PROJECT	

• (12-3)RS-2,(4-5)RS-3

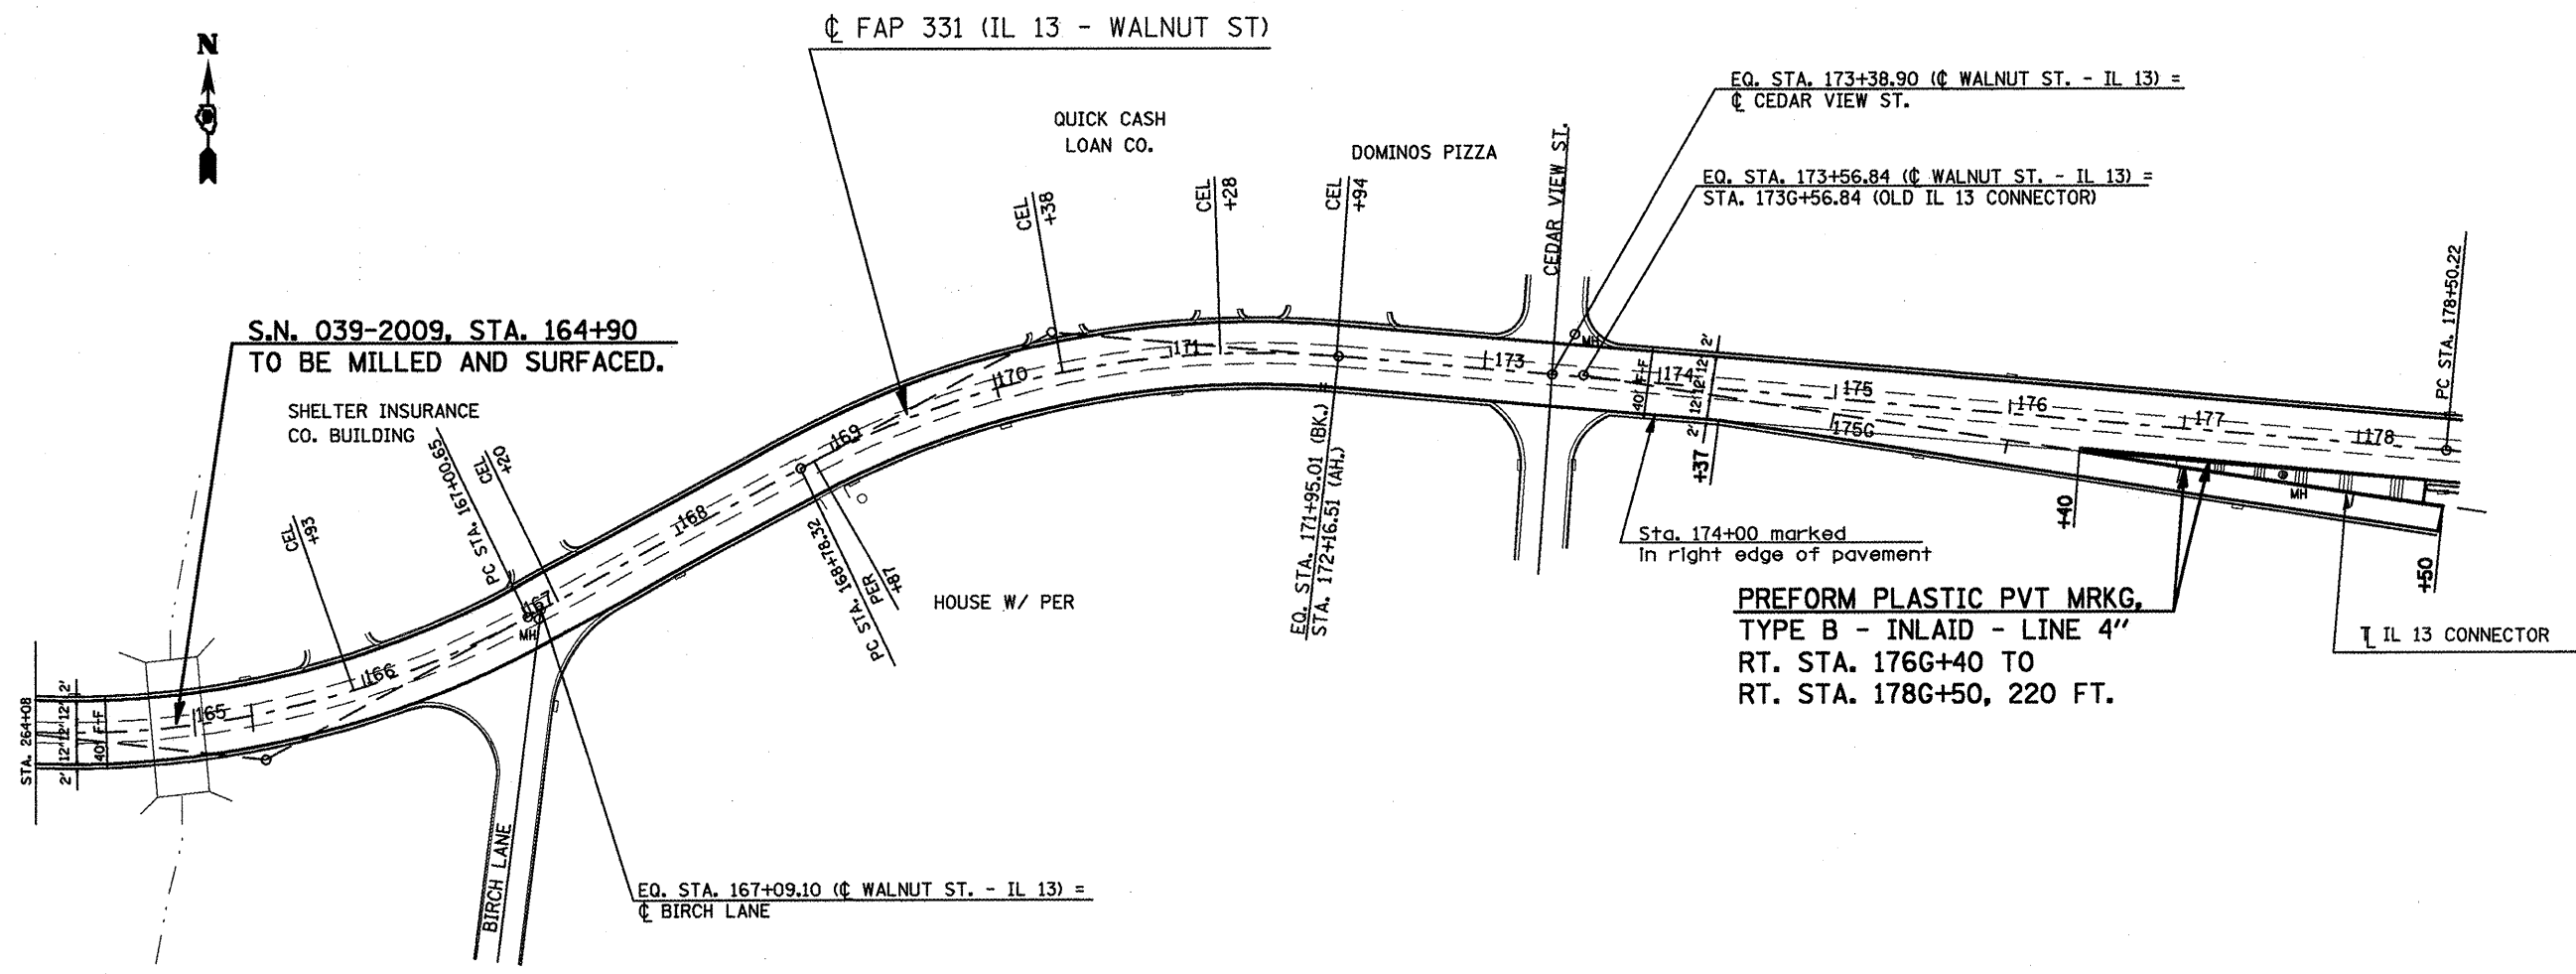

PLOT DATE = 12/4/2008  
 FILE NAME = c:\pwworkspace\user\project\road\road.dwg  
 PLOT SCALE = 1/8"=1'-0"  
 USER NAME = mason

PLAN LAYOUT - STA. 164+08 TO STA. 178+58