


CONTRACT NO. 98985				
F.A.P. RTE.	SECTION	COUNTY	TOTAL SHEETS	SHEET NO.
331	*	JACKSON	23	20
STA. _____		TO STA. _____		
FED. ROAD DIST. NO. _____		ILLINOIS FED. AID PROJECT		
* (12-3)RS-2,(4-5)RS-3				

DETAIL FOR BEGINNING AND ENDING BUTT JOINT

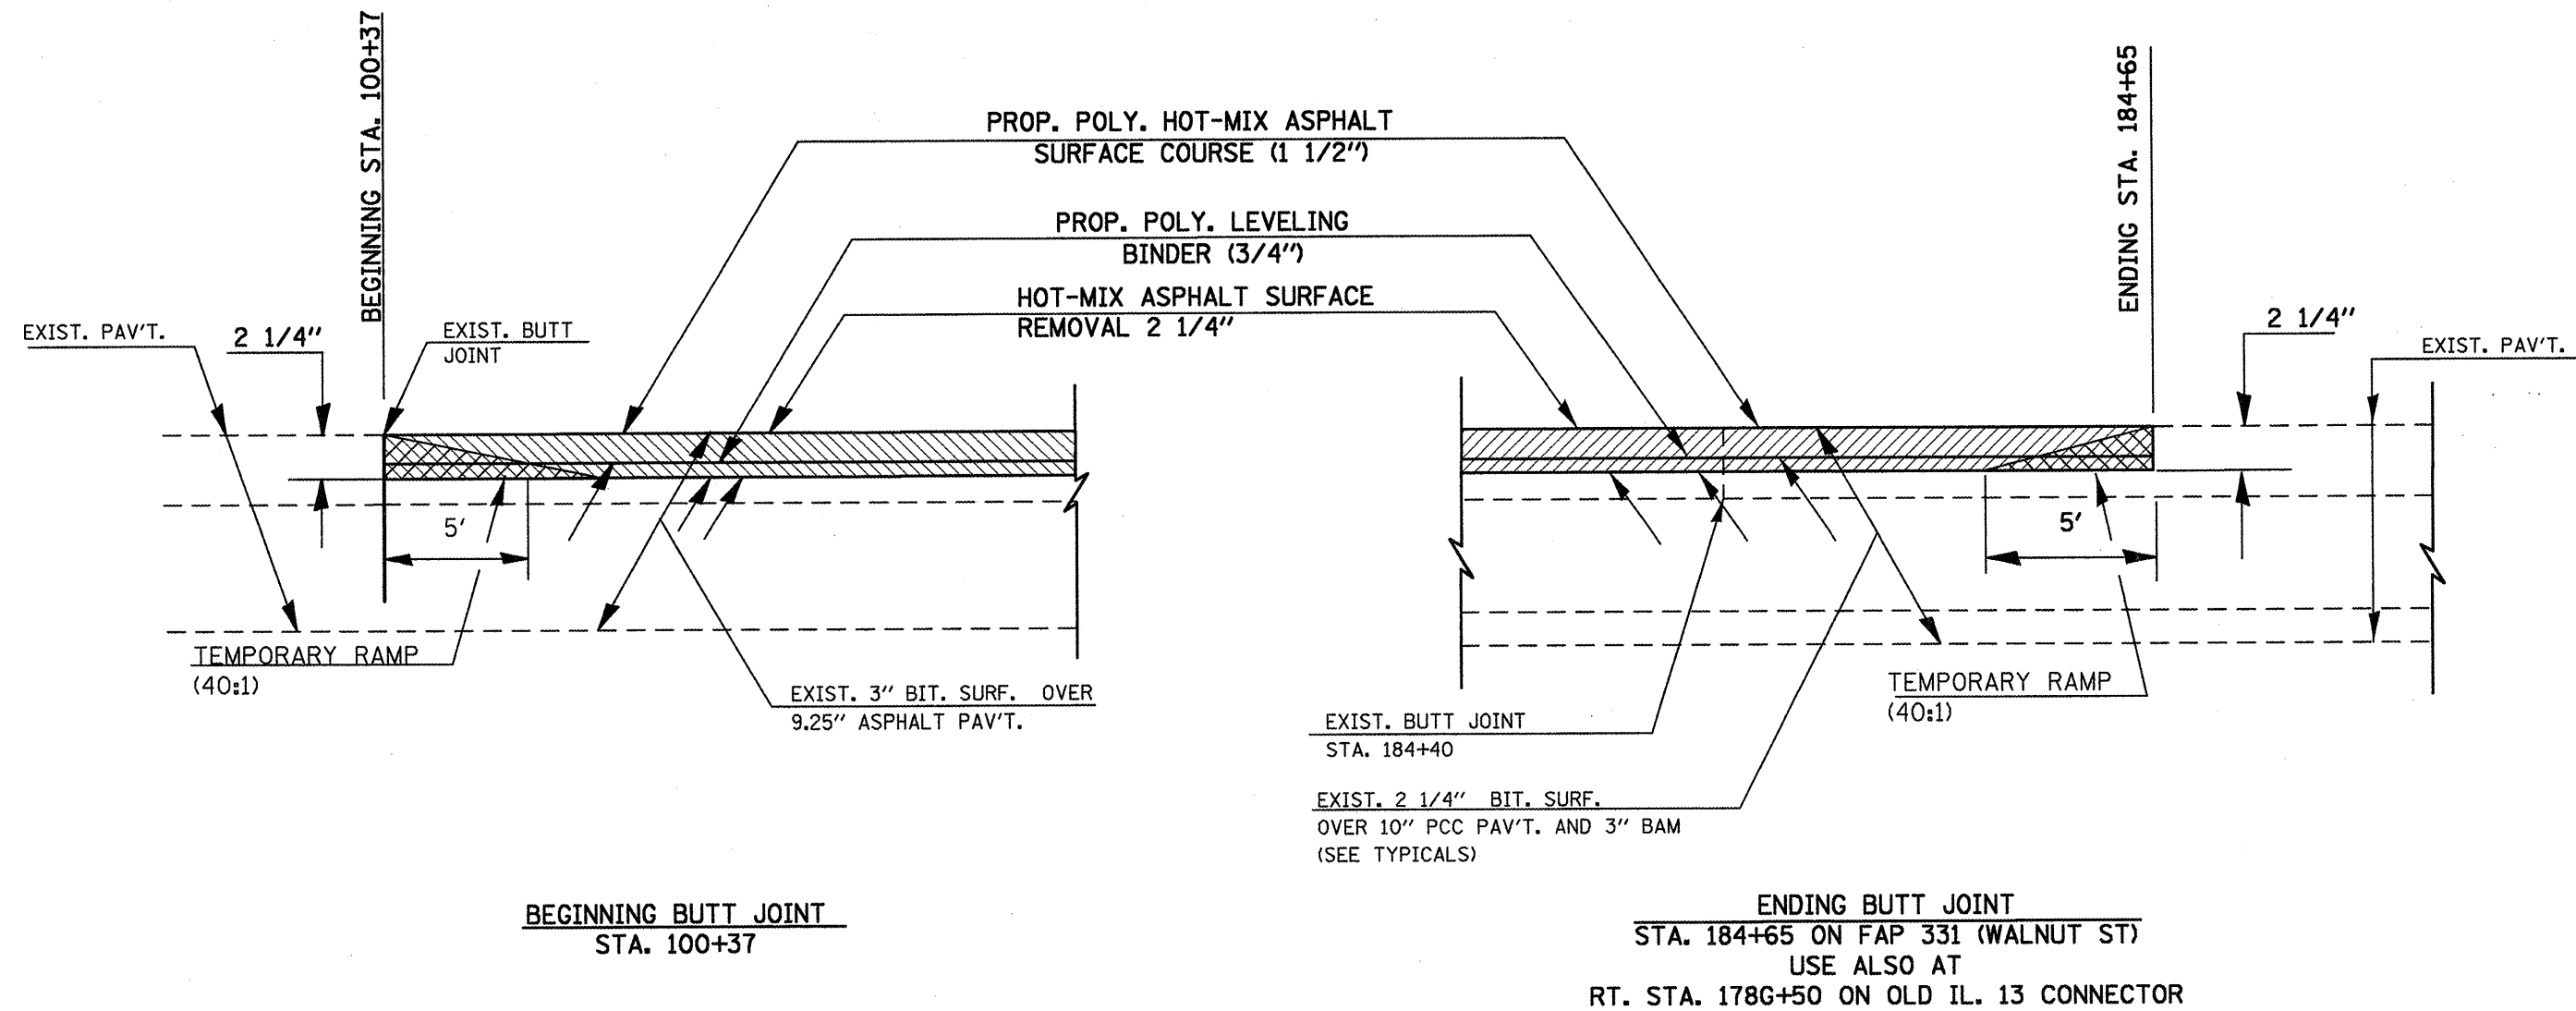

DETAIL OF BUTT JOINT AT BEGINNING AND ENDING PROJECT

PLOT DATE = 12/4/2008
 FILE NAME = c:\pwwork\mcs\projects\mcs\order\mcs\mcs43848\d98448p1.dwg
 PLOT SCALE = 1/8"=1'-0"
 USER NAME = mcsorder